

LEGEND - ELEVATION NOTES					
KEY	DESCRIPTION	KEY	DESCRIPTION	KEY	DESCRIPTION
①	STAGE FLOOR: CONCRETE THICKNESS: 6" FINISH: LIGHT BROOM COLOR: NATURAL SEALED: YES SEE XXXX FOR DETAILS	⑦	CONCRETE LANDING	⑫	LIGHT FIXTURE - SEE ELECTRICAL AND LIGHTING
②	STEEL COLUMN SEE STRUCTURAL FOR SIZING FINISH: COATING COLOR: TBD	⑧	CABLE TRENCH DESIGN BASIS EQUAL TO: MANUFACTURER: MODEL: COLOR: ELEVATED CABLE TRAY: YES	⑬	SIGNAGE - BY OTHERS UNDER SEPERATE CONTRACT AND PERMIT
③	CONCRETE THICKNESS: 6" FINISH: LIGHT BROOM COLOR: NATURAL SEALED: YES SEE XXXX FOR DETAILS	⑨	CABLE TRENCH DESIGN BASIS EQUAL TO: MANUFACTURER: MODEL: COLOR: ELEVATED CABLE TRAY: YES	⑭	CONTROL JOINT CAULK TO MATCH BRICK
④	STAIR SEE DETAILS	⑩	COMPANY SWITCH (SHOW POWER) SEE ELECTRICAL		
⑤	RAMP ADA SEE DETAILS	⑪	ENCLOSURE CURTAIN DESIGN BASES EQUAL TO: ALCO COMMERCIAL ENCLOSURE CURTAIN MODEL: COATED VINYL, OPAQUE 22 OZ COLOR: BLACK OPERATION: OPERABLE - SIDE-TO-SIDE MANUAL HARDWARE: ROLLER TRACK		
⑥	RAMP - SERVICE SEE DETAILS				

ELEVATION MATERIALS LEGEND		
KEY	SYMBOL	DESCRIPTION
BRK-01		BRICK MASONRY VENEER
		SIZE: QUEEN
		MANUFACTURER: CHEROKEE
		STYLE: _____ COLOR: _____ MORTAR: _____ COLOR: _____
BRK-02		BRICK MASONRY VENEER
		SIZE: QUEEN
		MANUFACTURER: CHEROKEE
		STYLE: _____ COLOR: _____ MORTAR: _____ COLOR: _____
EIFS-1		EXTERIOR INSULATION FINISH SYSTEM COLOR 01
EIFS-2		EXTERIOR INSULATION FINISH SYSTEM COLOR 02
MSRY-1		CMU PAINTED
MSRY-2		ARCHITECTURAL PRECAST CONCRETE COLOR TBD
MTL-01		METAL COPING SYSTEM  SHOP FABRICATED FINISH: KYNAR 500 COLOR: BY OWNER AND ARCHITECT SELECTED FROM MANUFACTURER'S STANDARD COLOR CHART LOCATION: T.O. OF ALL PARAPETS (TYP) AND AS NOTED
MTL-02		GUTTER AND DOWNSPOUT SYSTEM  FINISH: KYNAR 500 COLOR: BY OWNER AND ARCHITECT SELECTED FROM MANUFACTURER'S STANDARD COLOR CHART ATTACH DOWNSPOUT TO BELOW GRADE STORM PIPE SYSTEM
MTL-03		SOCPPERCONDUCTOR HEAD & DOWNSPOUT SYSTEM  FINISH: KYNAR 500 COLOR: BY OWNER AND ARCHITECT SELECTED FROM MANUFACTURER'S STANDARD COLOR CHART ATTACH DOWNSPOUT TO BELOW GRADE STORM PIPE SYSTEM SEE ROOF PLAN FOR ALL LOCATIONS
MTL-04		ALUMINUM CANOPY SYSTEM  DESIGN BASIS EQUAL TO: TENNESSEE VALLEY METALS, INC. STYLE: CUSTOM COLOR: BY OWNER AND ARCHITECT SELECTED FROM MANUFACTURER'S STANDARD COLOR CHART INTERNAL GUTTER PIPED DOWN TO STORM SYSTEM.
MTL-05		STANDING SEAM METAL ROOFING  DESIGN BASIS EQUAL TO: MANUFACTURER: BERRIDGE MODEL: HIGH SEAM TEE-PANEL GAUGE: 22 COVERAGE: 18-14" PANEL PROFILE: STRIATED FASTENERS CONCEALED SEAM PROFILE HEIGHT: 1-1/2" SNAP ON COLOR: TBD - SELECTED FROM MANUF. STANDARD FULL COLOR LINE  UNDERLAYMENTS: METAL DECKING: SEE STRUCTURAL INSULATION: 3" THICK POLYISO (FOR ACOUSTIC TRANSMISSION) SHEATHINGS: DENSEDECK PRIME ROOF BOARD ICE/WATER SHIELD: _____
MTL-06		CORRUGATED METAL PANEL CLEAR ANODIZED ALUMINUM  DESIGN BASIS EQUAL TO: XXXXX STYLE: CUSTOM COLOR: BY OWNER AND ARCHITECT SELECTED FROM MANUFACTURER'S STANDARD COLOR CHART
STL-01		STRUCTURAL STEEL (EXPOSED)  SEE STRUCT DWGS FOR SIZING AND DETAILS  PAINT / COATING: RUST INHIBITOR COATING EQUAL TO SHERWIN WILLIAM PRO-INDUSTRIAL  COLOR: TBD
STL-02		STEEL GUARDHANDRAIL(S)  SEE xxxxx FOR ALL LOCATIONS AND DETAILS  PAINT / COATING: RUST INHIBITOR COATING EQUAL TO SHERWIN WILLIAM PRO-INDUSTRIAL  COLOR: TBD
SF-01		STOREFRONT GLASS/GLAZING SYSTEM  ALUMINUM & INSULATED GLASS STOREFRONT SYSTEM  FRAME COLOR: ANODIZED BRONZE  GLAZING TYPE: 1" INSULATED GLAZING COLOR/TINT: TINTED - COLOR TBD FROM MANUF. CHART  NOTE: ALL EXT SF TO HAVE DRIP AND WEATHER SILLS
SF-02		STOREFRONT GLASS/GLAZING SYSTEM  ALUMINUM & INSULATED GLASS STOREFRONT SYSTEM  FRAME COLOR: ANODIZED BRONZE  GLAZING TYPE: 1" INSULATED GLAZING COLOR/TINT: TINTED - COLOR TBD FROM MANUF. CHART  NOTE: ALL EXT SF TO HAVE DRIP AND WEATHER SILLS

[illegible]









## LEGEND - SIGNAGE




## STATIC SIGN

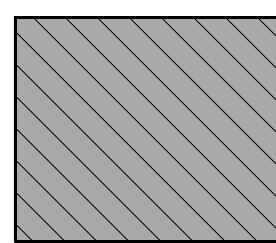

## DIGITAL SIGN

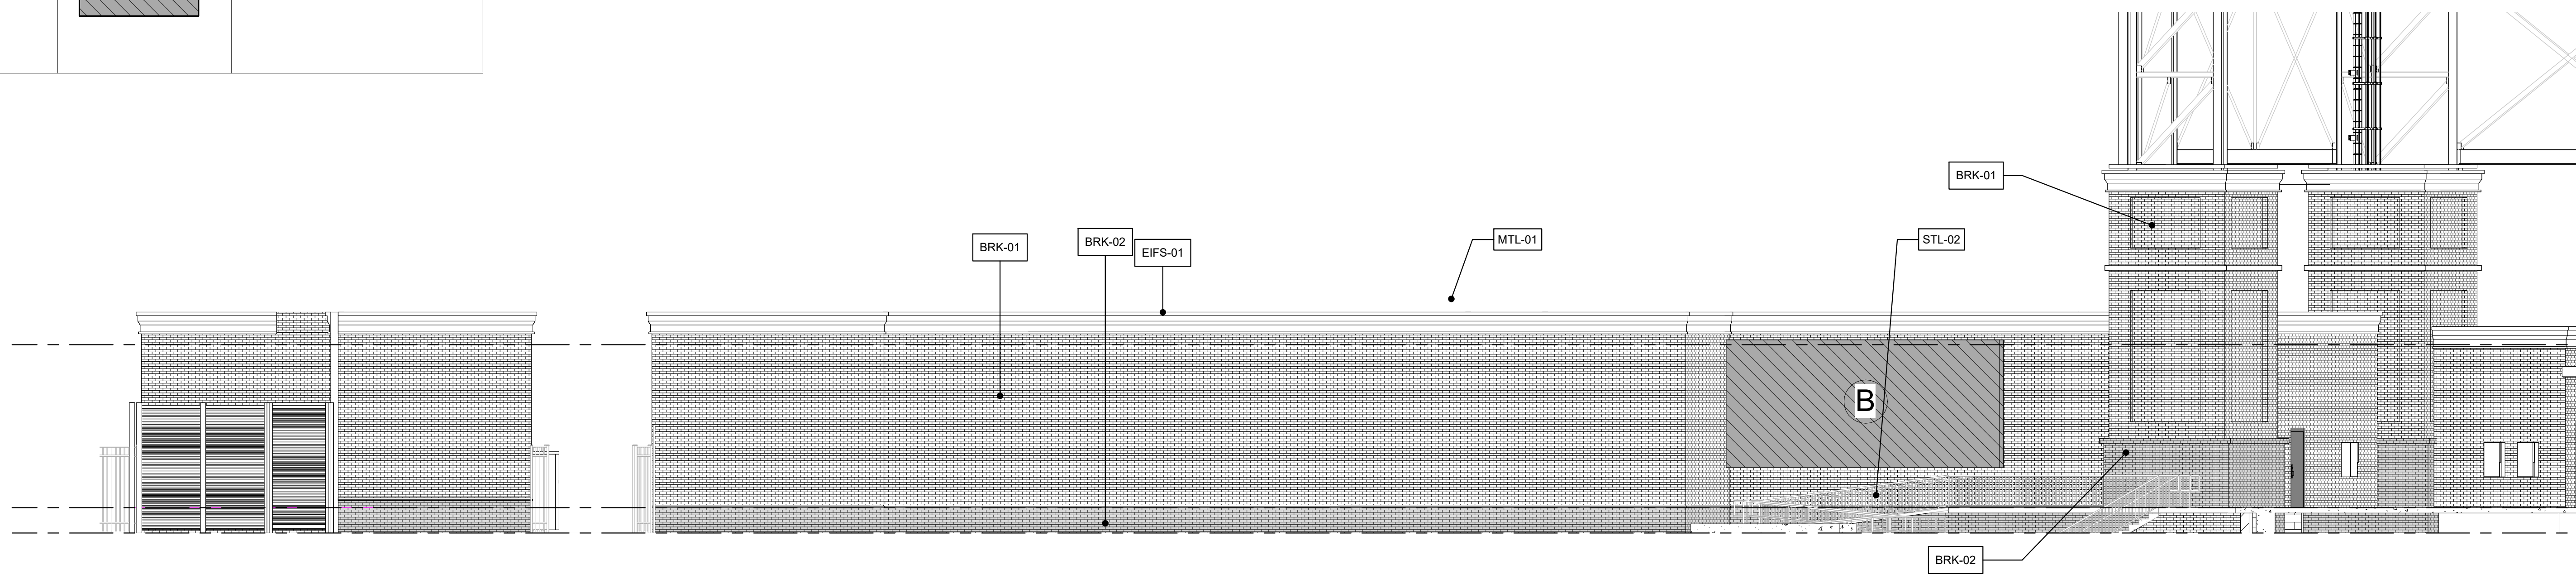


**2** BUILDING 3 - OVERALL ELEVATION  
A203 1/8" = 1'-0"

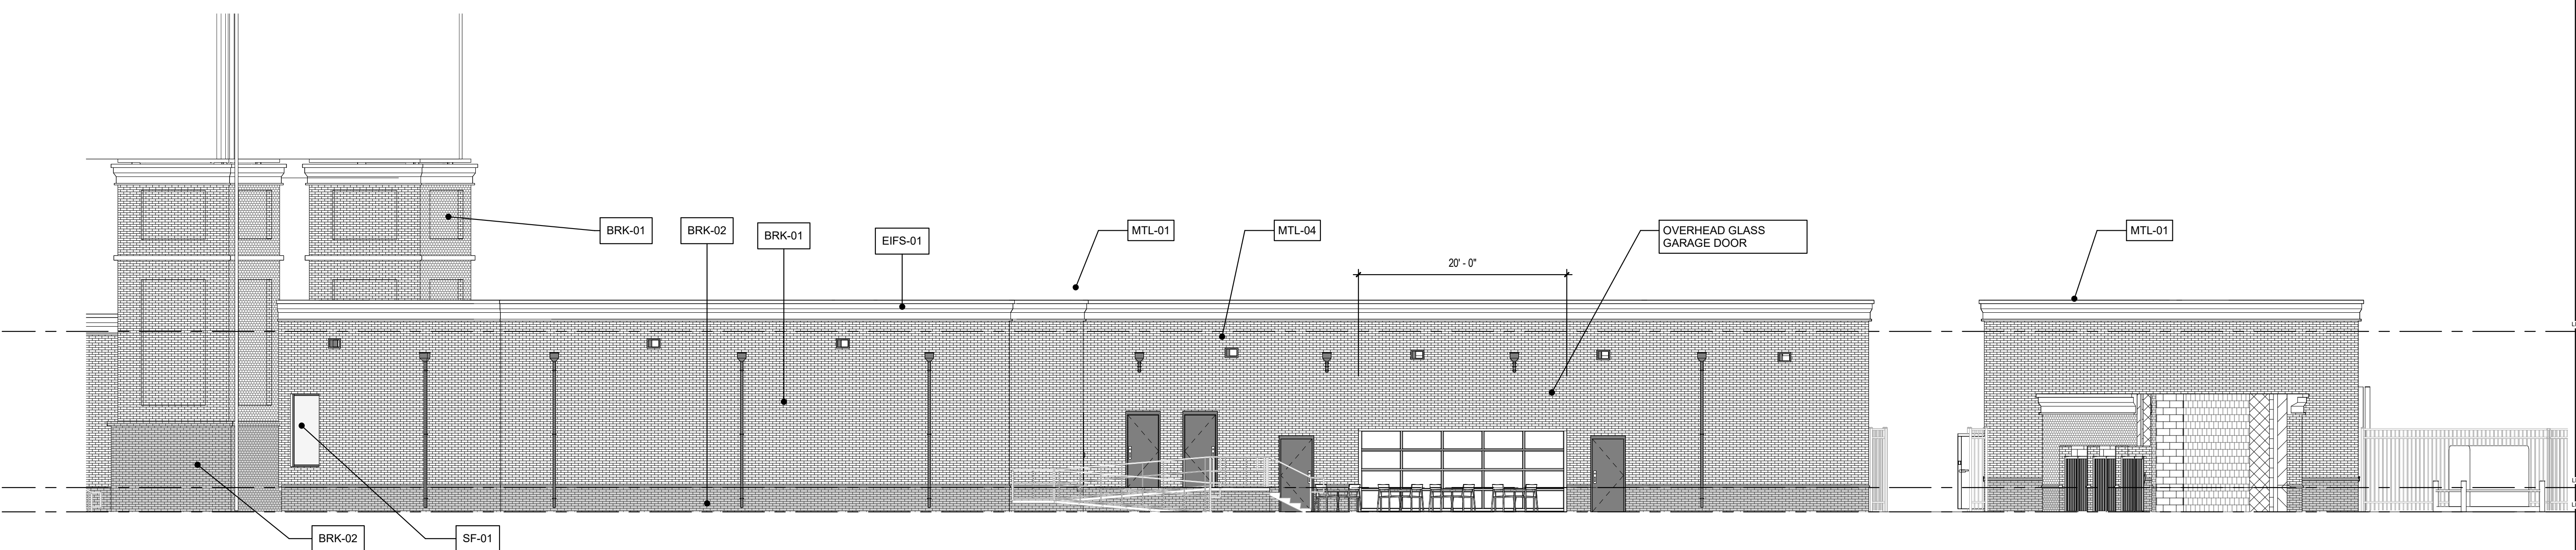

1 BUILDING 3 - OVERALL ELEVATION  
A203 1/8" = 1'-0"

## KEY PLAN

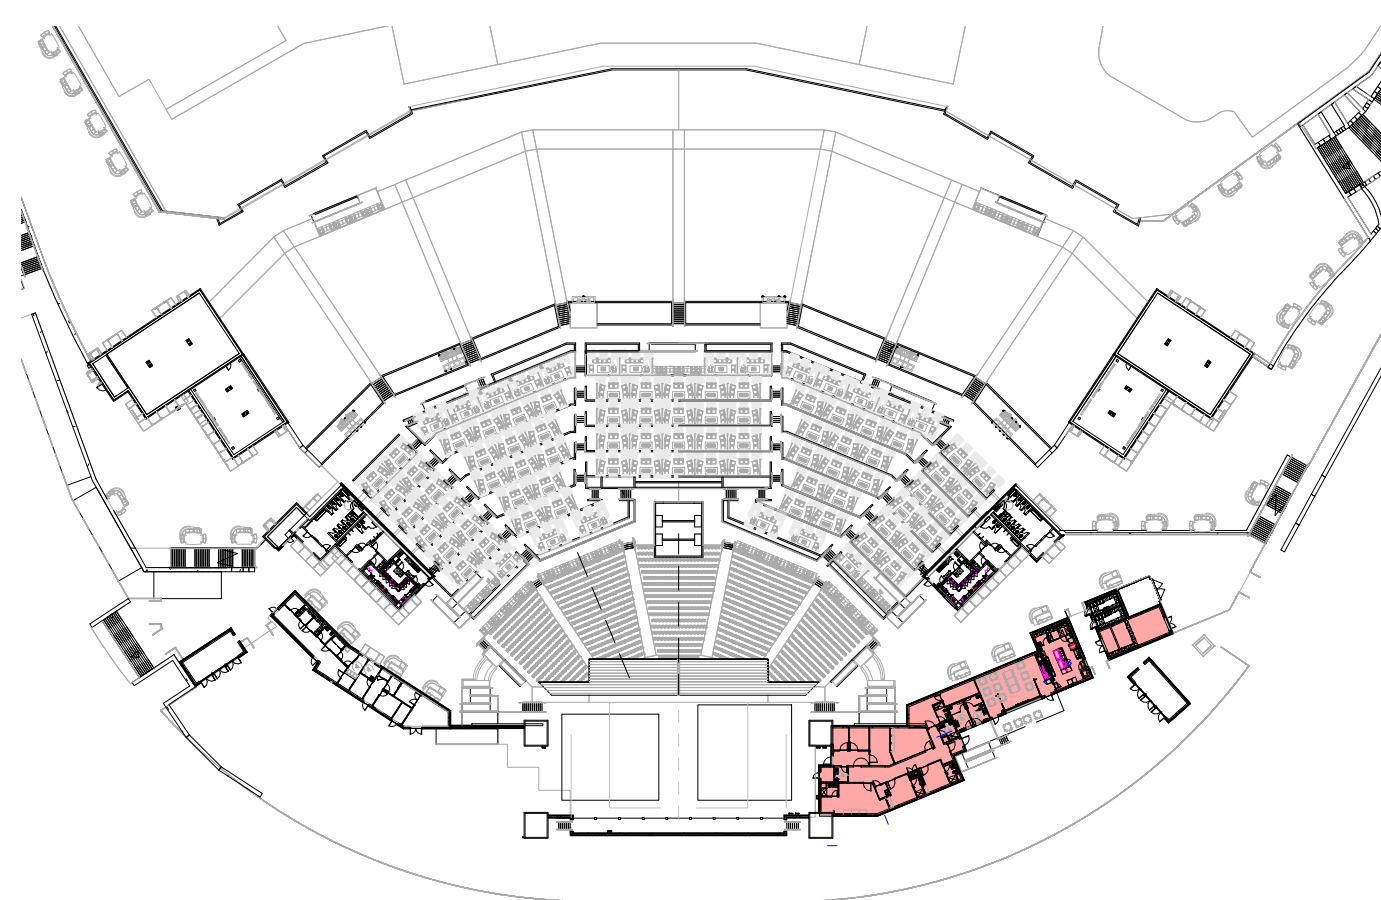

LEGEND - ELEVATION NOTES

KEY	DESCRIPTION	KEY	DESCRIPTION	KEY	DESCRIPTION
①	STAGE FLOOR CONCRETE THICKNESS: 6" FINISH: LIGHT BROOM COLOR: NATURAL SEALED: YES SEE XXXX FOR DETAILS	⑦	CONCRETE LANDING	⑫	LIGHT FIXTURE - SEE ELECTRICAL AND LIGHTING
②	STEEL COLUMN SEE STRUCTURAL FOR SIZING FINISH: COATING COLOR: TBD	⑧	CABLE TRENCH DESIGN BASIS EQUAL TO: MANUFACTURER: MODEL: COLOR: ELEVATED CABLE TRAY: YES	⑬	SIGNAGE - BY OTHERS UNDER SEPERATE CONTRACT AND PERMIT
③	CONCRETE THICKNESS: 6" FINISH: LIGHT BROOM COLOR: NATURAL SEALED: YES SEE XXXX FOR DETAILS	⑨	CABLE TRENCH DESIGN BASIS EQUAL TO: MANUFACTURER: MODEL: COLOR: ELEVATED CABLE TRAY: YES	⑭	CONTROL JOINT CAULK TO MATCH BRICK
④	STAIR SEE DETAILS	⑩	COMPANY SWITCH (SHOW POWER) SEE ELECTRICAL		
⑤	RAMP ADA SEE DETAILS	⑪	ENCLOSURE CURTAIN DESIGN BASES EQUAL TO: ALDO COMMERCIAL ENCLOSURE CURTAIN MODEL: COATED VINYL OPAQUE 22 OZ COLOR: BLACK OPERATION: OPERABLE - SIDE-TO-SIDE MANUAL HARDWARE: ROLLER TRACK		
⑥	RAMP - SERVICE SEE DETAILS				

## ELEVATION MATERIALS LEGEND

KEY	SYMBOL	DESCRIPTION
BRK-01		BRICK MASONRY VENEER SIZE: QUEEN MANUFACTURER: CHEROKEE STYLE: _____ COLOR: _____ MORTAR: _____ COLOR: _____
BRK-02		BRICK MASONRY VENEER SIZE: QUEEN MANUFACTURER: CHEROKEE STYLE: _____ COLOR: _____ MORTAR: _____ COLOR: _____
EIFS-1		EXTERIOR INSULATION FINISH SYSTEM COLOR 01
EIFS-2		EXTERIOR INSULATION FINISH SYSTEM COLOR 02
MSRY-1		CMU PAINTED
MSRY-2		ARCHITECTURAL PRECAST CONCRETE COLOR: TBD
MTL-01		METAL COPING SYSTEM  SHOP FABRICATED FINISH: KYNAR 500 COLOR: BY OWNER AND ARCHITECT SELECTED FROM MANUFACTURER'S STANDARD COLOR CHART LOCATION: T.O. OF ALL PARAPETS (TYP) AND AS NOTED
MTL-02		GUTTER AND DOWNSPOUT SYSTEM FINISH: KYNAR 500 COLOR: BY OWNER AND ARCHITECT SELECTED FROM MANUFACTURER'S STANDARD COLOR CHART ATTACH DOWNSPOUT TO BELOW GRADE STORM PIPE SYSTEM
MTL-03		SCUPPER/CONDUCTOR HEAD & DOWNSPOUT SYSTEM  FINISH: KYNAR 500 COLOR: BY OWNER AND ARCHITECT SELECTED FROM MANUFACTURER'S STANDARD COLOR CHART ATTACH DOWNSPOUT TO BELOW GRADE STORM PIPE SYSTEM SEE ROOF PLAN FOR ALL LOCATIONS
MTL-04		ALUMINUM CANOPY SYSTEM  DESIGN BASIS EQUAL TO: TENNESSEE VALLEY METALS, INC. STYLE: CUSTOM COLOR: BY OWNER AND ARCHITECT SELECTED FROM MANUFACTURER'S STANDARD COLOR CHART INTERGRAL GUTTER PIPED DOWN TO STORM SYSTEM
MTL-05		STANDING SEAM METAL ROOFING  DESIGN BASIS EQUAL TO: MANUFACTURER: BERRIDGE MODEL: HIGH SEAM TEE-PANEL GAUGE: 22 COVERAGES: 18-1/4" PANEL PROFILE: STRIATED FASTENERS: CONCEALED SEAM PROFILE HEIGHT: 1-1/2" SNAP ON COLOR: TBD - SELECTED FROM MANUF. STANDARD FULL COLOR LINE
		UNDERLAYMENTS: METAL DECKING; SEE STRUCTURAL INSULATION: 3" THICK POLYISO (FOR ACOUSTIC TRANSMISSION) SHEDDING: DENSDECK PRIME ROOF BOARD ICE/WATER SHIELD: _____
MTL-06		CORRUGATED METAL PANEL CLAD AND/OR ALUMINUM  DESIGN BASIS EQUAL TO: XXXXX STYLE: CUSTOM COLOR: BY OWNER AND ARCHITECT SELECTED FROM MANUFACTURER'S STANDARD COLOR CHART
STL-01		STRUCTURAL STEEL (EXPOSED)  SEE STRUCT DWGS FOR SIZING AND DETAILS  PAINT / COATING: RUST INHIBITOR COATING EQUAL TO SHERWIN WILLIAM PRO-INDUSTRIAL  COLOR: TBD
STL-02		STEEL GUARD/RAND/OR(S)  SEE XXXX FOR ALL LOCATIONS AND DETAILS  PAINT / COATING: RUST INHIBITOR COATING EQUAL TO SHERWIN WILLIAM PRO-INDUSTRIAL  COLOR: TBD
SF-01		STOREFRONT GLASS/GLAZING SYSTEM  ALUMINUM & INSULATED GLASS STOREFRONT SYSTEM  FRAME COLOR: ANODIZED BRONZE GLAZING TYPE: ANODIZED TINTED



ARCHITECTURE  
PLANNING  
PROGRAMMING  
INTERIORS

AIA

NCARB

© - COPYRIGHT -2022

**BCA-STUDIOS**  
ARCHITECTS  
Gainesville - Atlanta

470-480-560

1 WEST COURT SQUARE  
SUITE 540  
DECATUR, GA 30030

410 BRADFORD STREET NW  
GAINESVILLE, GEORGIA 30501

STAMP

**NOT** ISSUED FOR  
CONSTRUCTION

## PRINTING &amp; REVISIONS

[illegible]

NOT FOR CONSTRUCTION

# SUNSET MUSIC COLISEUM

SPECTRUM LOOP, COLORADO SPRINGS, CO 80921

PHASE

## DESIGN DEVELOPMENT

SHEET TIT

EXTERIOR  
ELEVATIONS  
BUILDING 3


JOB NO.  
000000011

DATE	03/23/2023
------	------------


SHEET NO.

A203



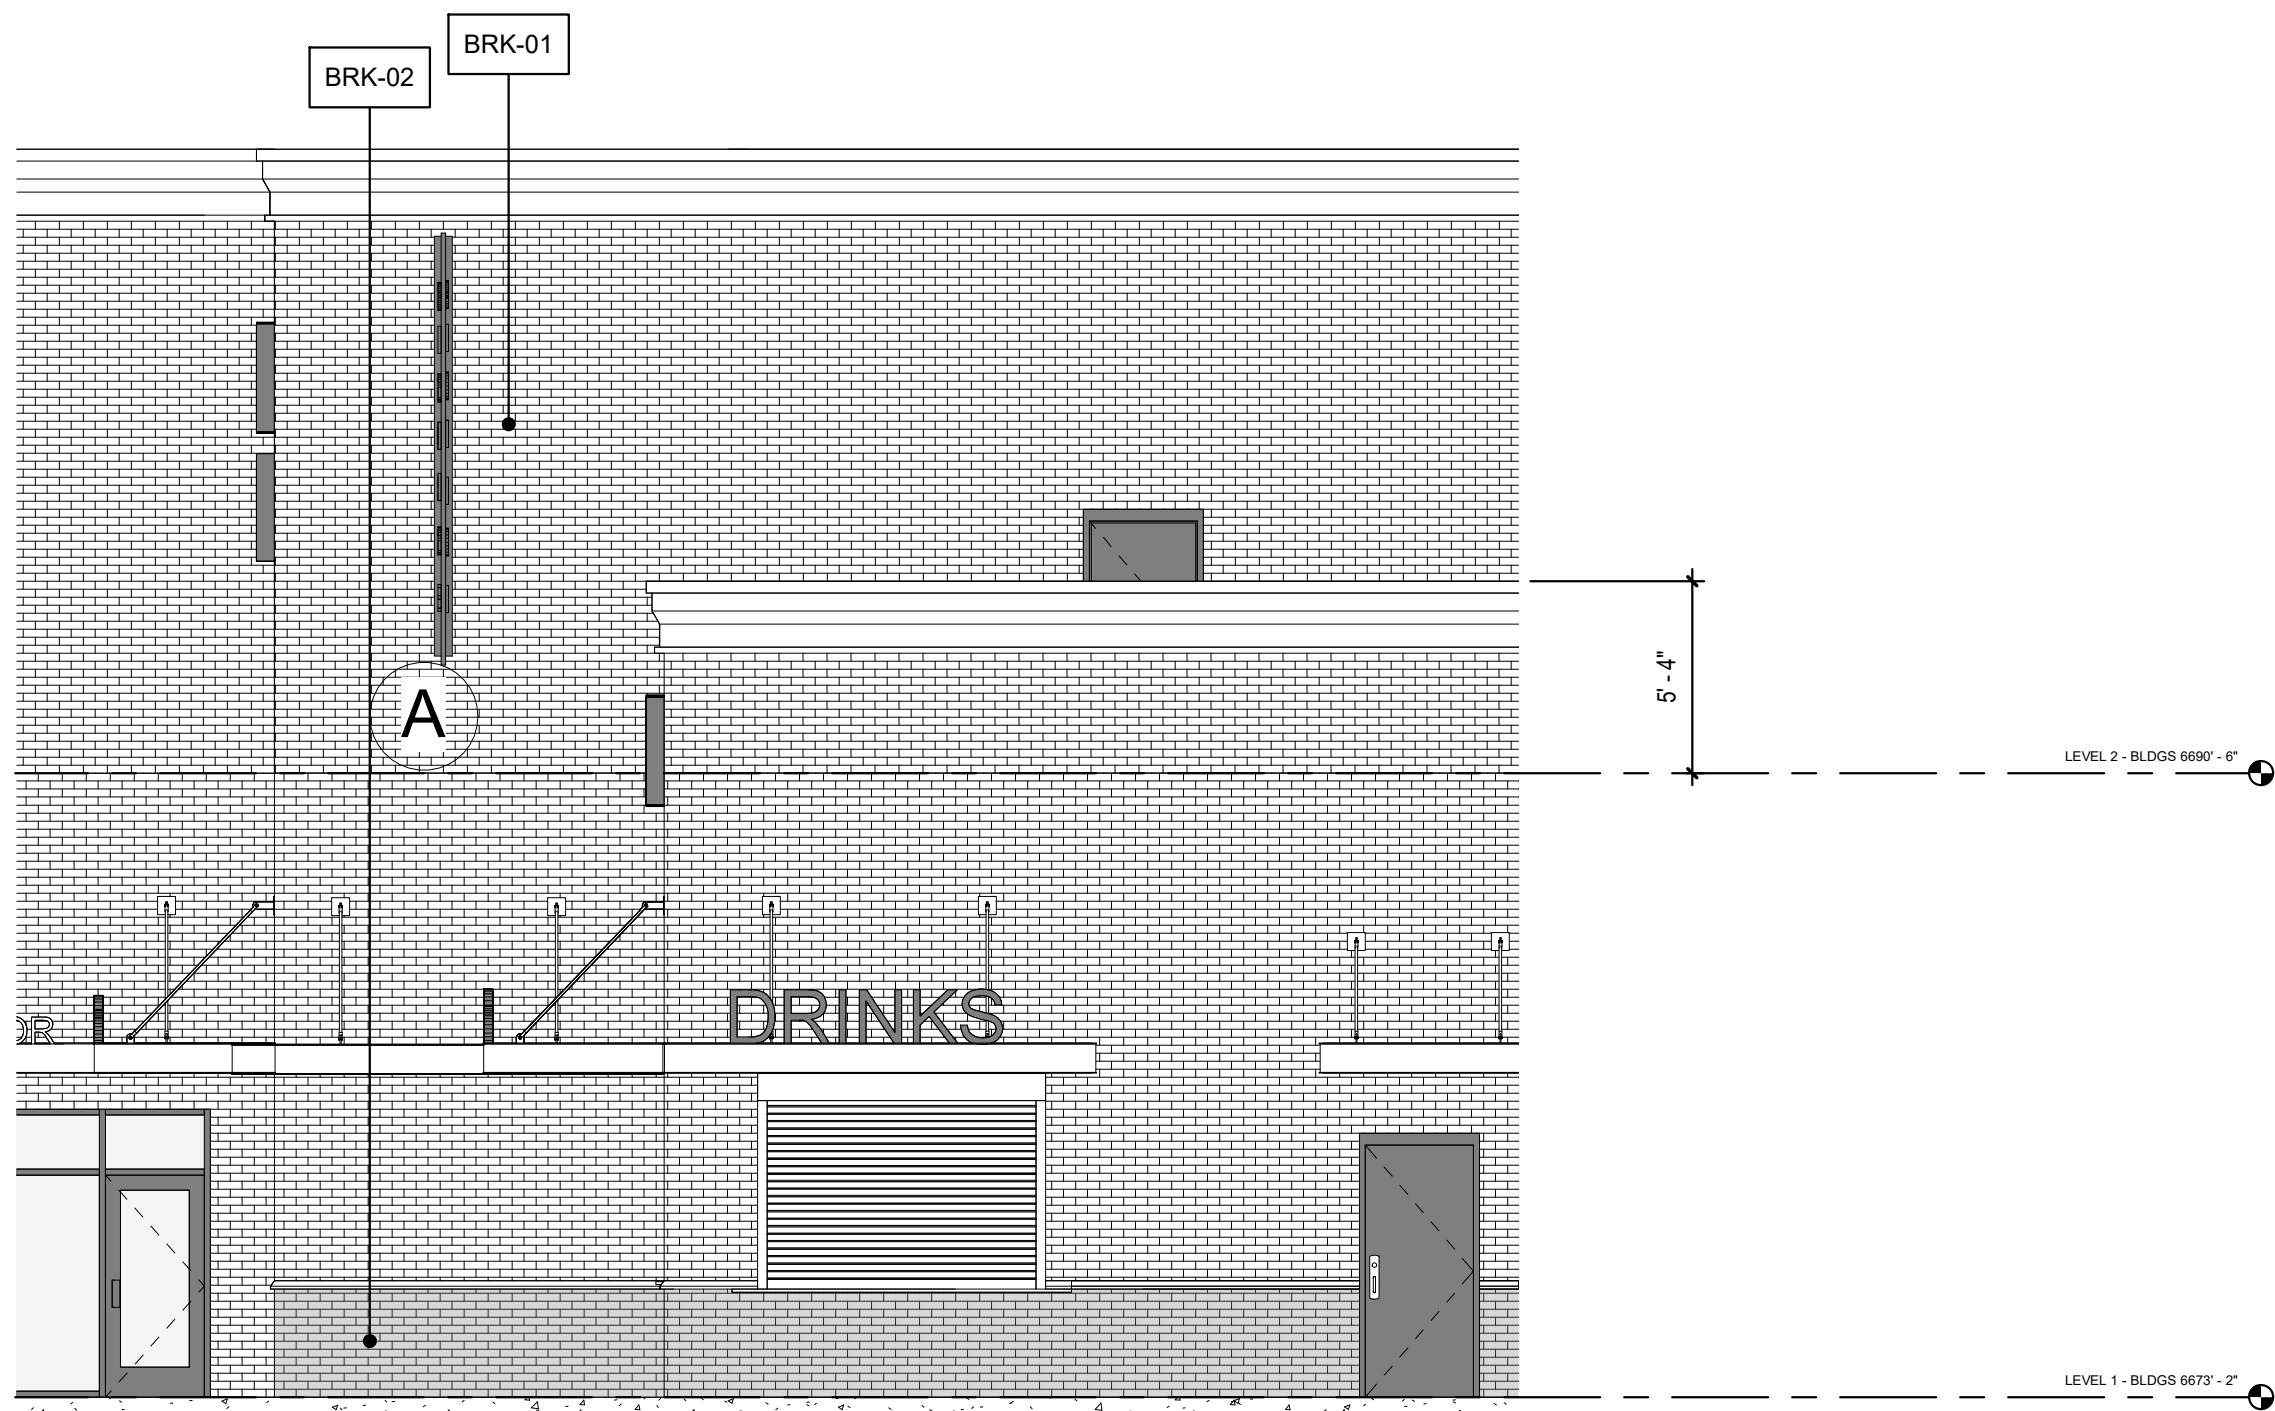

2 BUILDING 4 - OVERALL ELEVATION  
A204 3/16" = 1'-0"

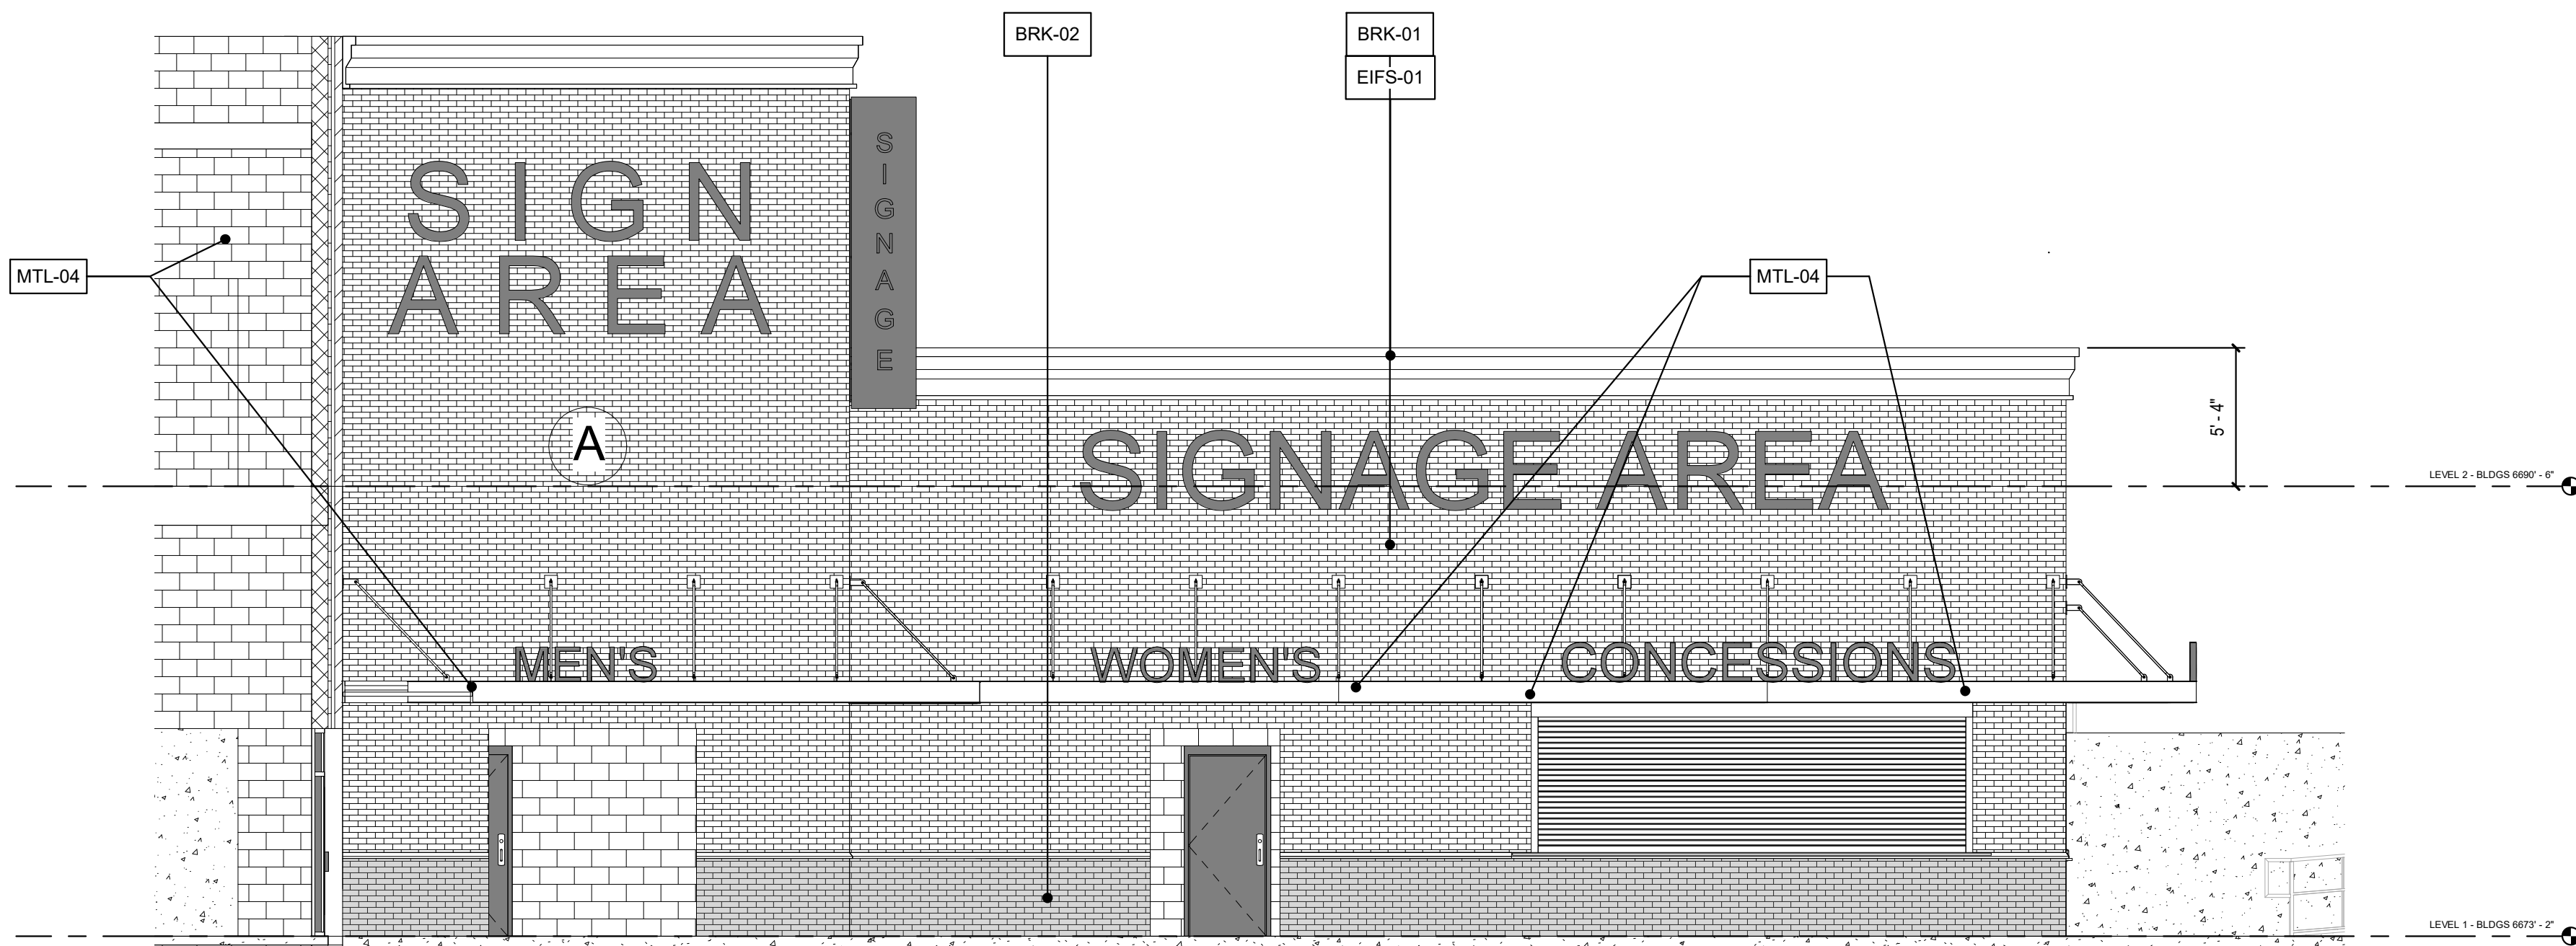


1 BUILDING 4 - OVERALL ELEVATION  
A204 3/16" = 1'-0"

LEGEND - SIGNAGE

A		STATIC SIGN
B		DIGITAL SIGN

KEY PLAN

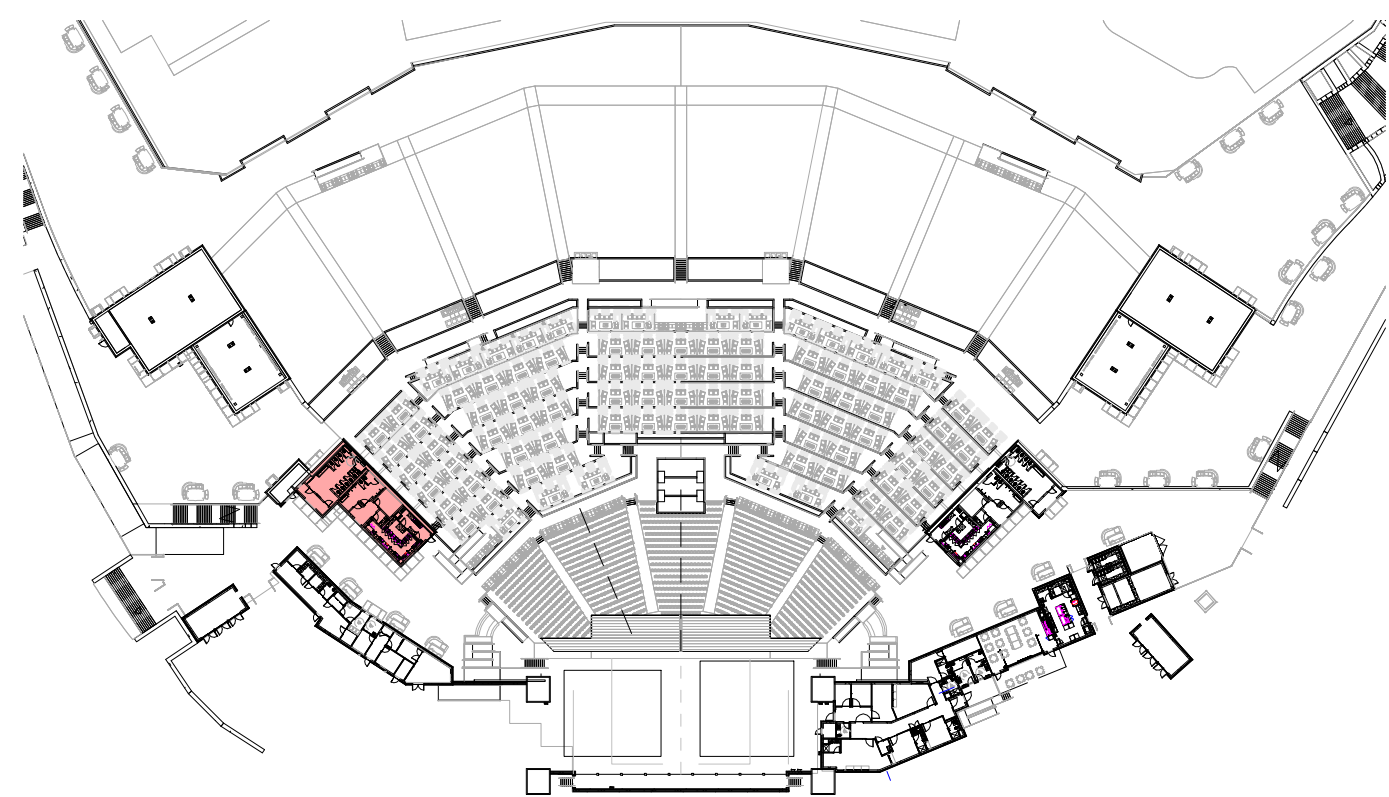

LEGEND - ELEVATION NOTES

KEY	DESCRIPTION	KEY	DESCRIPTION	KEY	DESCRIPTION
1	STAGE FLOOR: CONCRETE THICKNESS: 6" FINISH: LIGHT BROOM COLOR: NATURAL SEALED: YES SEE XXXX FOR DETAILS	7	CONCRETE LANDING	12	LIGHT FIXTURE - SEE ELECTRICAL AND LIGHTING
2	STEEL COLUMN SEE STRUCTURAL FOR SIZING FINISH: COATING COLOR: TBD	8	CABLE TRENCH DESIGN BASIS EQUAL TO: MANUFACTURER: MODEL: COLOR: ELEVATED CABLE TRAY: YES	13	SIGNAGE - BY OTHERS UNDER SEPERATE CONTRACT AND PERMIT
3	CONCRETE THICKNESS: 6" FINISH: LIGHT BROOM COLOR: NATURAL SEALED: YES SEE XXXX FOR DETAILS	9	CABLE TRENCH DESIGN BASIS EQUAL TO: MANUFACTURER: MODEL: COLOR: ELEVATED CABLE TRAY: YES	14	CONTROL JOINT CAULK TO MATCH BRICK
4	STAIR SEE DETAILS	10	COMPANY SWITCH (SNOW POWER) SEE ELECTRICAL		
5	RAMP ADA SEE DETAILS	11	ENCLOSURE CURTAIN DESIGN BASES EQUAL TO: ALCO COMMERCIAL ENCLOSURE CURTAIN MODEL: COATED VINYL, OPAQUE 22 OZ COLOR: BLACK OPERATION: OPERABLE - SIDE-TO-SIDE MANUAL HARDWARE: ROLLER TRACK		
6	RAMP - SERVICE SEE DETAILS				

ELEVATION MATERIALS LEGEND

KEY	SYMBOL	DESCRIPTION
BRK-01		BRICK MASONRY VENEER SIZE: QUEEN MANUFACTURER: CHEROKEE STYLE: _____ COLOR: _____ MORTAR: _____ COLOR: _____
BRK-02		BRICK MASONRY VENEER SIZE: QUEEN MANUFACTURER: CHEROKEE STYLE: _____ COLOR: _____ MORTAR: _____ COLOR: _____
EIFS-1		EXTERIOR INSULATION FINISH SYSTEM COLOR 01
EIFS-2		EXTERIOR INSULATION FINISH SYSTEM COLOR 02
MSRY-1		CMU PAINTED
MSRY-2		ARCHITECTURAL PRECAST CONCRETE COLOR: TBD
MTL-01		METAL COPING SYSTEM SHOP FABRICATED FINISH: KYNAR 500 COLOR: BY OWNER AND ARCHITECT SELECTED FROM MANUFACTURER'S STANDARD COLOR CHART LOCATION: T.O. OF ALL PARAPETS (TYP) AND AS NOTED
MTL-02		GUTTER AND DOWNSPOUT SYSTEM FINISH: KYNAR 500 COLOR: BY OWNER AND ARCHITECT SELECTED FROM MANUFACTURER'S STANDARD COLOR CHART ATTACH DOWNSPOUT TO BELOW GRADE STORM PIPE SYSTEM
MTL-03		SCUPPER/CONDUCTOR HEAD & DOWNSPOUT SYSTEM FINISH: KYNAR 500 COLOR: BY OWNER AND ARCHITECT SELECTED FROM MANUFACTURER'S STANDARD COLOR CHART ATTACH DOWNSPOUT TO BELOW GRADE STORM PIPE SYSTEM SEE ROOF PLAN FOR ALL LOCATIONS
MTL-04		ALUMINUM CANOPY SYSTEM DESIGN BASIS EQUAL TO: TENNESSEE VALLEY METALS, INC. STYLE: CUSTOM COLOR: BY OWNER AND ARCHITECT SELECTED FROM MANUFACTURER'S STANDARD COLOR CHART INTERIOR GUTTER PIPED DOWN TO STORM SYSTEM
MTL-05		STANDING SEAM METAL ROOFING DESIGN BASIS EQUAL TO: MANUFACTURER: BERRIDGE MODEL: HIGH SEAM TEE-PANEL GAUGE: 22 COVERAGE: 18-1/4" PANEL PROFILE: STRUTED FASTENERS CONCEALED SEAM PROFILE HEIGHT: 1-1/2" SNAP ON COLOR: TBD - SELECTED FROM MANUF. STANDARD FULL COLOR LINE UNDERLAYMENTS: METAL DECKING: SEE STRUCTURAL INSULATION: 3" THICK POLYISO (FOR ACOUSTIC TRANSMISSION) SHEATHING: DENSDECK PRIME ROOF BOARD ICE/WATER SHIELD: _____
MTL-06		CORRUGATED METAL PANEL CLEAR ANODIZED ALUMINUM DESIGN BASIS EQUAL TO: XXXXX STYLE: CUSTOM COLOR: BY OWNER AND ARCHITECT SELECTED FROM MANUFACTURER'S STANDARD COLOR CHART
STL-01		STRUCTURAL STEEL (EXPOSED) SEE STRUCT DWGS FOR SIZING AND DETAILS PAINT / COATING: RUST INHIBITOR COATING EQUAL TO SHERWIN WILLIAM PRO-INDUSTRIAL COLOR: TBD
STL-02		STEEL GUARDHANDRAIL(S) SEE XXXXX FOR ALL LOCATIONS AND DETAILS PAINT / COATING: RUST INHIBITOR COATING EQUAL TO SHERWIN WILLIAM PRO-INDUSTRIAL COLOR: TBD
SF-01		STOREFRONT GLASS/GLAZING SYSTEM ALUMINUM & INSULATED GLASS STOREFRONT SYSTEM FRAME COLOR: ANODIZED BRONZE GLAZING TYPE: 1" INSULATED GLAZING COLOR/TINT: TINTED - COLOR TBD FROM MANUF CHART NOTE: ALL EXT SF TO HAVE DRIP AND WEATHER SILLS
SF-02		STOREFRONT GLASS/GLAZING SYSTEM ALUMINUM & INSULATED GLASS STOREFRONT SYSTEM FRAME COLOR: ANODIZED BRONZE GLAZING TYPE: 1" INSULATED GLAZING COLOR/TINT: TINTED - COLOR TBD FROM MANUF CHART NOTE: ALL EXT SF TO HAVE DRIP AND WEATHER SILLS

ARCHITECTURE  
PLANNING  
PROGRAMMING  
INTERIORS  
AIA NCARB  
© COPYRIGHT 2022

BCA-STUDIOS  
ARCHITECTS  
Gainesville - Atlanta  
470 - 480 - 5560  
1 WEST COURT SQUARE SUITE 540  
410 BRADFORD STREET NW GAINESVILLE, GEORGIA 30601

STAMP  
NOT ISSUED FOR  
CONSTRUCTION

PRINTING & REVISIONS  
NO. DATE DESCRIPTION

NOT FOR CONSTRUCTION  
SUNSET MUSIC COLISEUM  
SPECTRUM LOOP, COLORADO SPRINGS, CO 80921



DESIGN  
DEVELOPMENT  
SHEET TITLE  
EXTERIOR  
ELEVATIONS -  
BUILDING 4  
JOB NO.  
20220011  
DATE  
03/23/2023  
SHEET NO.  
A204









3/24/2023 12:08:16 PM Autodesk Docs\Sunset Music Coliseum\20220111 - Sunset Music Coliseum\_Construction

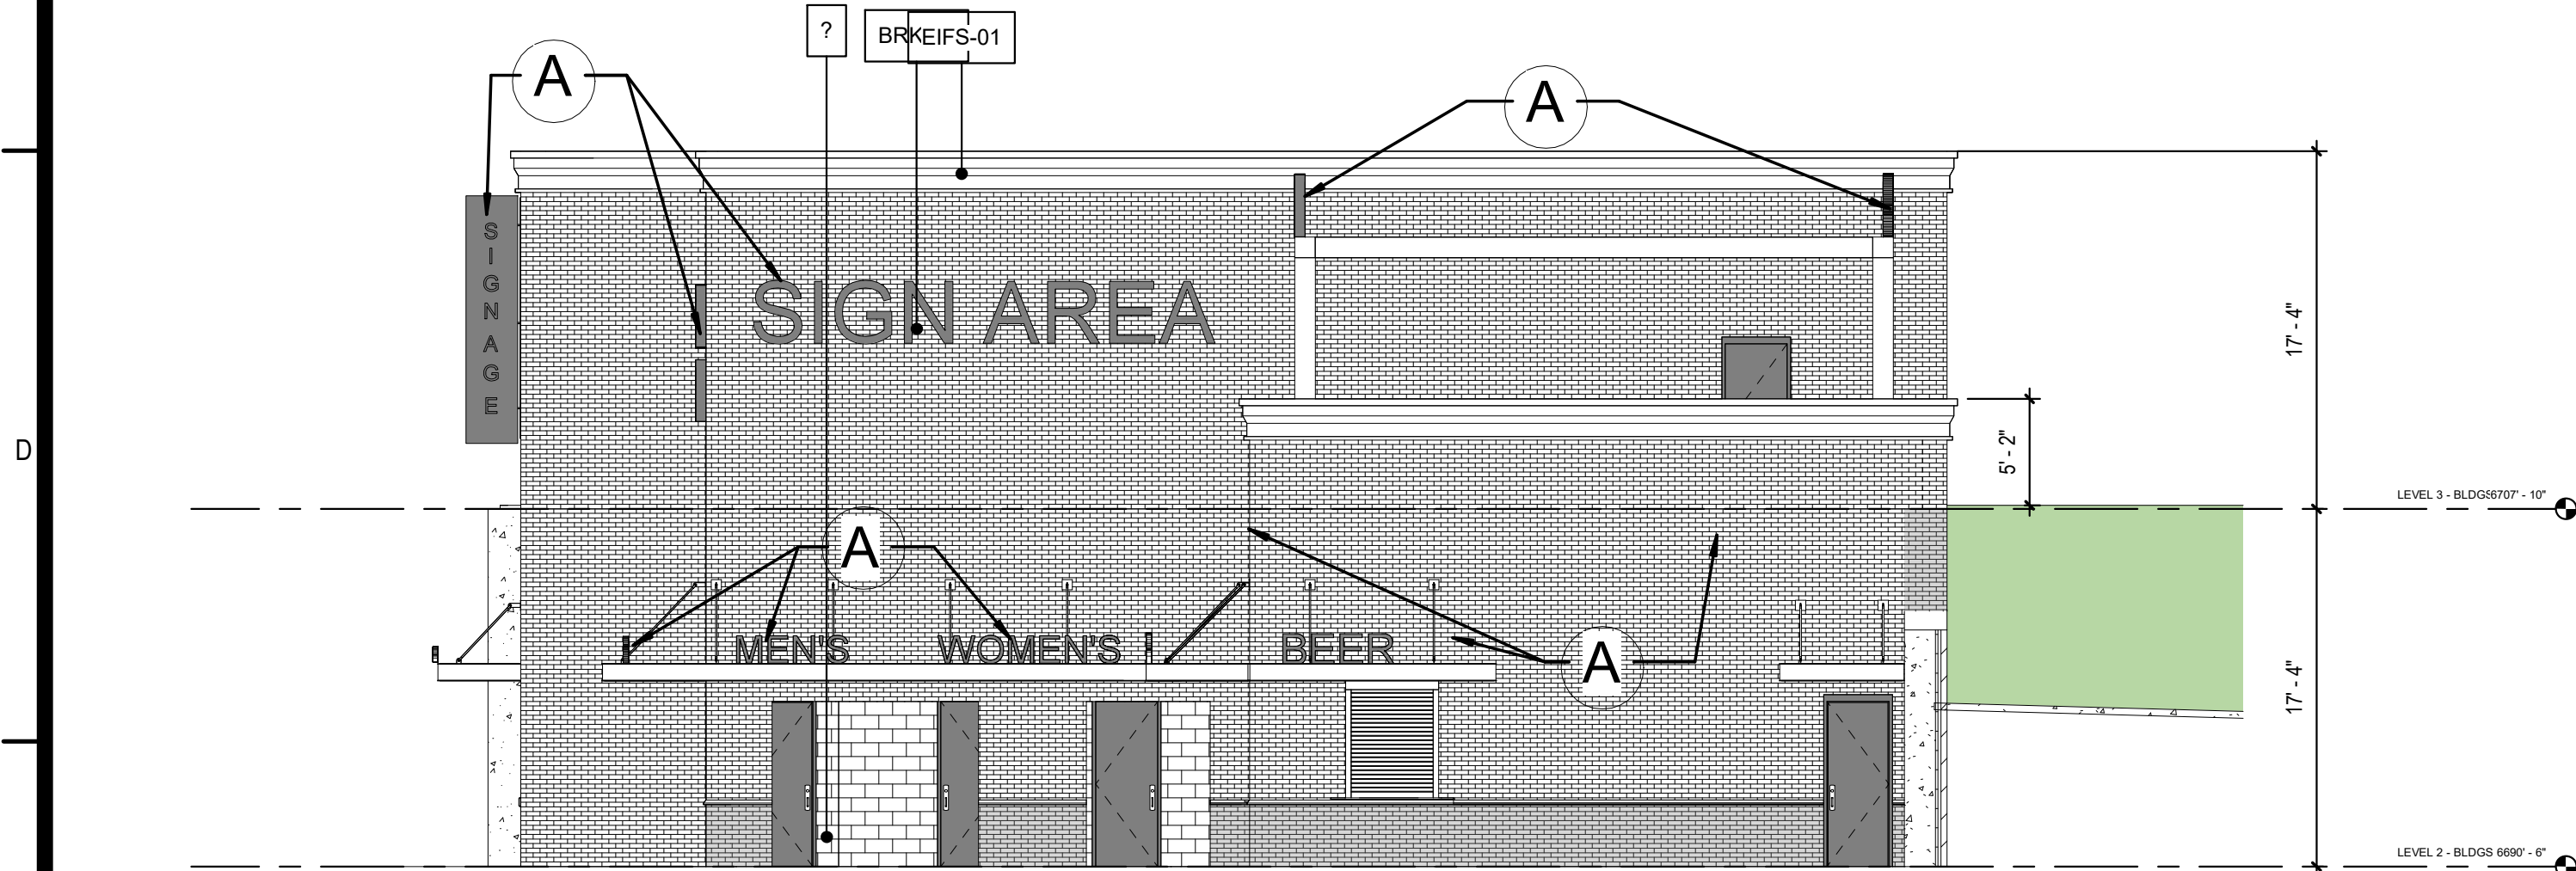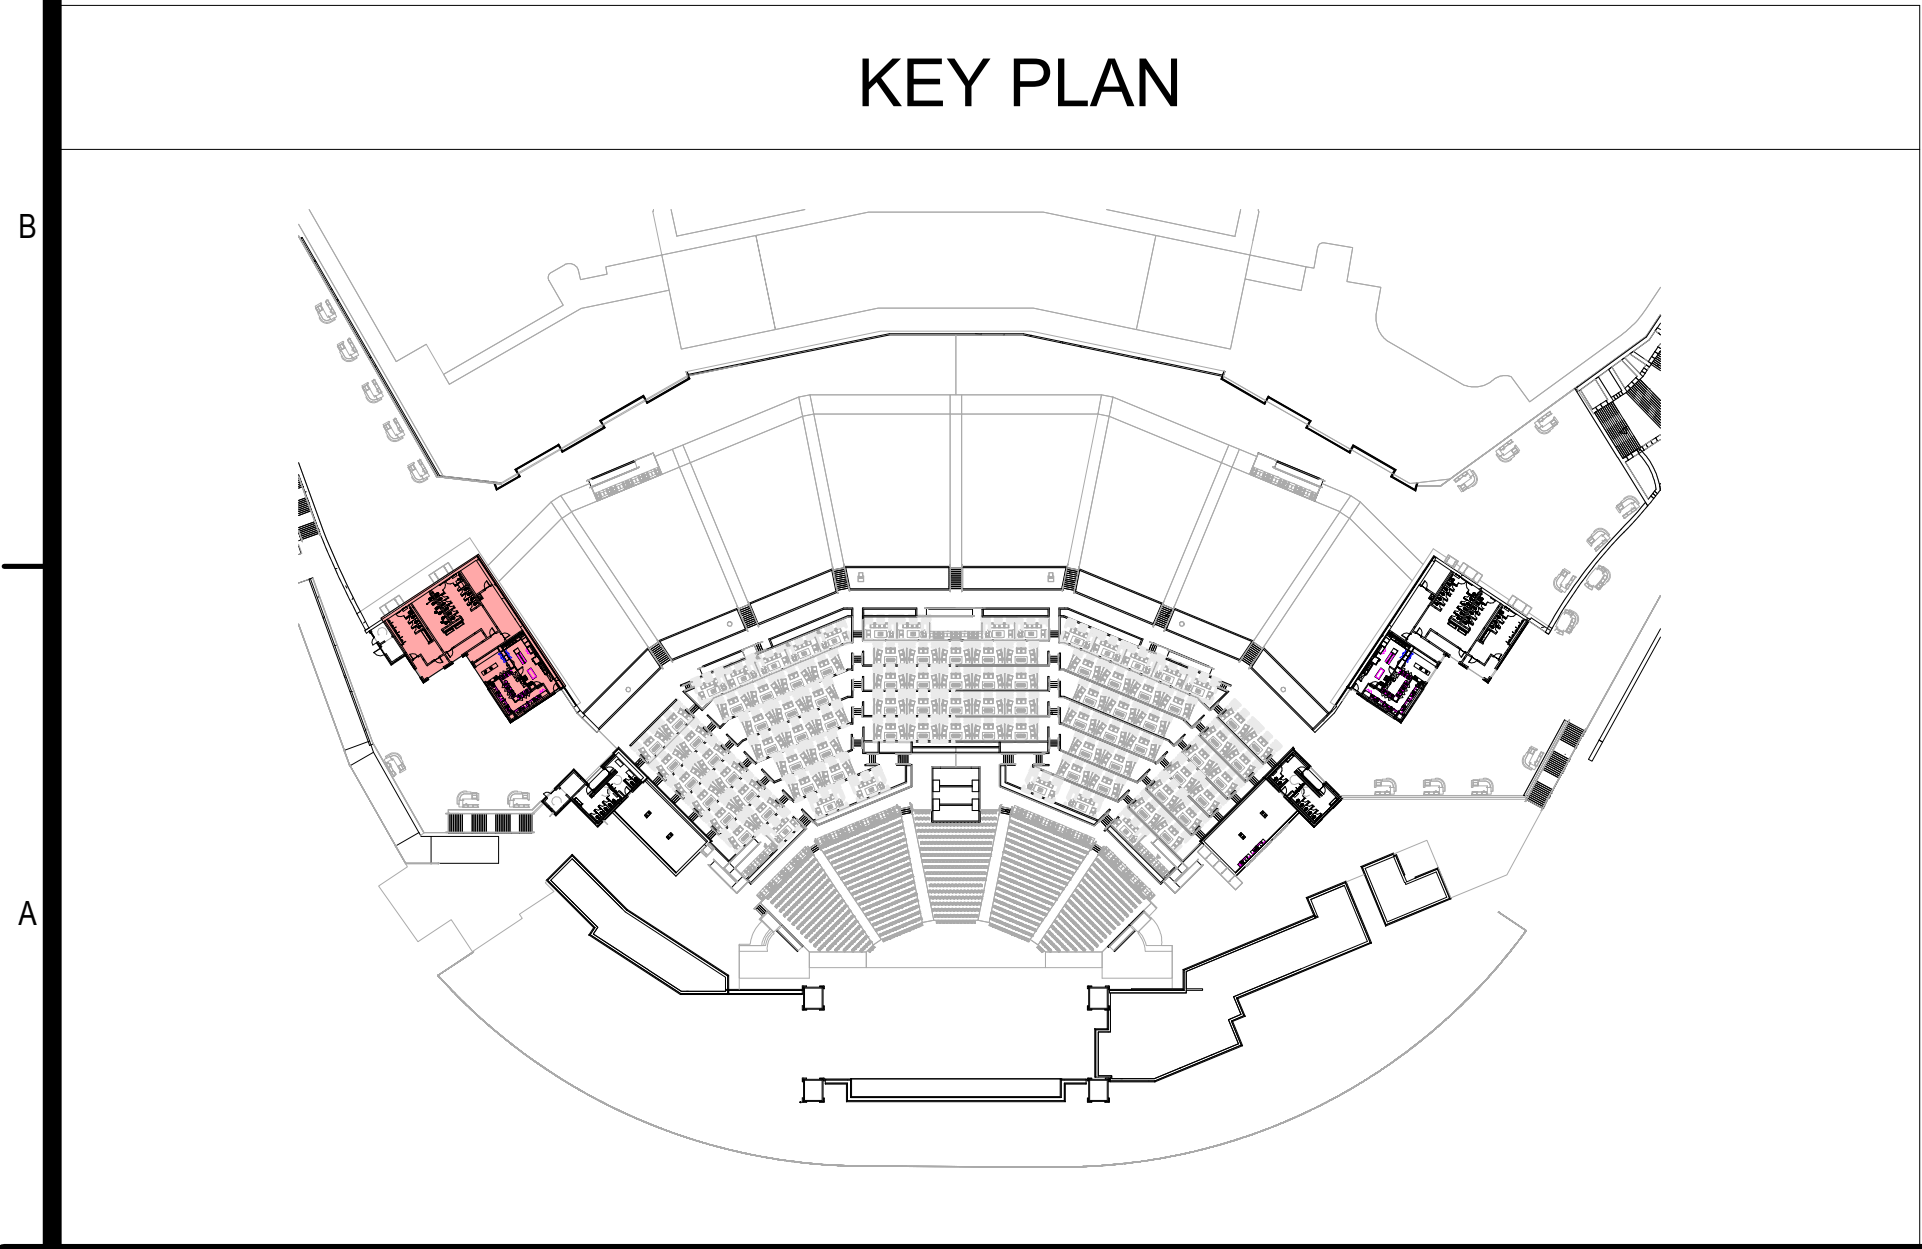


2 BUILDING 6 - OVERALL ELEVATION  
A206 1/8" = 1'-0"

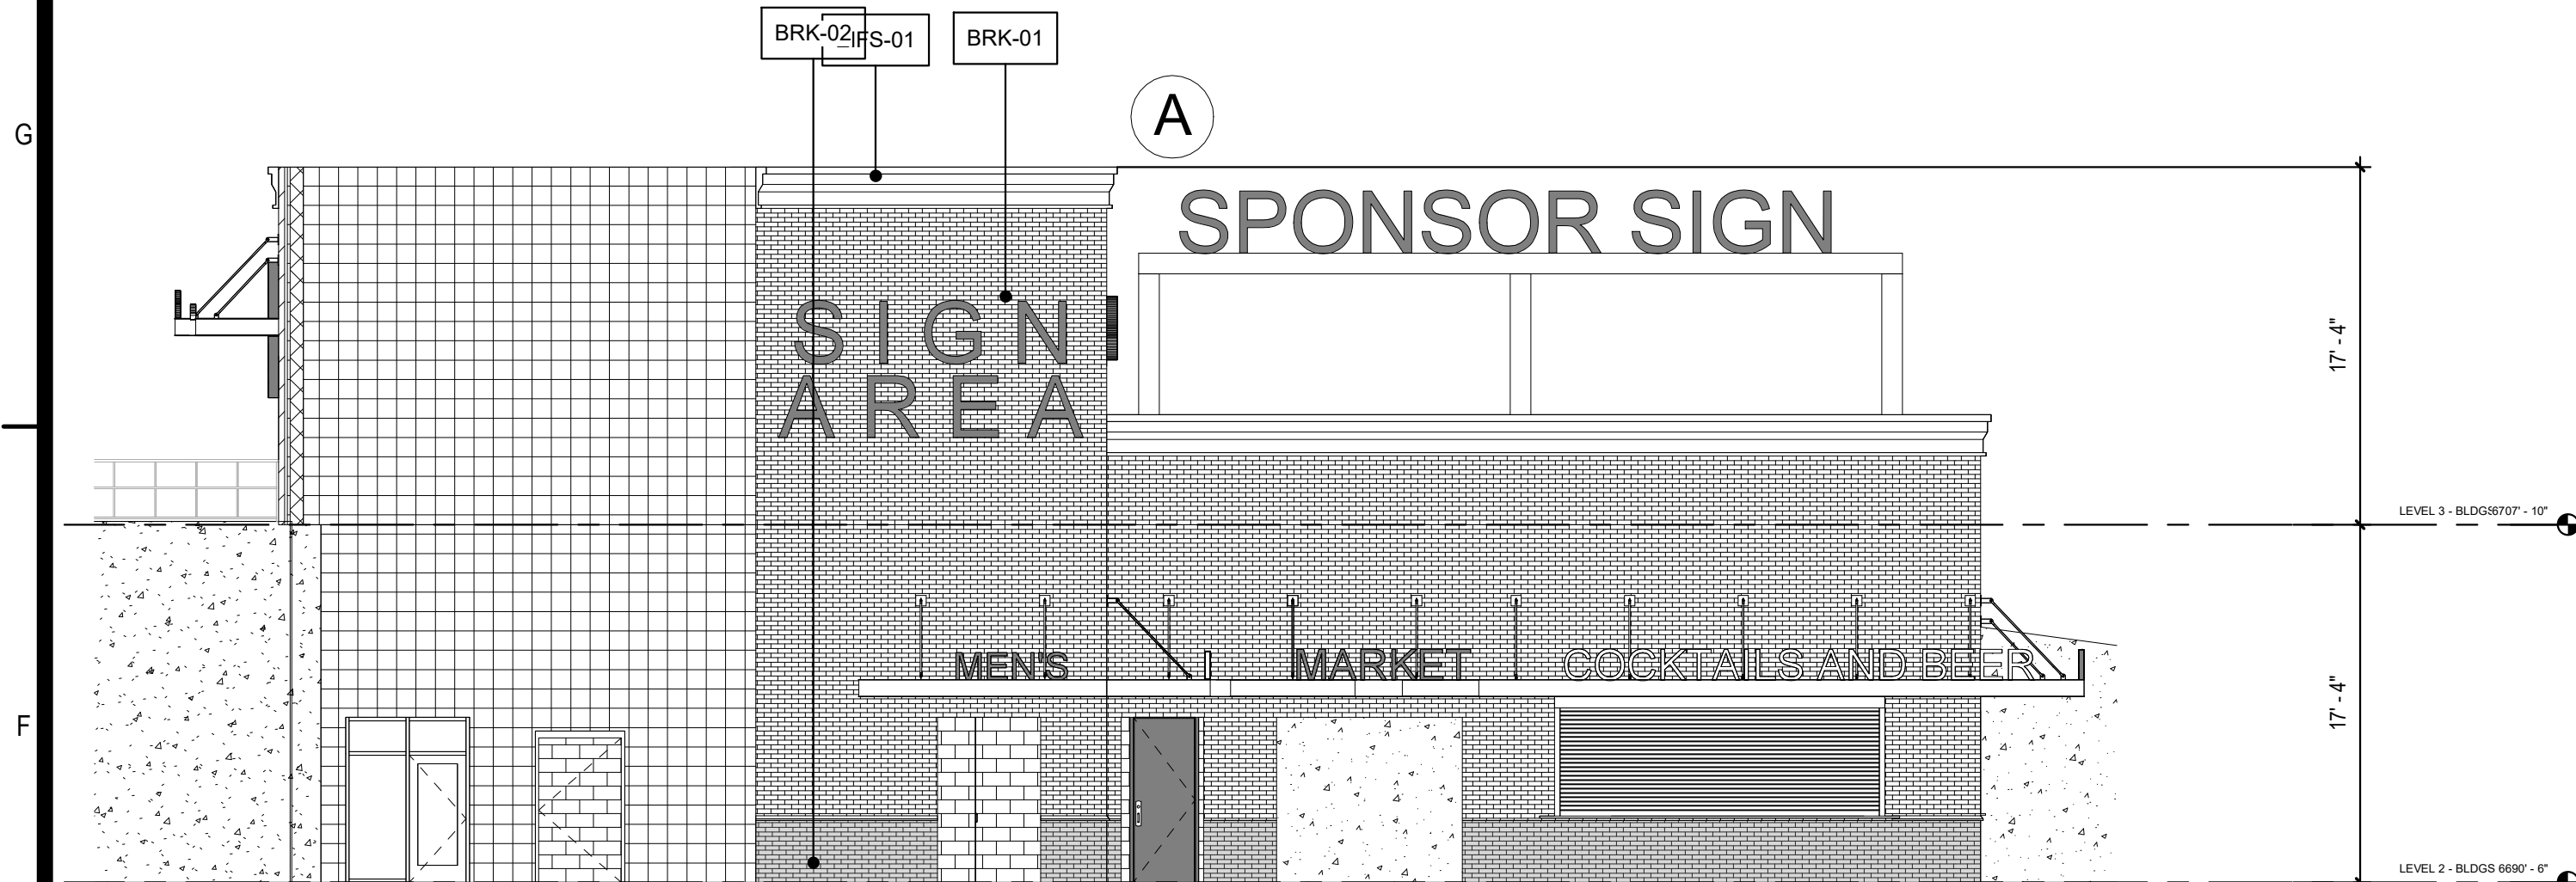

4 BUILDING 6 - OVERALL ELEVATION  
A206 1/8" = 1'-0"

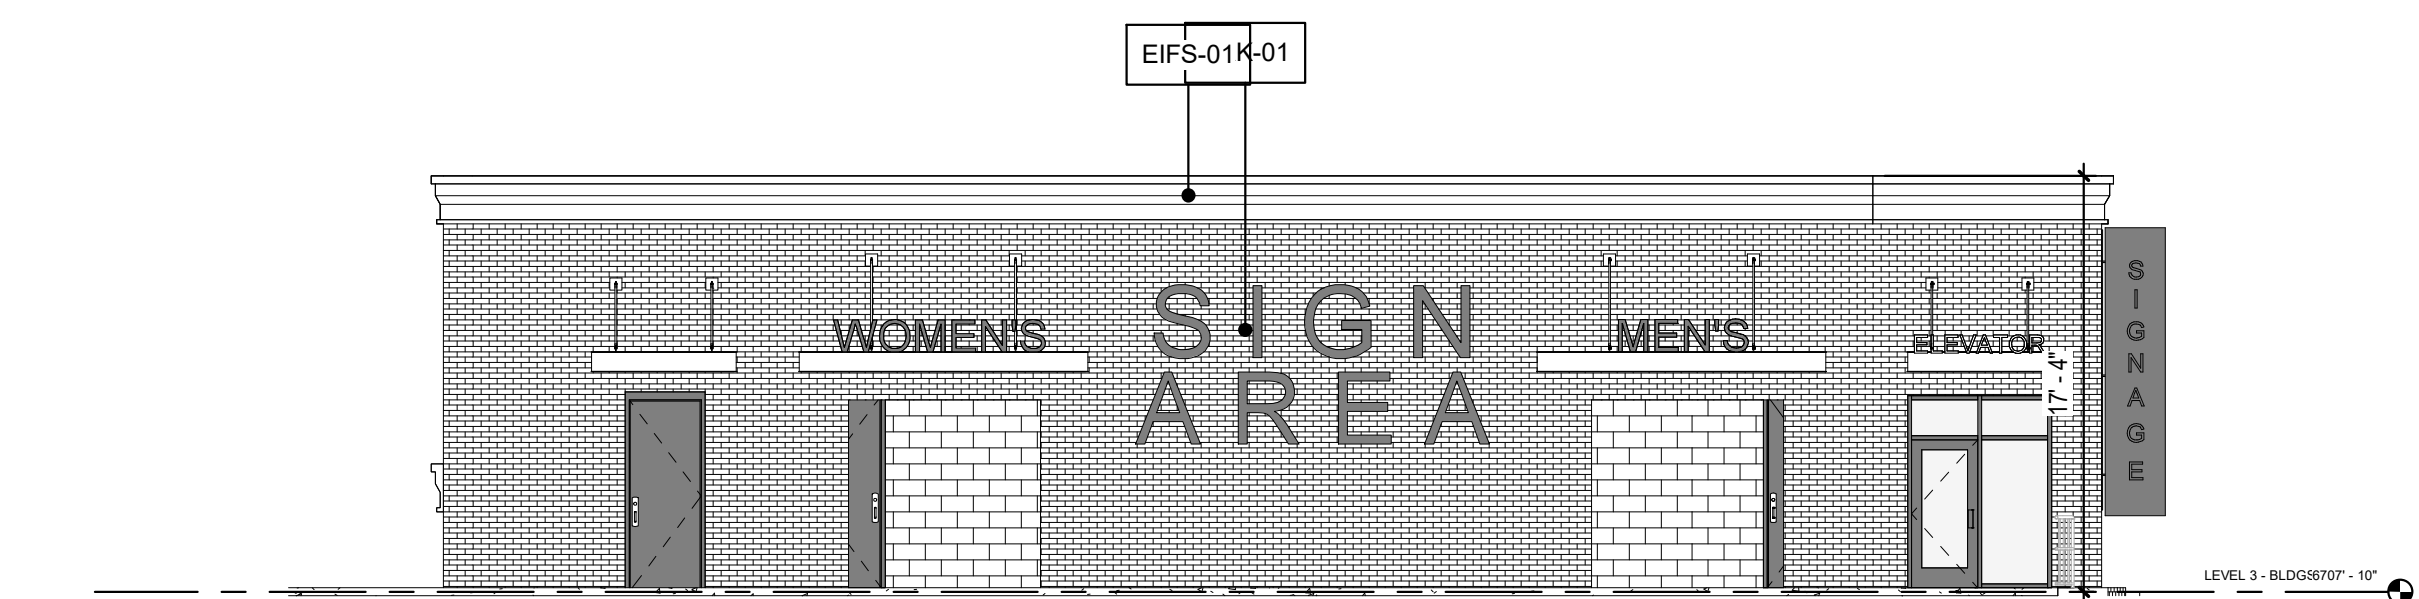

1 BUILDING 6 - OVERALL ELEVATION  
A206 1/8" = 1'-0"

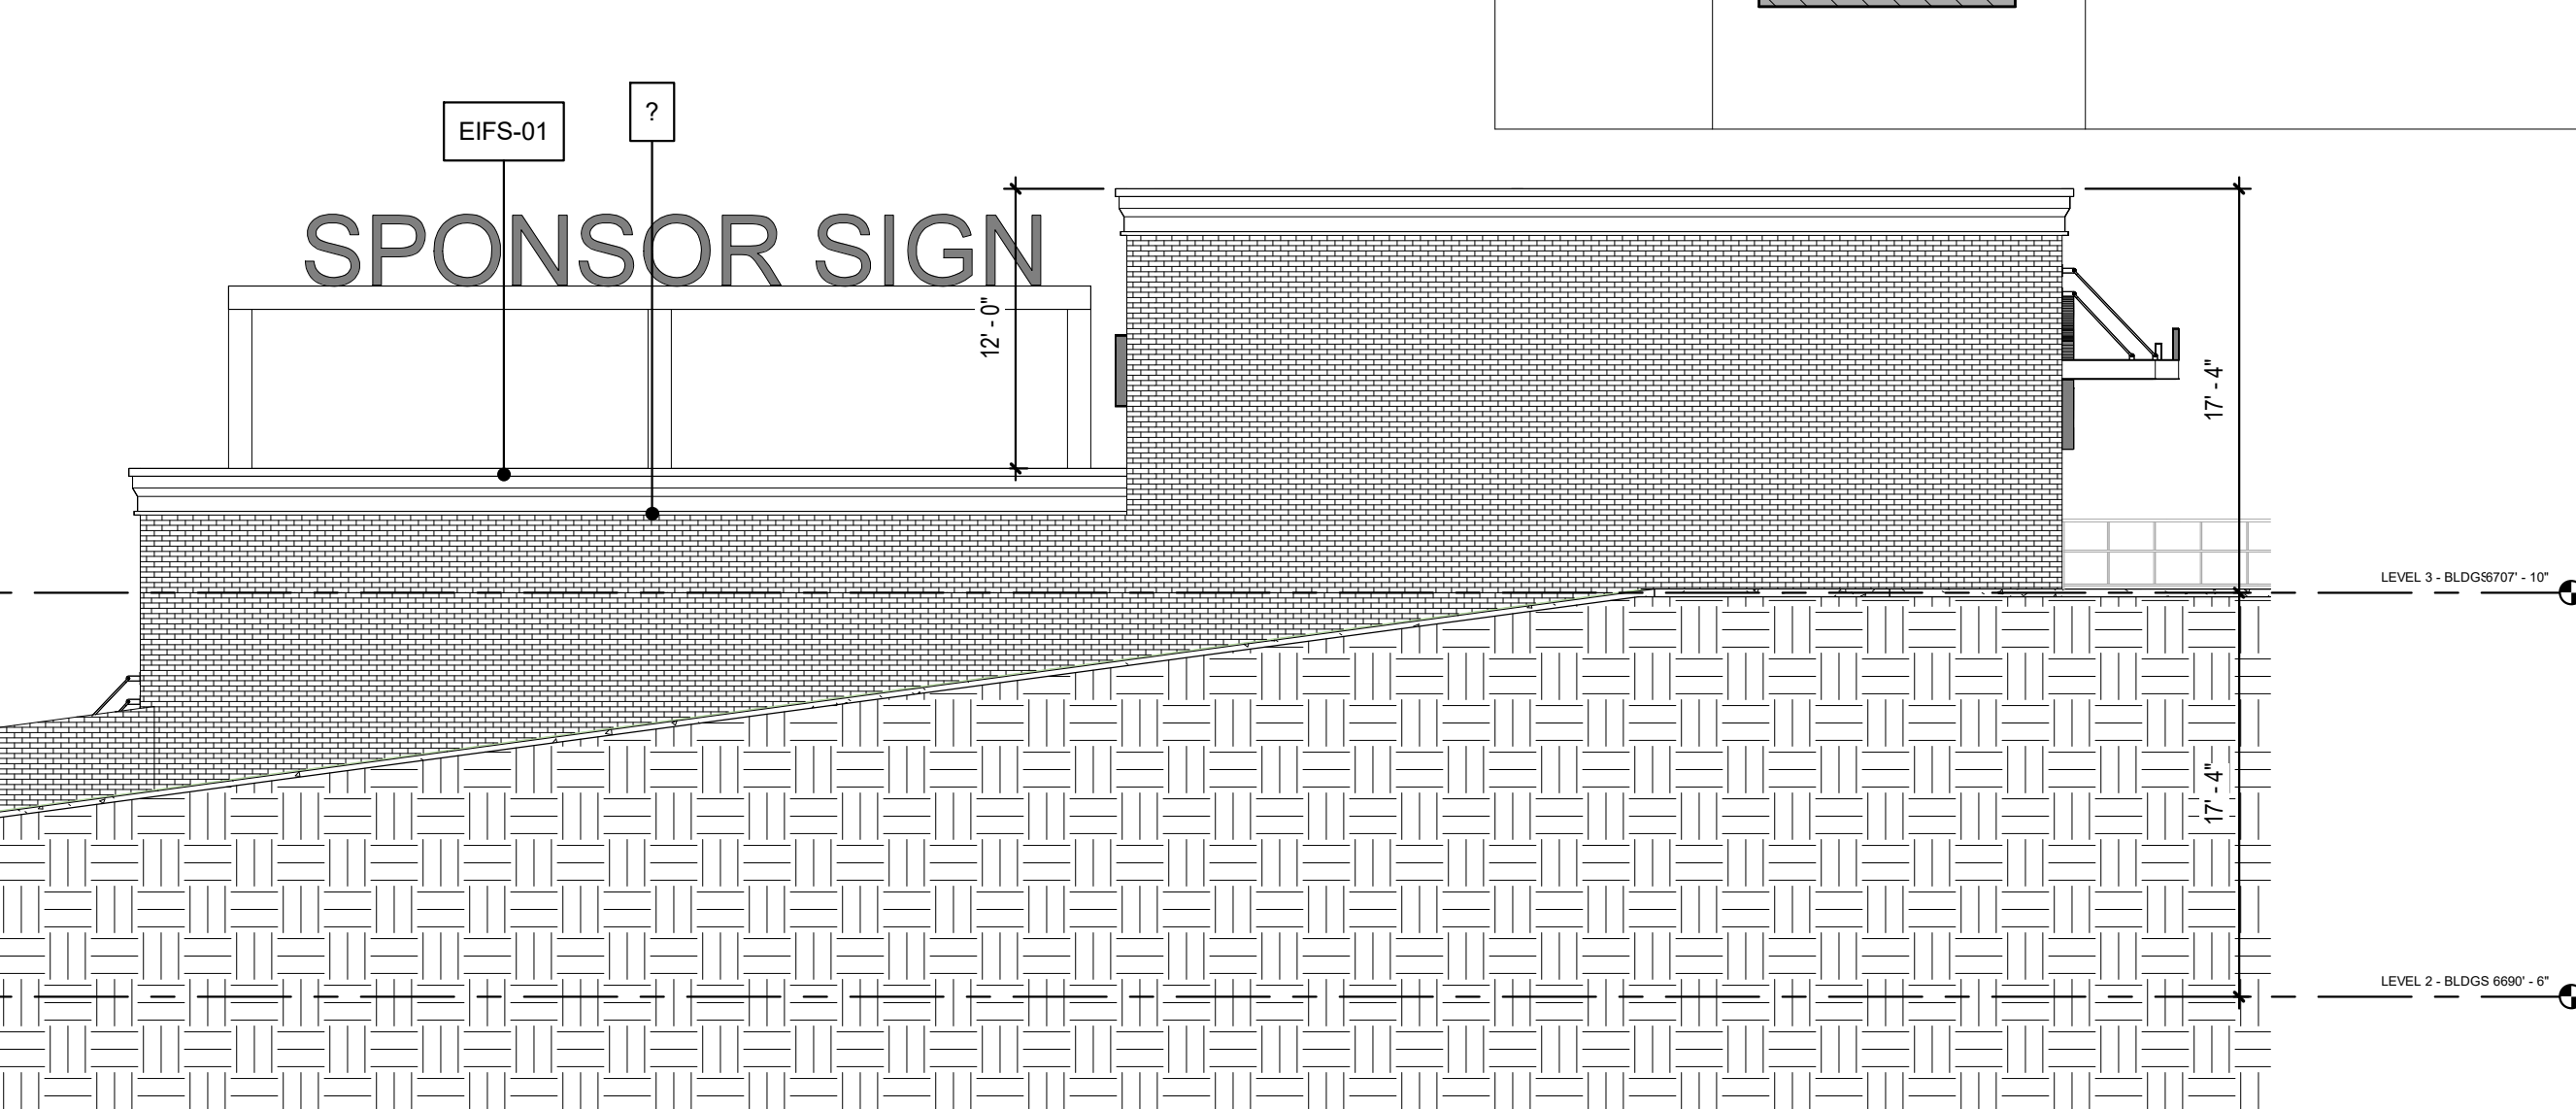

3 BUILDING 6 - OVERALL ELEVATION  
A206 1/8" = 1'-0"

LEGEND - ELEVATION NOTES					
KEY	DESCRIPTION	KEY	DESCRIPTION	KEY	DESCRIPTION
1	STAGE FLOOR: CONCRETE THICKNESS: 6" FINISH: LIGHT BROOM COLOR: NATURAL SEALED: YES SEE XXXX FOR DETAILS	7	CONCRETE LANDING	12	LIGHT FIXTURE - SEE ELECTRICAL AND LIGHTING
2	STEEL COLUMN SEE STRUCTURAL FOR SIZING FINISH: COATING COLOR: TBD	8	CABLE TRENCH DESIGN BASIS EQUAL TO: MANUFACTURER: MODEL: COLOR: ELEVATED CABLE TRAY: YES	13	SIGNAGE - BY OTHERS UNDER SEPERATE CONTRACT AND PERMIT
3	CONCRETE THICKNESS: 6" FINISH: LIGHT BROOM COLOR: NATURAL SEALED: YES SEE XXXX FOR DETAILS	9	CABLE TRENCH DESIGN BASIS EQUAL TO: MANUFACTURER: MODEL: COLOR: ELEVATED CABLE TRAY: YES	14	CONTROL JOINT CAULK TO MATCH BRICK
4	STAIR SEE DETAILS	10	COMPANY SWITCH (SNOW POWER) SEE ELECTRICAL		
5	RAMP ADA SEE DETAILS	11	ENCLOSURE CURTAIN DESIGN BASES EQUAL TO: ALCO COMMERCIAL ENCLOSURE CURTAIN MODEL: COATED VINYL, OPAQUE 22 OZ COLOR: BLACK OPERATION: OPERABLE - SIDE-TO-SIDE MANUAL HARDWARE: ROLLER TRACK		
6	RAMP - SERVICE SEE DETAILS				

## LEGEND - SIGNAGE

A		STATIC SIGN
B		DIGITAL SIGN

## ELEVATION MATERIALS LEGEND

KEY	SYMBOL	DESCRIPTION
BRK-01		BRICK MASONRY VENEER SIZE: QUEEN MANUFACTURER: CHEROKEE STYLE: _____ COLOR: _____ MORTAR: _____ COLOR: _____
BRK-02		BRICK MASONRY VENEER SIZE: QUEEN MANUFACTURER: CHEROKEE STYLE: _____ COLOR: _____ MORTAR: _____ COLOR: _____
EFS-1		EXTERIOR INSULATION FINISH SYSTEM COLOR 01
EFS-2		EXTERIOR INSULATION FINISH SYSTEM COLOR 02
MSRY-1		CMU PAINTED
MSRY-2		ARCHITECTURAL PRECAST CONCRETE COLOR: TBD
MTL-01		METAL COPING SYSTEM SHOP FABRICATED FINISH: KYNAR 500 COLOR: BY OWNER AND ARCHITECT SELECTED FROM MANUFACTURER'S STANDARD COLOR CHART LOCATION: T.O. OF ALL PARAPETS (TYP) AND AS NOTED
MTL-02		GUTTER AND DOWNSPOUT SYSTEM FINISH: KYNAR 500 COLOR: BY OWNER AND ARCHITECT SELECTED FROM MANUFACTURER'S STANDARD COLOR CHART ATTACH DOWNSPOUT TO BELOW GRADE STORM PIPE SYSTEM
MTL-03		SCUPPER/CONDUCTOR HEAD & DOWNSPOUT SYSTEM FINISH: KYNAR 500 COLOR: BY OWNER AND ARCHITECT SELECTED FROM MANUFACTURER'S STANDARD COLOR CHART ATTACH DOWNSPOUT TO BELOW GRADE STORM PIPE SYSTEM SEE ROOF PLAN FOR ALL LOCATIONS
MTL-04		ALUMINUM CANOPY SYSTEM DESIGN BASIS EQUAL TO: TENNESSEE VALLEY METALS, INC. STYLE: CUSTOM COLOR: BY OWNER AND ARCHITECT SELECTED FROM MANUFACTURER'S STANDARD COLOR CHART INTERNAL GUTTER PIPED DOWN TO STORM SYSTEM
MTL-05		STANDING SEAM METAL ROOFING DESIGN BASIS EQUAL TO: MANUFACTURER: BERRIDGE MODEL: HIGH SEAM TEE-PANEL GAUGE: 22 COVERAGE: 18-1/4" PANEL PROFILE: STRUTED FASTENERS CONCEALED SEAM PROFILE HEIGHT: 1-1/2" SNAP ON COLOR: TBD - SELECTED FROM MANUF. STANDARD FULL COLOR LINE  UNDERLAYMENTS: METAL DECKING: SEE STRUCTURAL INSULATION: 3" THICK POLYISO (FOR ACOUSTIC TRANSMISSION) SHEATHING: DENSDECK PRIME ROOF BOARD ICE/WATER SHIELD: _____
MTL-06		CORRUGATED METAL PANEL CLEAR ANODIZED ALUMINUM  DESIGN BASIS EQUAL TO: XXXXX STYLE: CUSTOM COLOR: BY OWNER AND ARCHITECT SELECTED FROM MANUFACTURER'S STANDARD COLOR CHART
STL-01		STRUCTURAL STEEL (EXPOSED) SEE STRUCT DWGS FOR SIZING AND DETAILS  PAINT / COATING: RUST INHIBITOR COATING EQUAL TO SHERWIN WILLIAM PRO-INDUSTRIAL COLOR: TBD
STL-02		STEEL GUARD/RAIL(S) SEE XXXXX FOR ALL LOCATIONS AND DETAILS  PAINT / COATING: RUST INHIBITOR COATING EQUAL TO SHERWIN WILLIAM PRO-INDUSTRIAL COLOR: TBD
SF-01		STOREFRONT GLASS/GLAZING SYSTEM ALUMINUM & INSULATED GLASS STOREFRONT SYSTEM  FRAME COLOR: ANODIZED BRONZE  GLAZING TYPE: 1" INSULATED GLAZING COLOR/TINT: TINTED - COLOR TBD FROM MANUF CHART  NOTE: ALL EXT SF TO HAVE DRIP AND WEATHER SILLS
SF-02		STOREFRONT GLASS/GLAZING SYSTEM ALUMINUM & INSULATED GLASS STOREFRONT SYSTEM  FRAME COLOR: ANODIZED BRONZE  GLAZING TYPE: 1" INSULATED GLAZING COLOR/TINT: TINTED - COLOR TBD FROM MANUF CHART  NOTE: ALL EXT SF TO HAVE DRIP AND WEATHER SILLS

ARCHITECTURE  
PLANNING  
PROGRAMMING  
INTERIORS  
AIA NCARB  
© COPYRIGHT 2022

BCA-STUDIOS  
ARCHITECTS  
Gainesville - Atlanta  
470 - 480 - 5560  
1 WEST COURT SQUARE SUITE 540  
410 BRADFORD STREET NW GAINESVILLE, GEORGIA 30601

NOT FOR CONSTRUCTION

SUNSET MUSIC COLISEUM

SPECTRUM LOOP, COLORADO SPRINGS, CO 80921


DESIGN  
DEVELOPMENT

EXTERIOR  
ELEVATIONS -  
BUILDING 6


20220011  
03/23/2023

A206




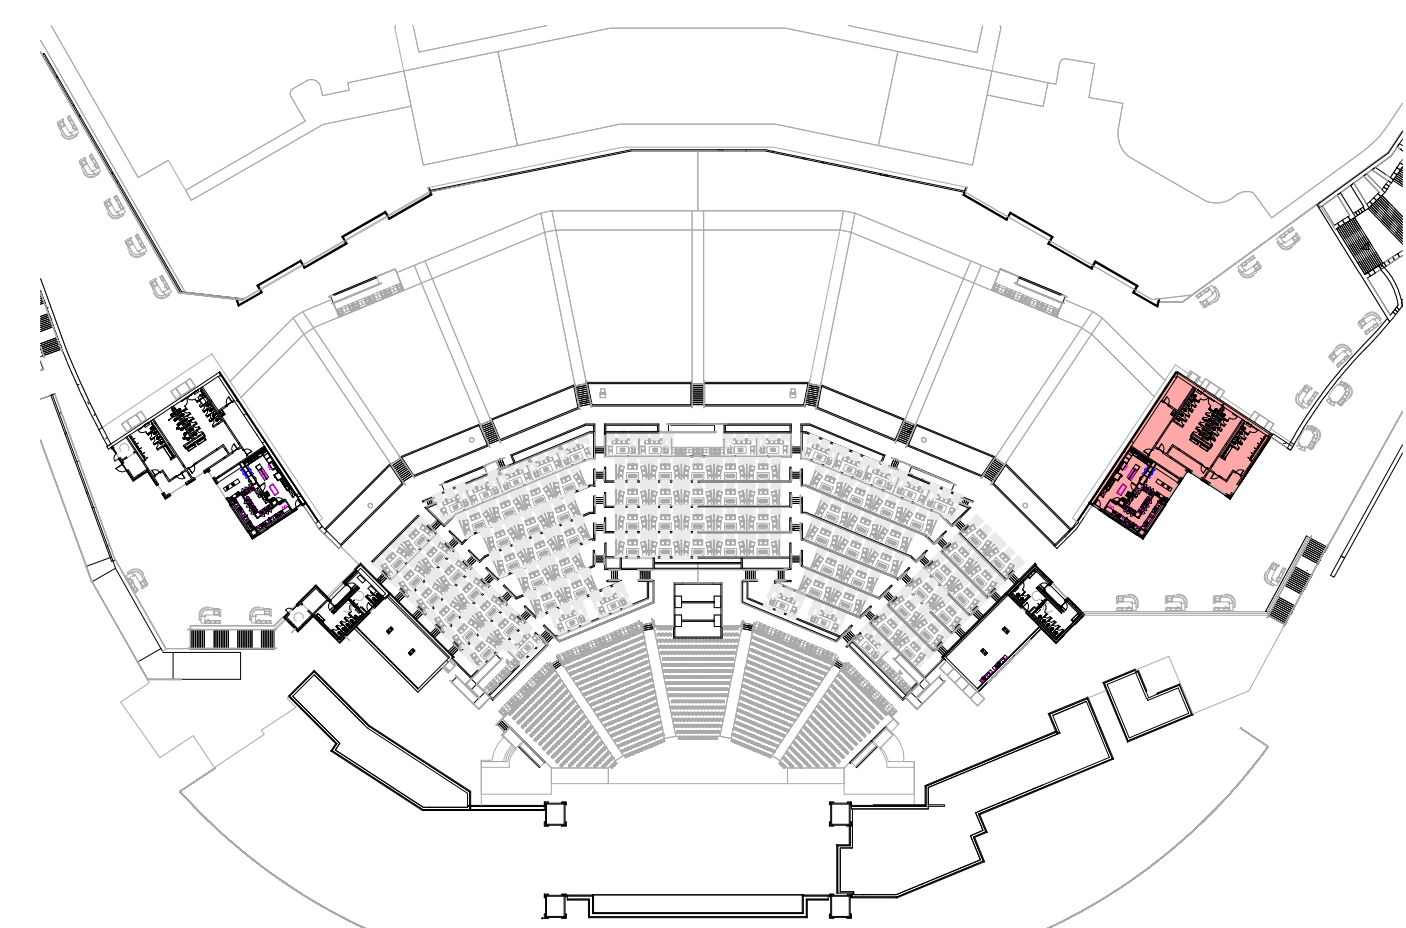


## KEY PLAN

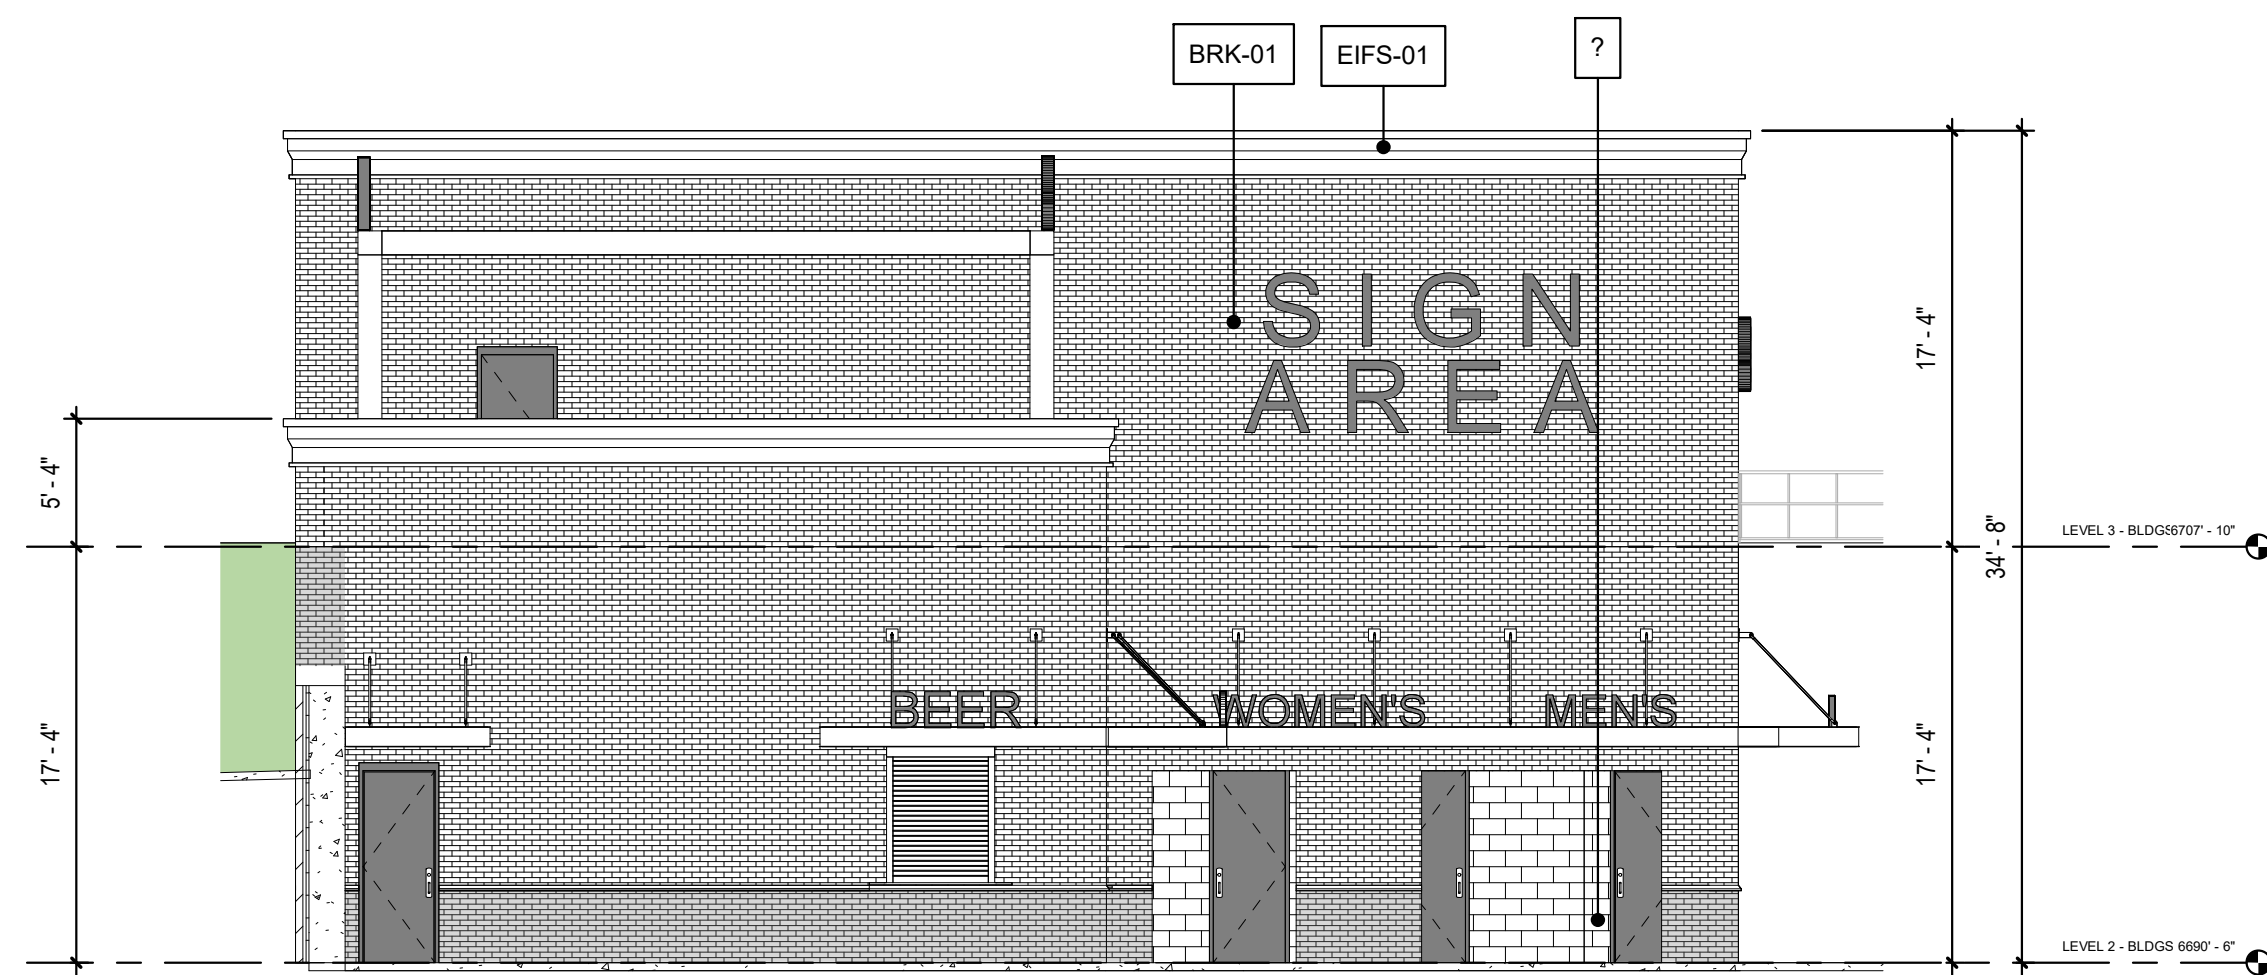


2 BUILDING 7 - OVERALL ELEVATION  
A207 1/8" = 1'-0"

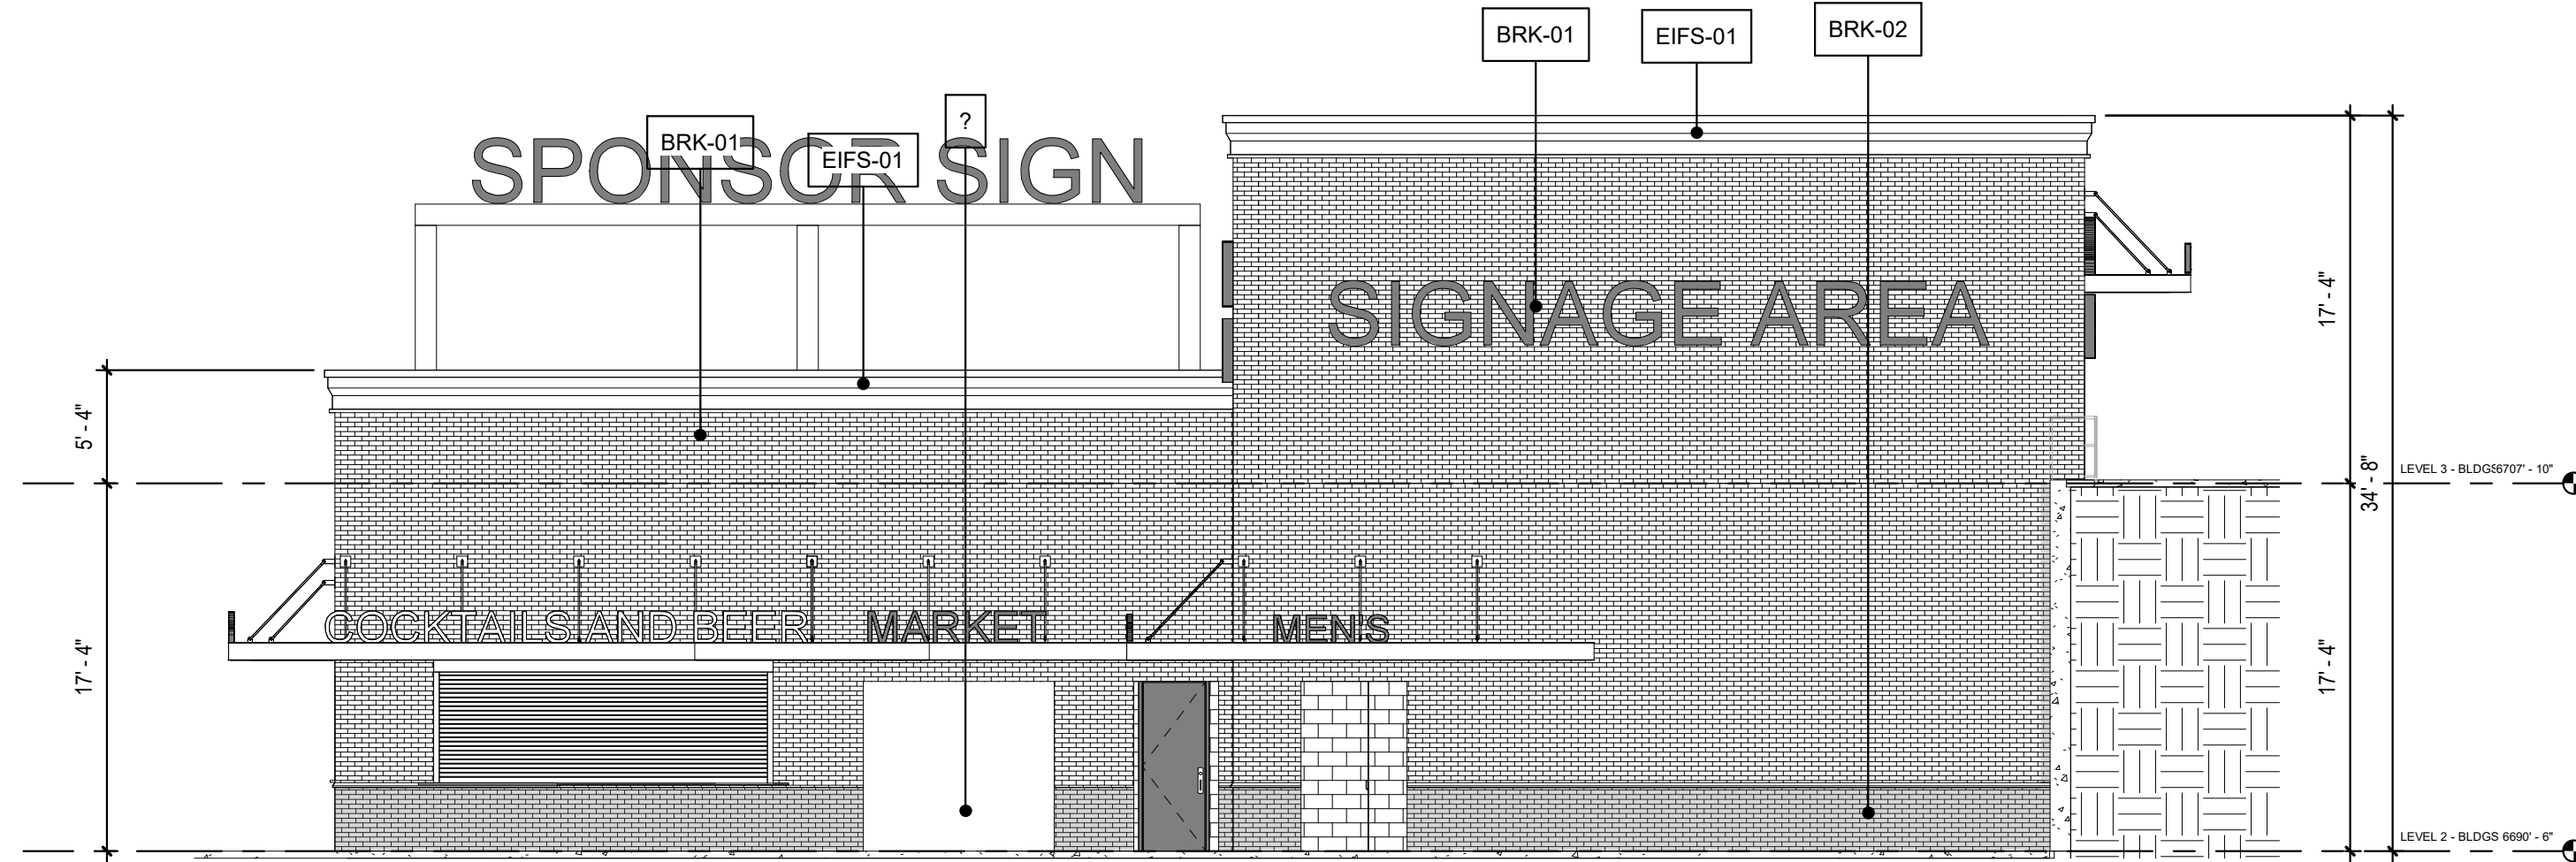


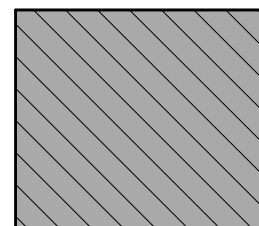
1 BUILDING 7 - OVERALL ELEVATION  
A207 1/8" = 1'-0"

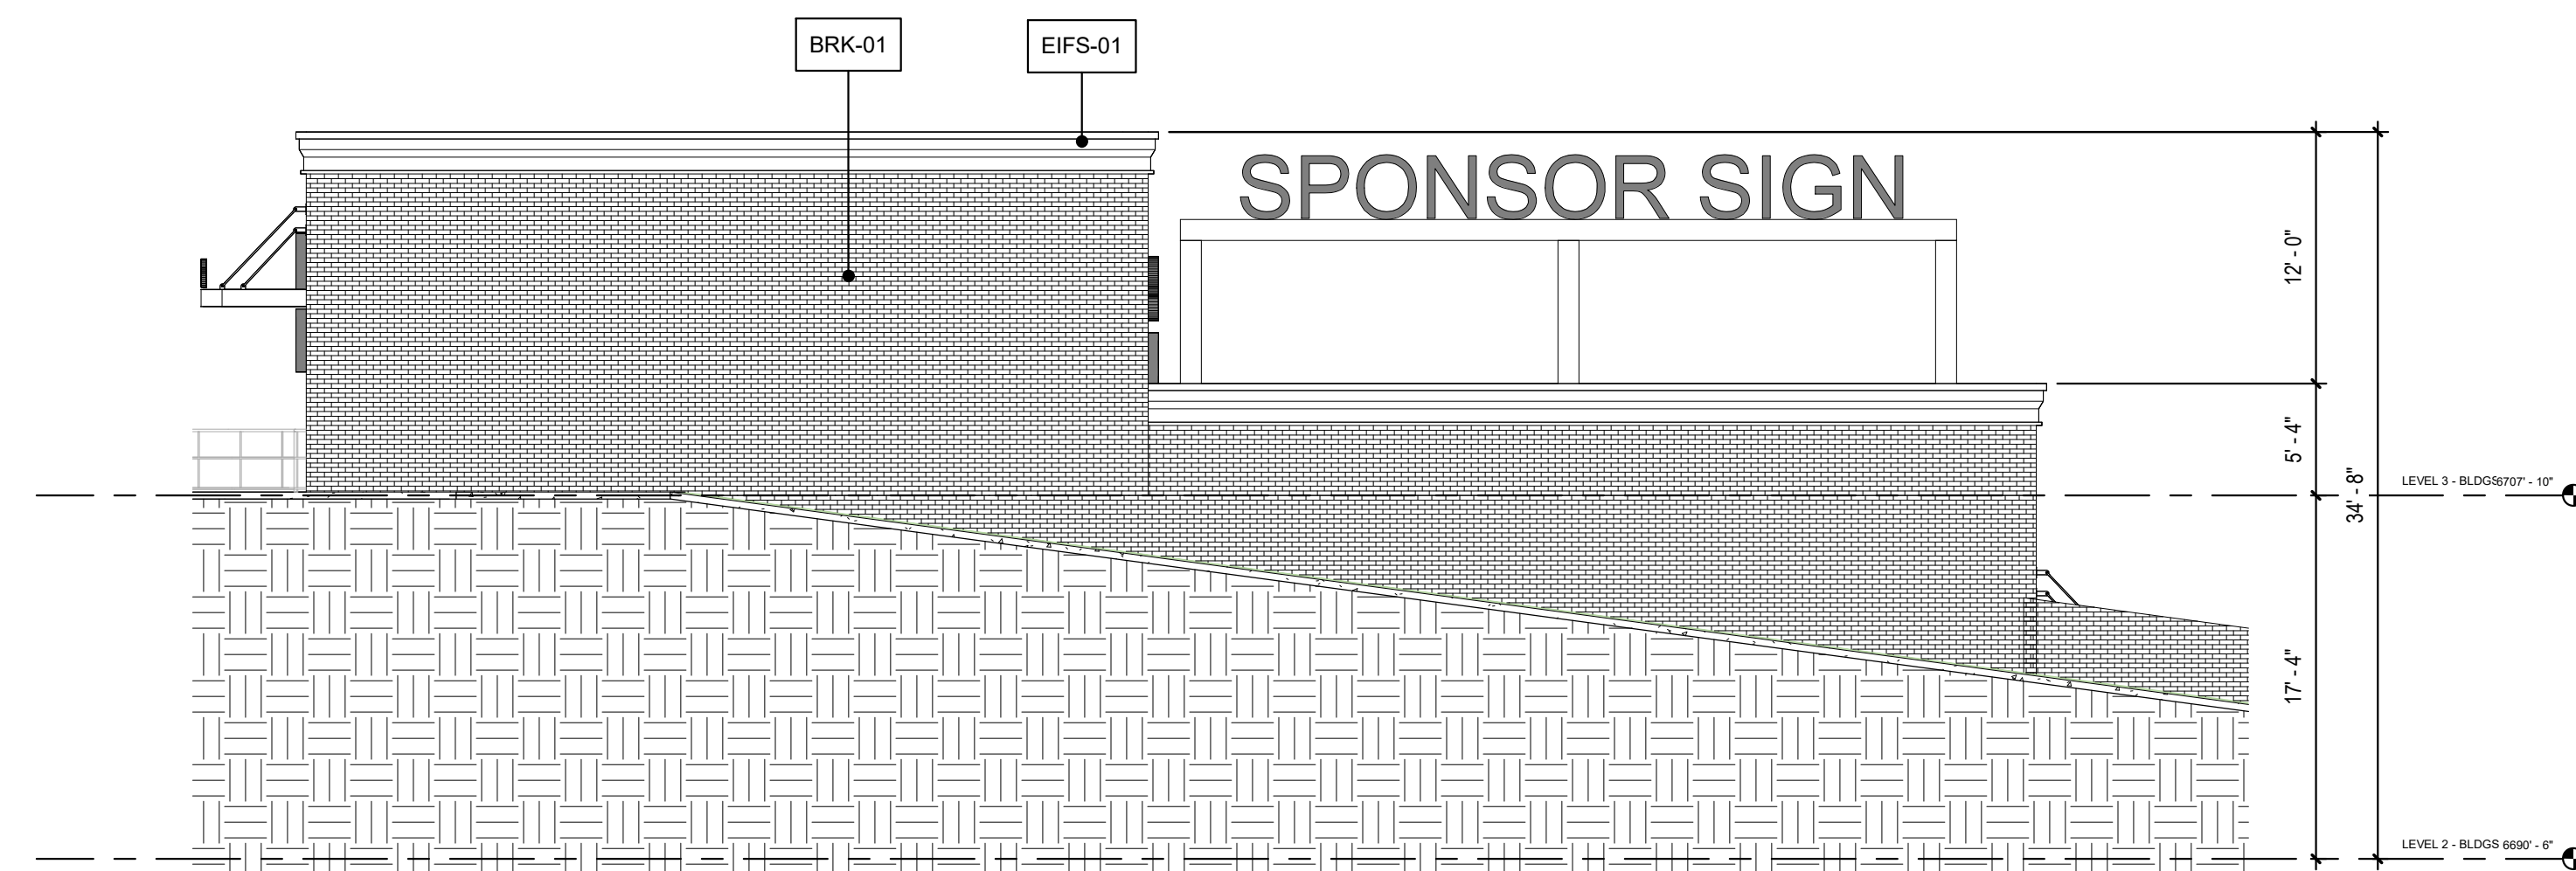

**4 BUILDING 7 - OVERALL ELEVATION**  
A207 1/8" = 1'-0"

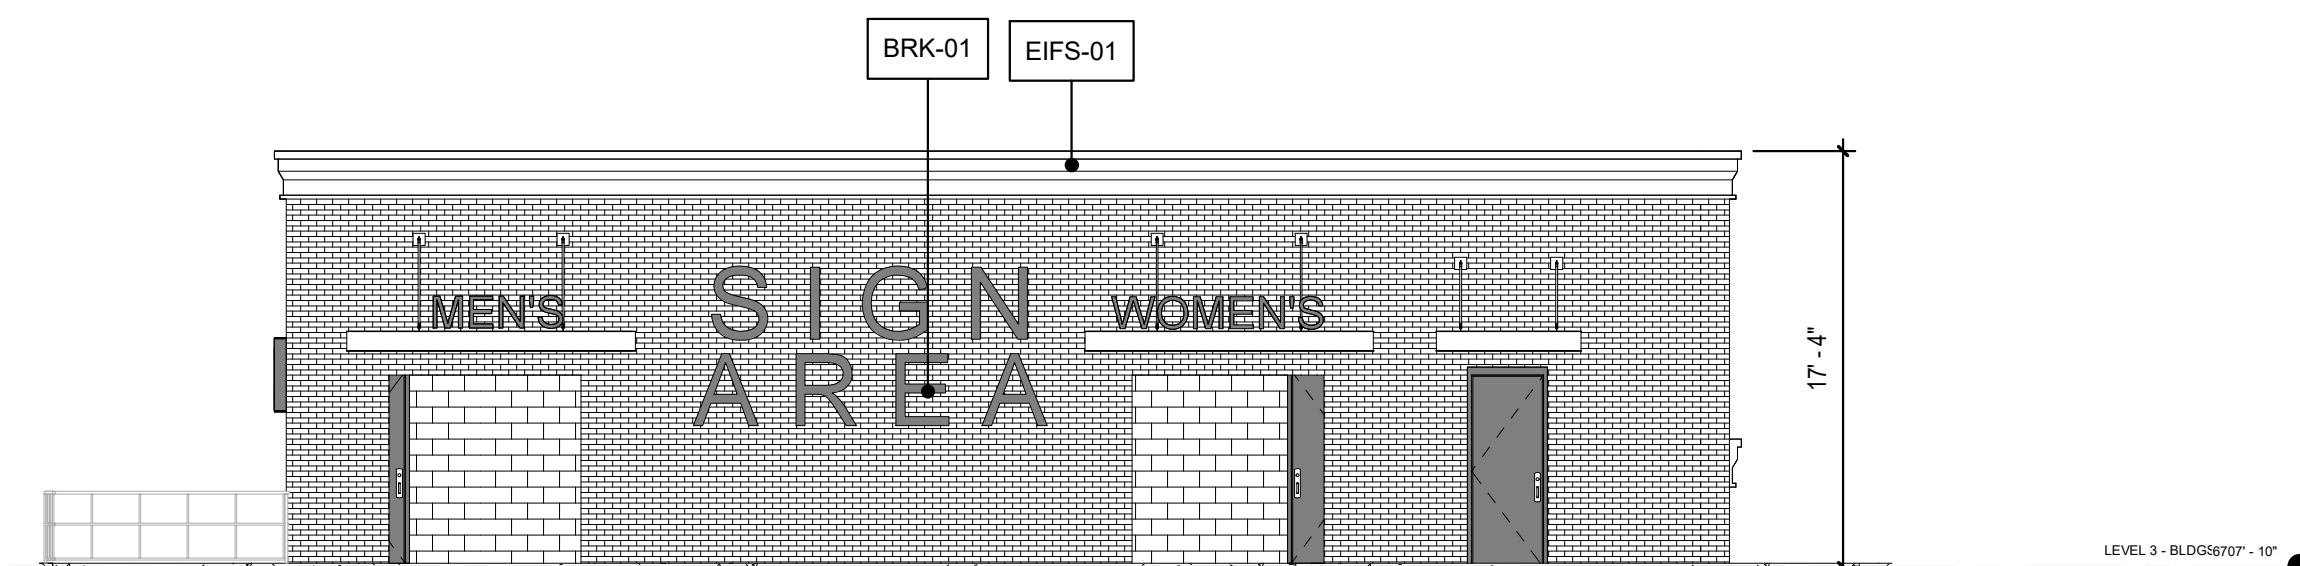

3 BUILDING 7 - OVERALL ELEVATION  
A207 1/8" = 1'-0"

LEGEND - SIGNAGE		
A		STATIC SIGN
B		DIGITAL SIGN

ELEVATION MATERIALS LEGEND		
KEY	SYMBOL	DESCRIPTION
BRK-01		BRICK MASONRY VENEER SIZE: QUEEN MANUFACTURER: CHEROKEE STYLE: _____ COLOR: _____ MORTAR: _____ COLOR: _____
BRK-02		BRICK MASONRY VENEER SIZE: QUEEN MANUFACTURER: CHEROKEE STYLE: _____ COLOR: _____ MORTAR: _____ COLOR: _____
EIFS-1		EXTERIOR INSULATION FINISH SYSTEM COLOR 01
EIFS-2		EXTERIOR INSULATION FINISH SYSTEM COLOR 02
MSRY-1		CMU PAINTED
MSRY-2		ARCHITECTURAL PRECAST CONCRETE COLOR TBD
MTL-01		METAL COPING SYSTEM SHOP FABRICATED FINISH: KYNAR 500 COLOR: BY OWNER AND ARCHITECT SELECTED FROM MANUFACTURER'S STANDARD COLOR CHART LOCATION: T.O. OF ALL PARAPETS (TYP) AND AS NOTED
MTL-02		GUTTER AND DOWNSPOUT SYSTEM FINISH: KYNAR 500 COLOR: BY OWNER AND ARCHITECT SELECTED FROM MANUFACTURER'S STANDARD COLOR CHART ATTACH DOWNSPOUT TO BELOW GRADE STORM PIPE SYSTEM
MTL-03		SOPPER/CONDUCTOR HEAD & DOWNSPOUT SYSTEM FINISH: KYNAR 500 COLOR: BY OWNER AND ARCHITECT SELECTED FROM MANUFACTURER'S STANDARD COLOR CHART ATTACH DOWNSPOUT TO BELOW GRADE STORM PIPE SYSTEM SEE ROOF PLAN FOR ALL LOCATIONS
MTL-04		ALUMINUM CANOPY SYSTEM DESIGN BASIS EQUAL TO: TENNESSEE VALLEY METALS, INC. STYLE: CUSTOM COLOR: BY OWNER AND ARCHITECT SELECTED FROM MANUFACTURER'S STANDARD COLOR CHART INTERVAL GUTTER PIPED DOWN TO STORM SYSTEM
MTL-05		STANDING SEAM METAL ROOFING DESIGN BASIS EQUAL TO: MANUFACTURER: BERRIDGE MODEL: HIGH SEAM TEE-PANEL GAUGE: 22 COVERAGE: 18-11/4" PANEL PROFILE: STRIATED FASTENERS: CONCEALED SEAM PROFILE HEIGHT: 1-1/2" SNAP ON COLOR: TBD - SELECTED FROM MANUF. STANDARD FULL COLOR LINE UNDERLAYMENTS: METAL DECKING: SEE STRUCTURAL INSULATION: 3" THICK POLYISO (FOR ACOUSTIC TRANSMISSION) SHEATHING: DENSEDECK PRIME ROOF BOARD ICE/WATER SHIELD: _____
MTL-06		CORRUGATED METAL PANEL CLEAR ANODIZED ALUMINUM DESIGN BASIS EQUAL TO: XXXXX STYLE: CUSTOM COLOR: BY OWNER AND ARCHITECT SELECTED FROM MANUFACTURER'S STANDARD COLOR CHART
STL-01		STRUCTURAL STEEL (EXPOSED) SEE STRUCT DWGS FOR SIZING AND DETAILS PAINT / COATING: RUST INHIBITOR COATING EQUAL TO SHERWIN WILLIAM PRO-INDUSTRIAL COLOR: TBD
STL-02		STEEL GUARDHANDRAIL(S) SEE xxxxx FOR ALL LOCATIONS AND DETAILS PAINT / COATING: RUST INHIBITOR COATING EQUAL TO SHERWIN WILLIAM PRO-INDUSTRIAL COLOR: TBD

LEGEND - ELEVATION NOTES					
KEY	DESCRIPTION	KEY	DESCRIPTION	KEY	DESCRIPTION
①	STAGE FLOOR: CONCRETE THICKNESS: 6" FINISH: LIGHT BROOM COLOR: NATURAL SEALED: YES SEE XXXX FOR DETAILS	⑦	CONCRETE LANDING	⑬	LIGHT FIXTURE - SEE ELECTRICAL AND LIGHTING
②	STEEL COLUMN SEE STRUCTURAL FOR SIZING FINISH: COATING COLOR: TBD	⑧	CABLE TRENCH DESIGN BASIS EQUAL TO: MANUFACTURER: MODEL: COLOR: ELEVATED CABLE TRAY: YES	⑭	SIGNAGE - BY OTHERS UNDER SEPERATE CONTRACT AND PERMIT
③	CONCRETE THICKNESS: 6" FINISH: LIGHT BROOM COLOR: NATURAL SEALED: YES SEE XXXX FOR DETAILS	⑨	CABLE TRENCH DESIGN BASIS EQUAL TO: MANUFACTURER: MODEL: COLOR: ELEVATED CABLE TRAY: YES		CONTROL JOINT CAULK TO MATCH BRICK
④	STAIR SEE DETAILS	⑩	COMPANY SWITCH (SHOW POWER) SEE ELECTRICAL		
⑤	RAMP ADA SEE DETAILS	⑪	ENCLOSURE CURTAIN DESIGN BASES EQUAL TO: ALCO COMMERCIAL ENCLOSURE CURTAIN MODEL: COATED VINYL OPAQUE 22 OZ COLOR: BLACK OPERATION: OPERABLE - SIDE-TO-SIDE MANUAL HARDWARE: ROLLER TRACK		
⑥	RAMP - SERVICE SEE DETAILS				



ARCHITECTURE  
PLANNING  
PROGRAMMING  
INTERIORS

AIA NCARB

© - COPYRIGHT -2022

**BCA-STUDIOS**  
ARCHITECTS  
Gainesville - Atlanta  
470-480-5560

1 WEST COURT SQUARE  
SUITE 200  
DECATUR, GA 30031

BRADFORD STREET NW  
NEWVILLE, GEORGIA 30501

STAMP

**NOT** ISSUED FOR  
CONSTRUCTION

[illegible]

NOT FOR CONSTRUCTION

SUNSET MUSIC COLISEUM

---

SPECTRUM LOOP, COLORADO SPRING

DESIGN DEVELOPMENT	
SHEET TITLE	
EXTERIOR ELEVATIONS - BUILDING 7	
JOB NO.	20220011
DATE	03/23/2023
SHEET NO.	
A207	



