



1 EAST ELEVATION
SCALE: 1/8" = 1'-0"

 

2 WEST ELEVATION
SCALE: 1/8" = 1'-0"

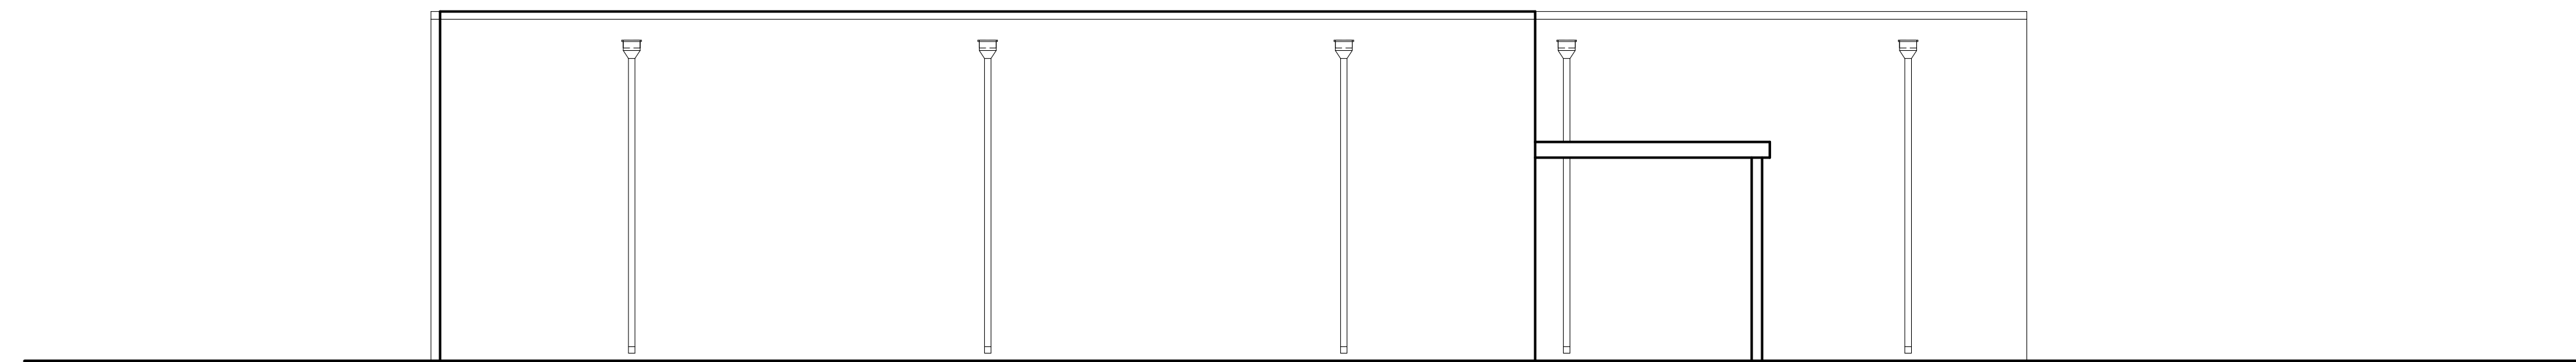

3 SOUTH ELEVATION
SCALE: 1/8" = 1'-0"

SPUD-1632 Exhibit D

PRELIMINARY
NOT FOR CONSTRUCTION

Johnstone Supply
13541 N. Indiana Ave.
Oklahoma City, OK

SAM GRESHAM
ARCHITECTURE
400 NW 23rd St., Suite B
Oklahoma City, OK 73103
405.842.2998

ELEVATIONS

COPYRIGHT © 2024
all rights reserved

PROJECT #: 240031
DATE: 04.17.24
DRAWING NO.

A3.1