
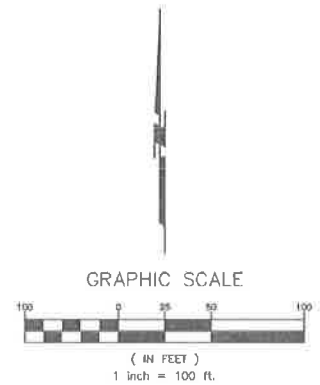


Exhibit 'B'

CONCEPTUAL SITE PLAN

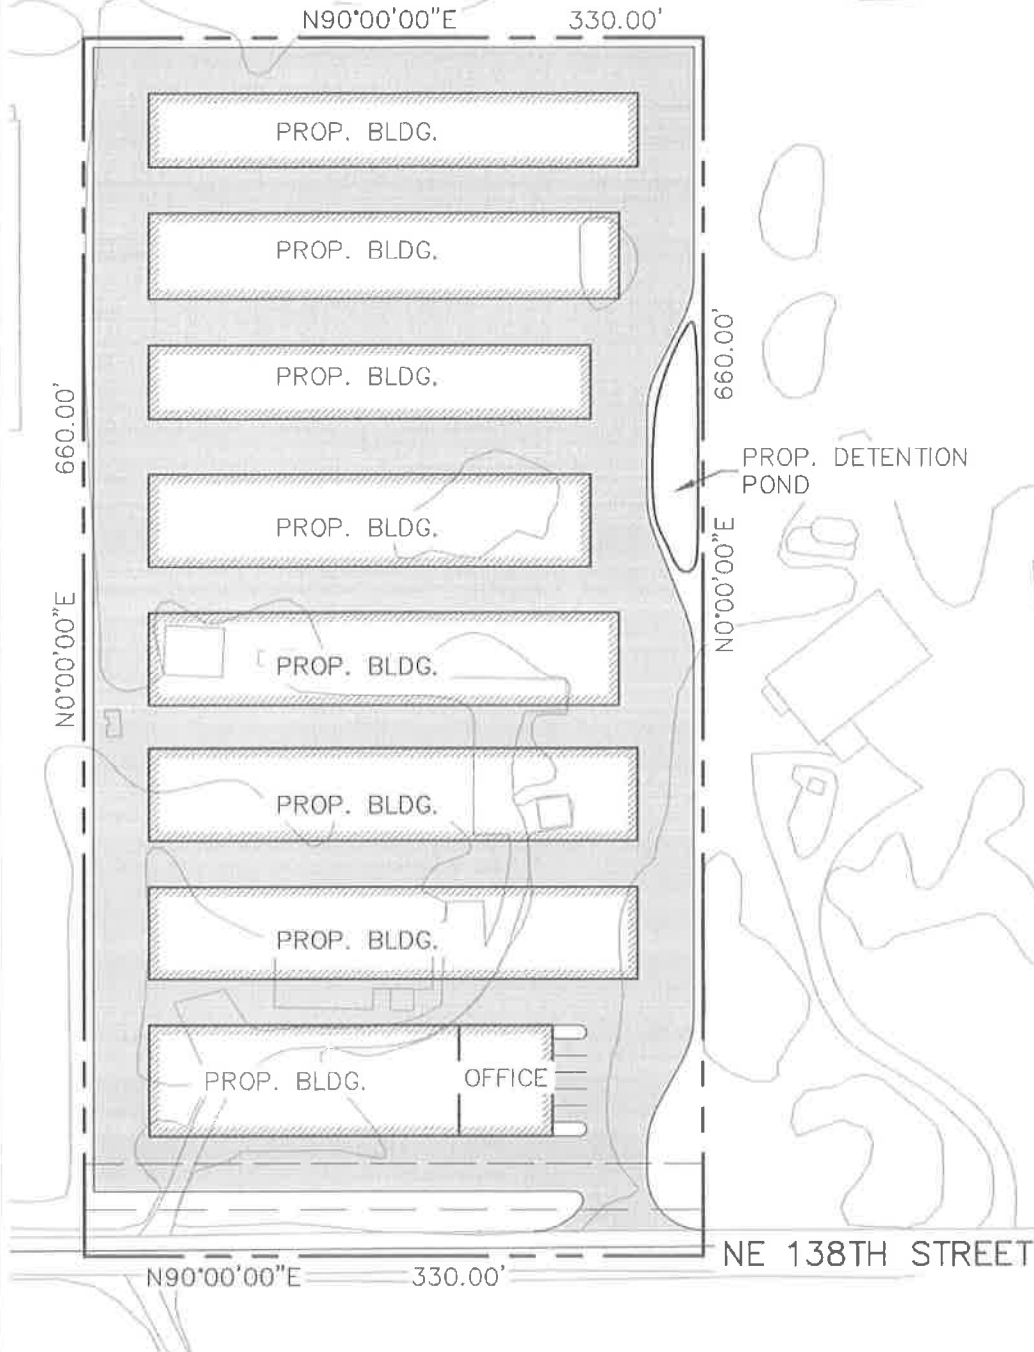

IMPROVEMENTS SHOWN ARE
CONCEPTUAL ONLY. FINAL
DESIGN TO BE DETERMINED
AT BUILDING PERMIT STAGE.

Proj. No.: 20-140
Date: 01.21.2021
Scale: (Horiz.) 1"=100'
(Vert.) N/A
Drawn By: JHO
Checked By: TM
Approved By: MCG

138TH SELF STORAGE

5901 NE 138TH STREET
CONCEPTUAL SITE PLAN

RUBBS CONSULTING, LLC
CIVIL ENGINEERING & LAND PLANNING
1800 S. Sara Road
Yukon, OK 73099
Phone: (405) 265-0641
Fax: (405) 265-0649
GRUBBS CONSULTING, LLC CERTIFICATE OF AUTHORIZATION NO. CA 5115 EXP. 06/30/22

EXH
B