

NO.

DESCRIPTION

DATE

REVISIONS

NO.

DATE

PROFESSIONAL ENGINEER  
JASON W. JOHNSON  
12277  
OKLAHOMA

GENERAL DATE: 04/26/2024

ANDRETTI

OKLAHOMA CITY, OKLAHOMA COUNTY, OKLAHOMA

OVERALL SITE GENERAL LAYOUT

Prepared By: J. Johnson


Checked By: J. Johnson

Date: 05/23/24

Scale: 1"=40'


SHEET NUMBER

C1.0

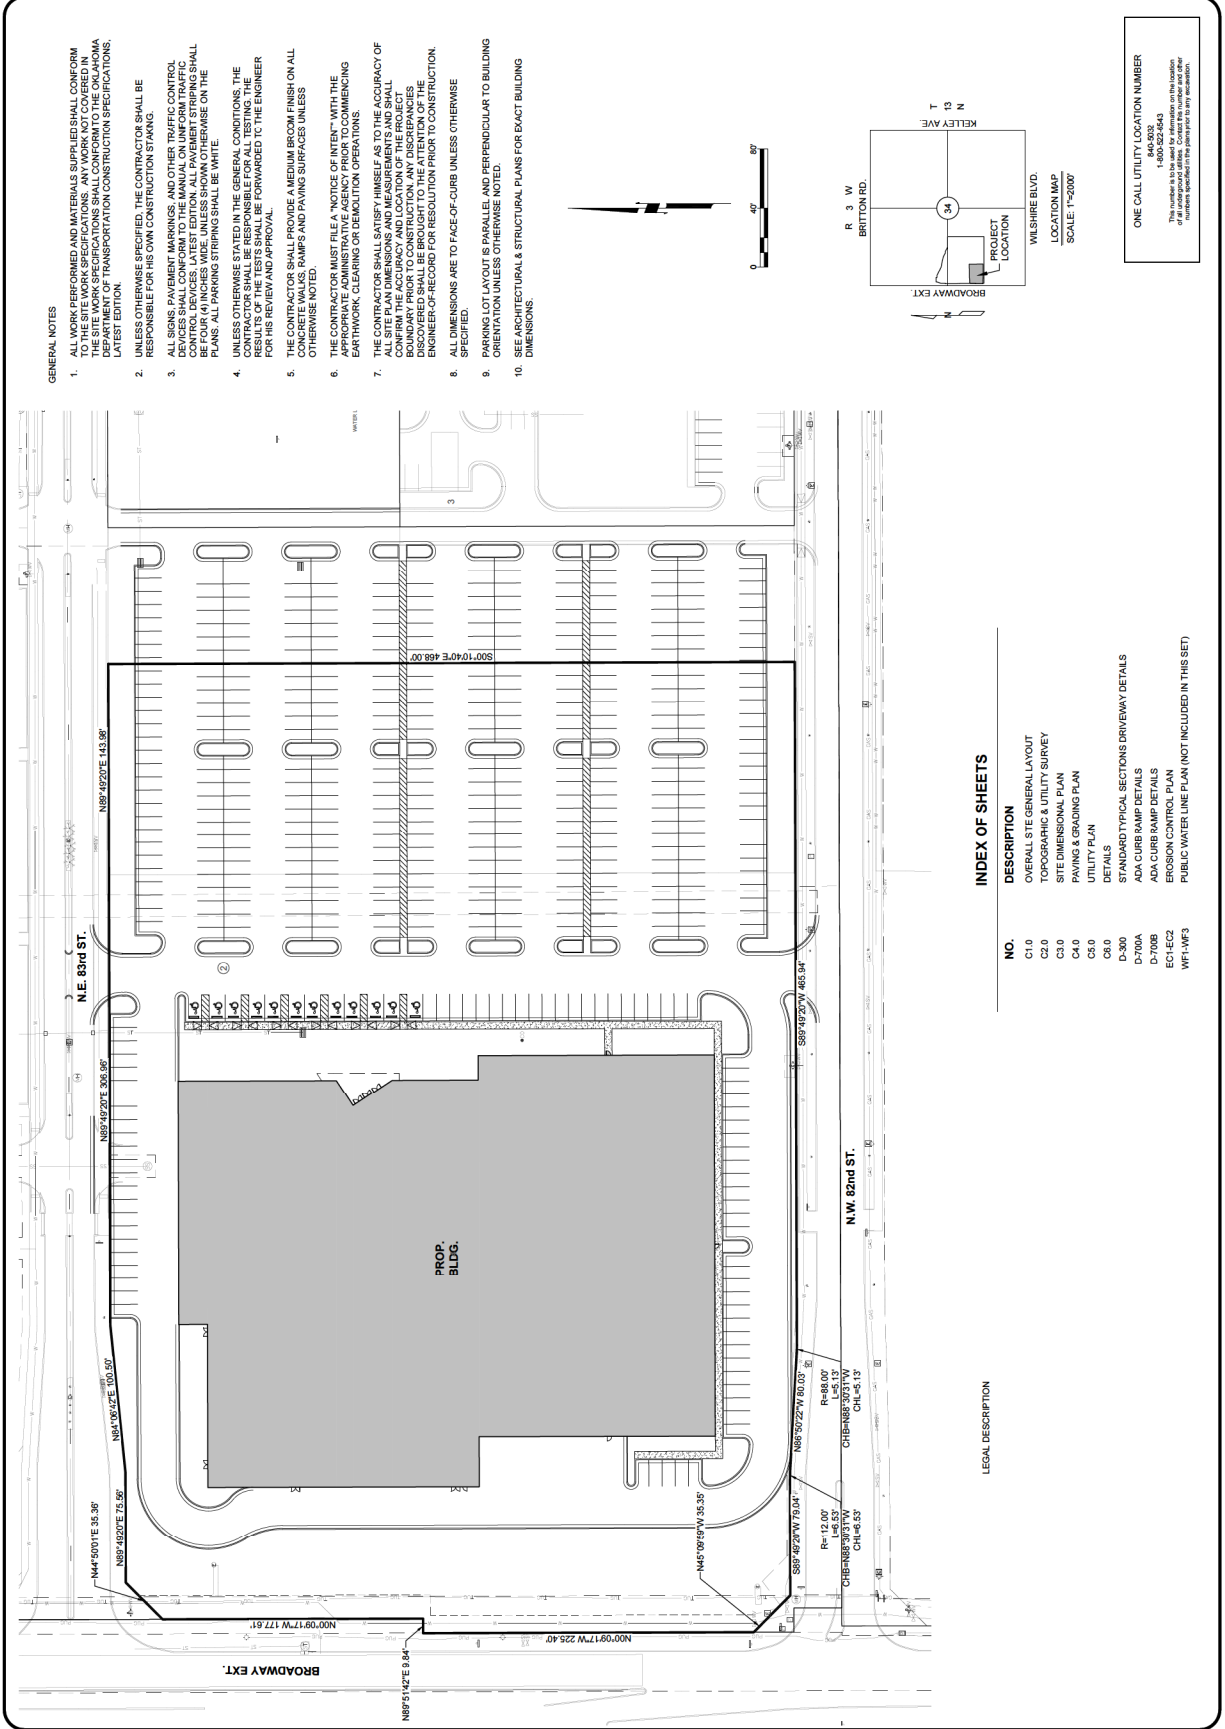

FLOOR PLAN-LEVEL 1

1/16" = 1'-0"

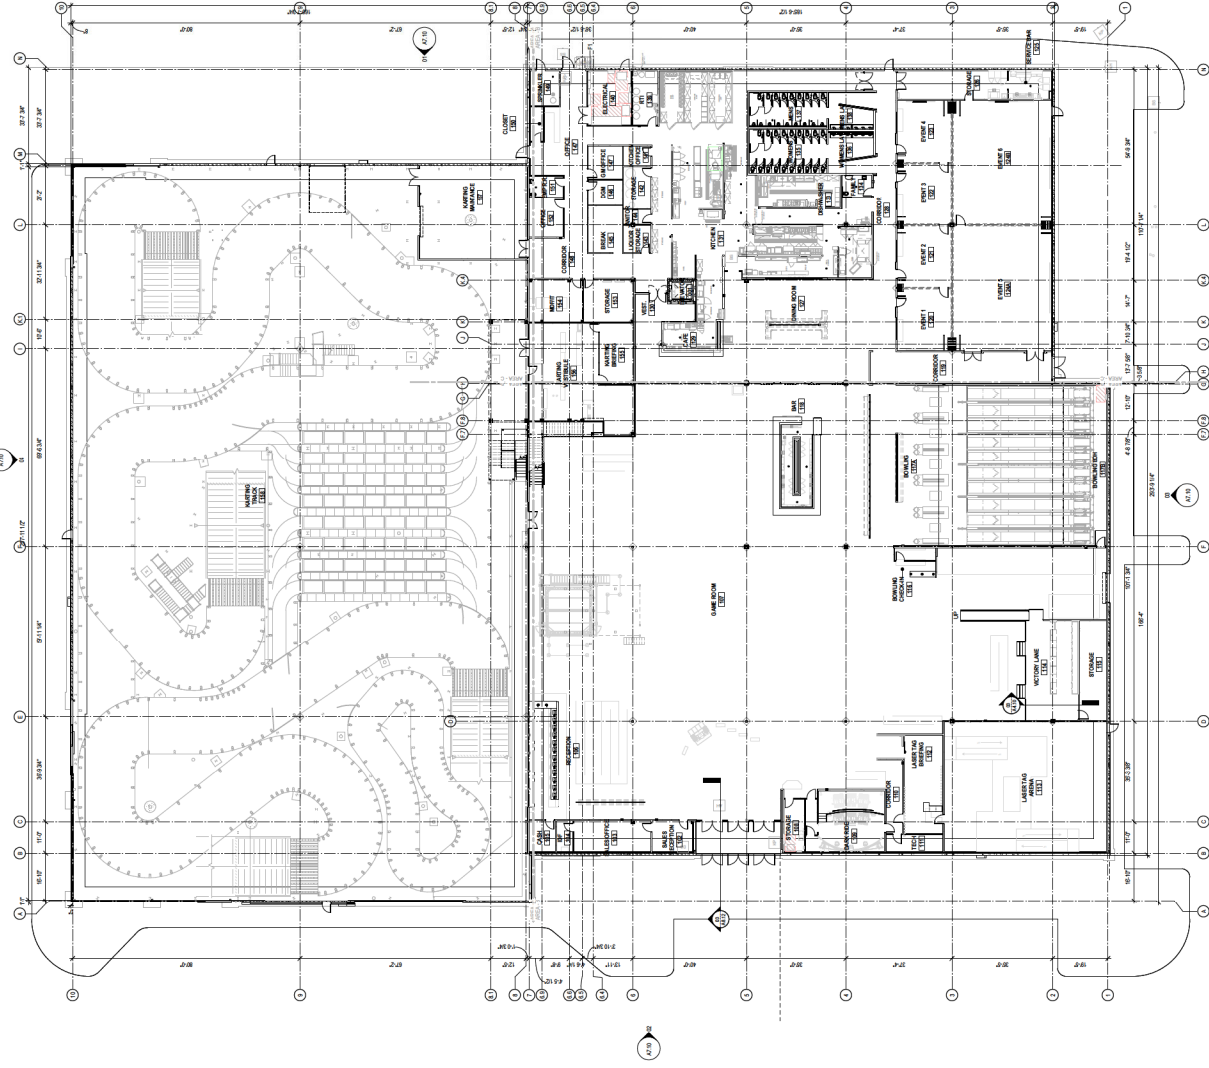

OVERALL FLOOR PLAN LEGEND:

