


1  
A2.1  
EXISTING  
FLOOR PLAN  
SCALE: 1/4" = 1'-0"

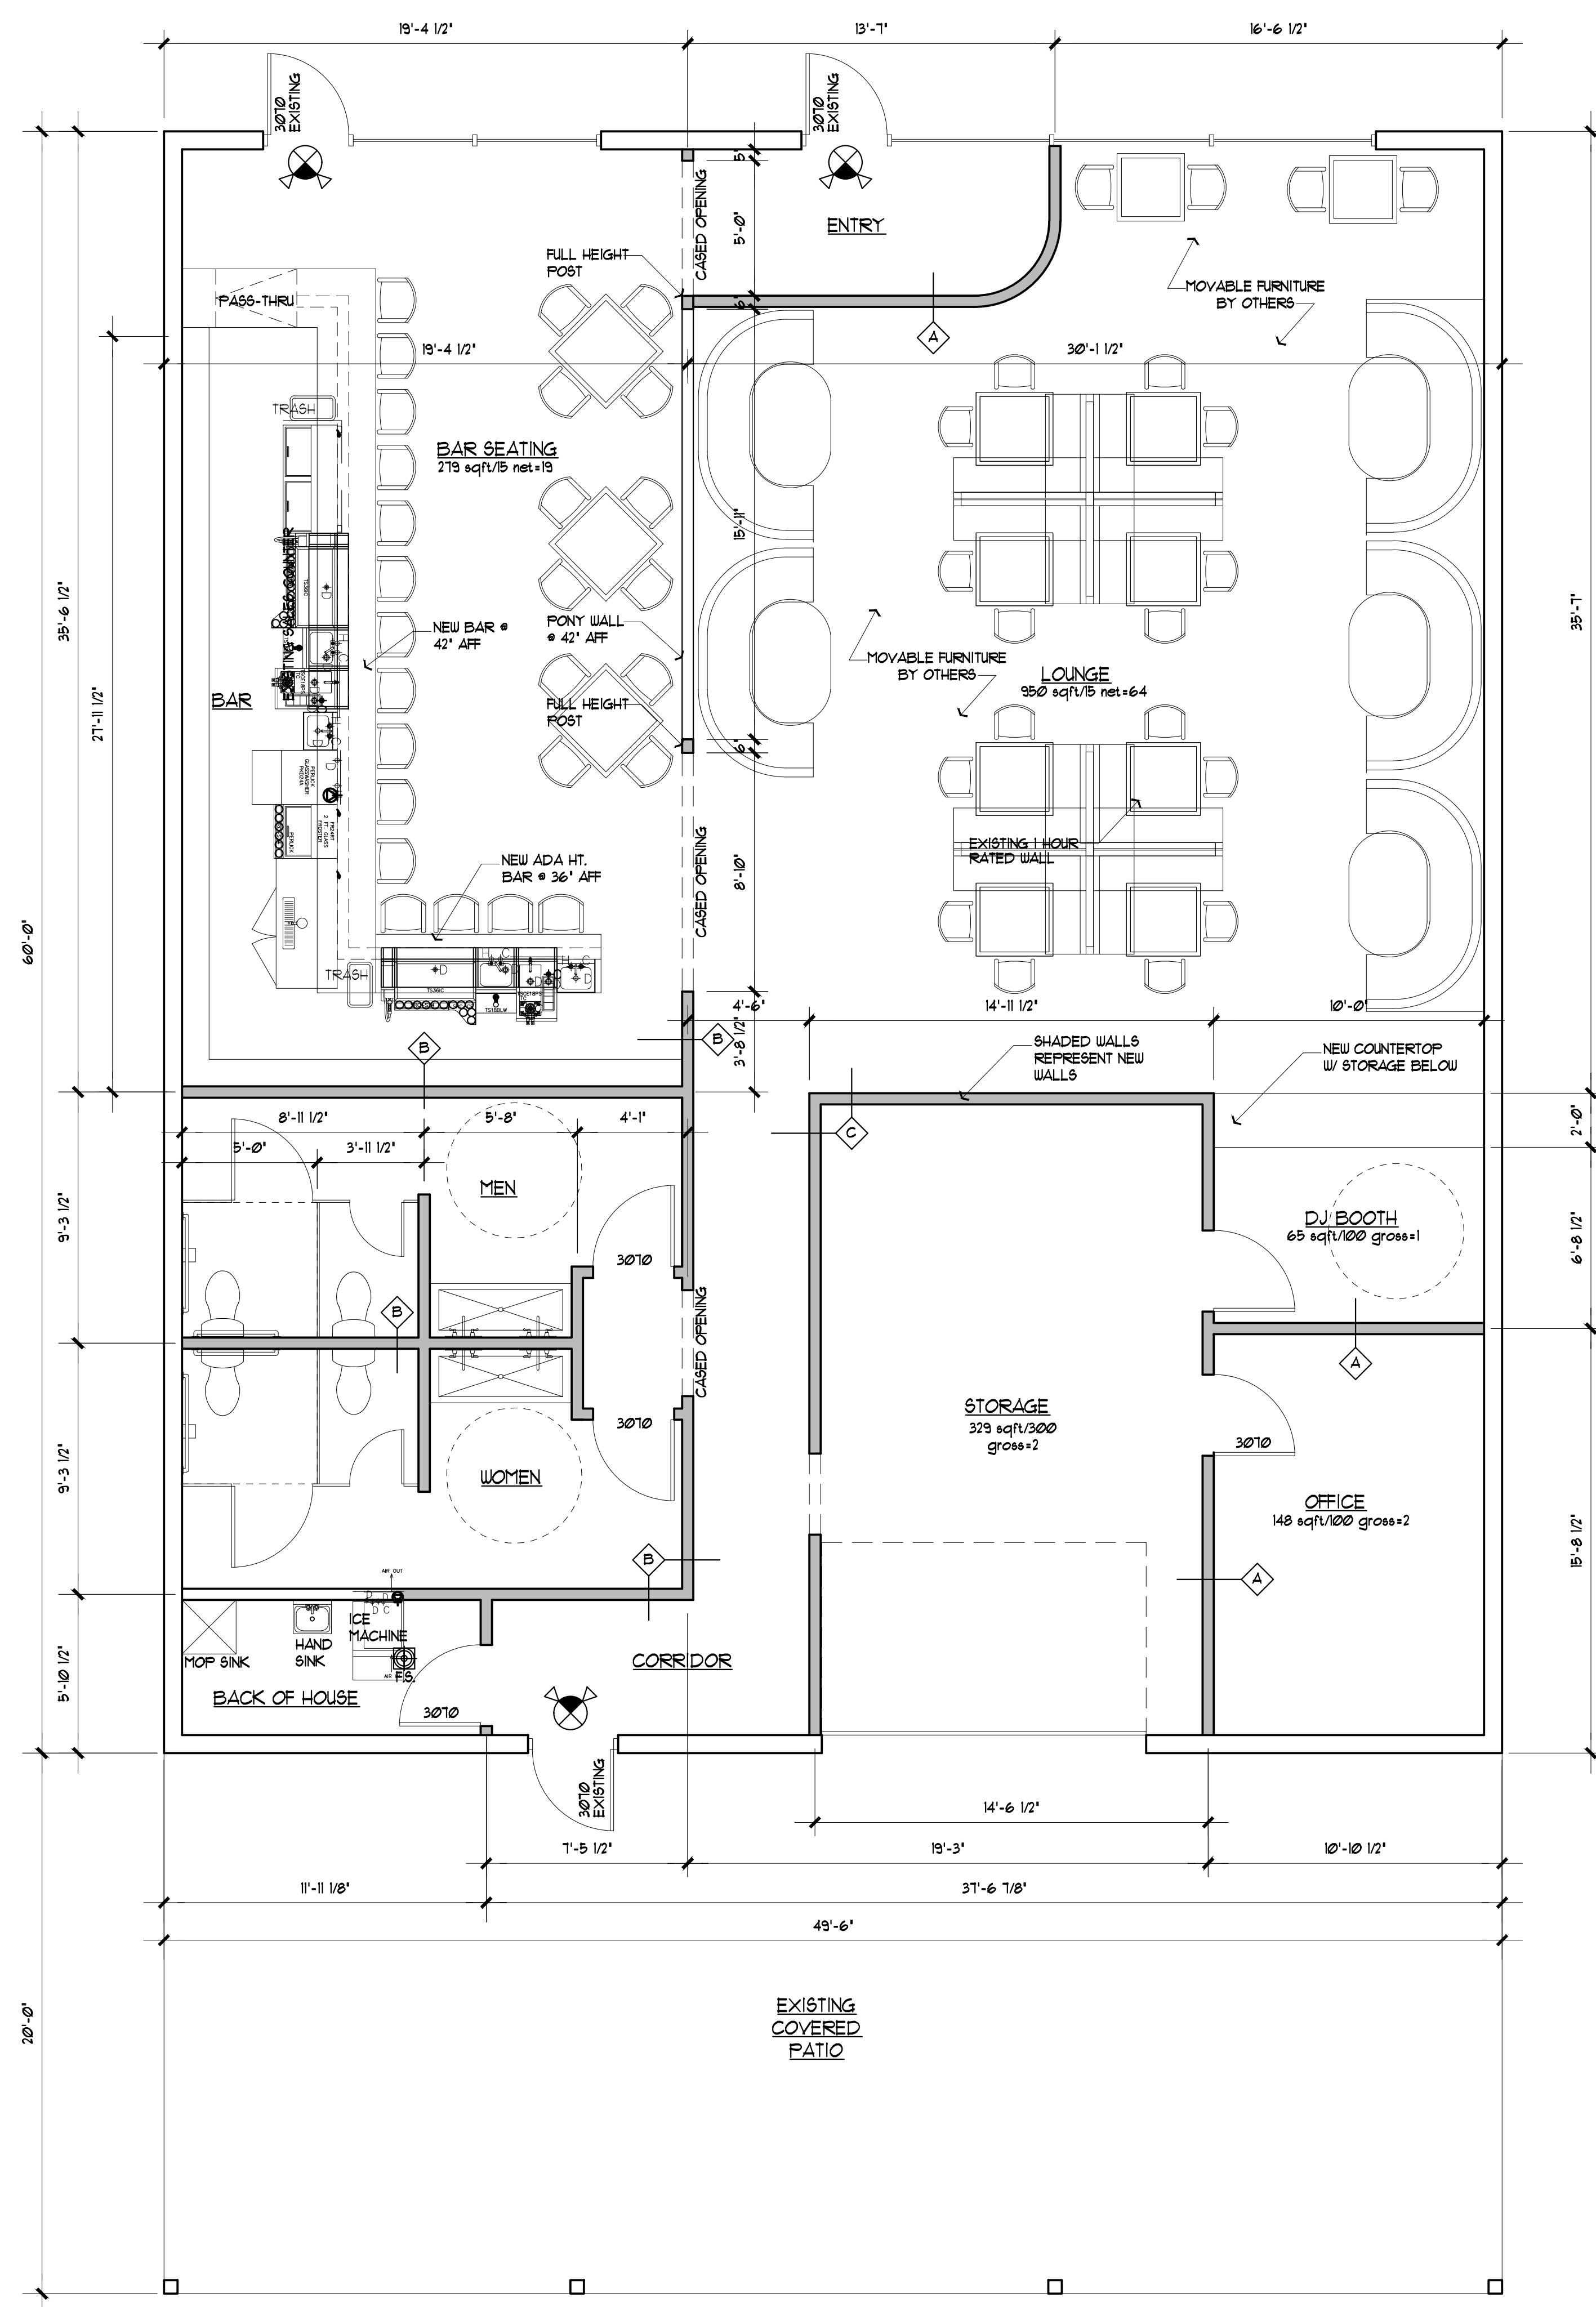

2  
A2.1  
PROPOSED  
FLOOR PLAN  
SCALE: 1/4" = 1'-0"

The OAK ROOM NIGHTCLUB  
808 NW 6TH ST.  
OKLAHOMA CITY, OK 73106

SAM GRESHAM  
ARCHITECTURE  
400 NW 23rd St., Suite B  
Oklahoma City, OK 73103  
405.842.2998



06.02.23

EXISTING & PROPOSED FLOOR PLAN

COPYRIGHT © 2023  
all rights reserved

PROJECT #: 230051  
DATE: 06.01.23  
DRAWING NO.

A2.1