


② Existing Floor Plan  
1/4" = 1'-0"

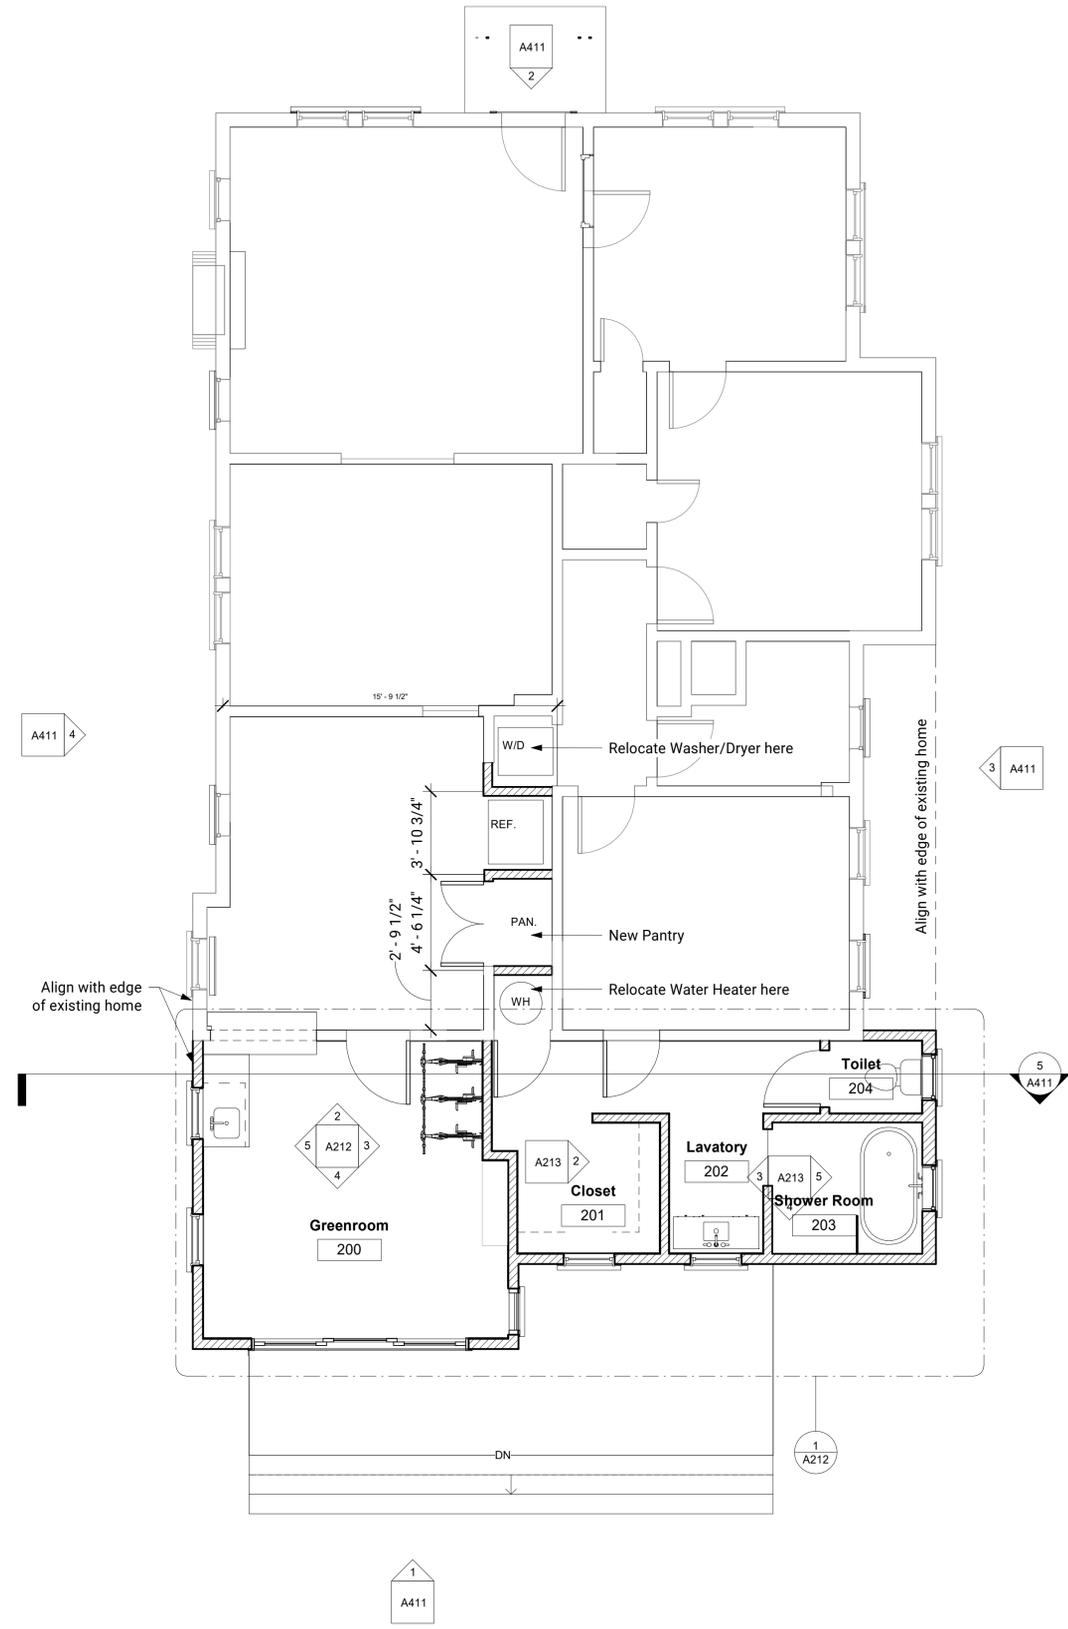

① Level 1  
1/4" = 1'-0"



issues/revisions:

project number:

date:  
02.28.2023

scale:  
1/4" = 1'-0"

sheet number:

**A211**  
Existing Floor Plan  
Proposed Floor  
Plan

issues/revisions:

project number:


date:  
02.28.2023

scale:  
1/4" = 1'-0"


sheet number:

## A411


Elevations

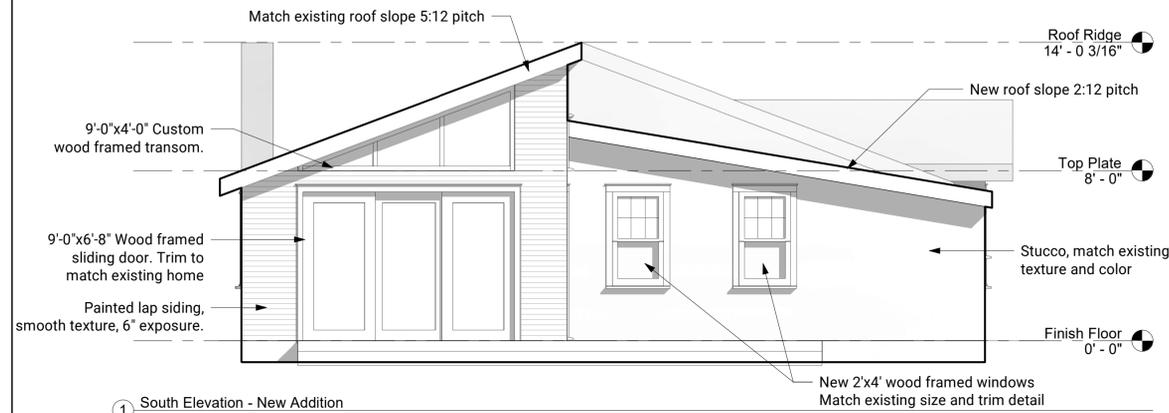


① South Elevation - New Addition  
1/4" = 1'-0"

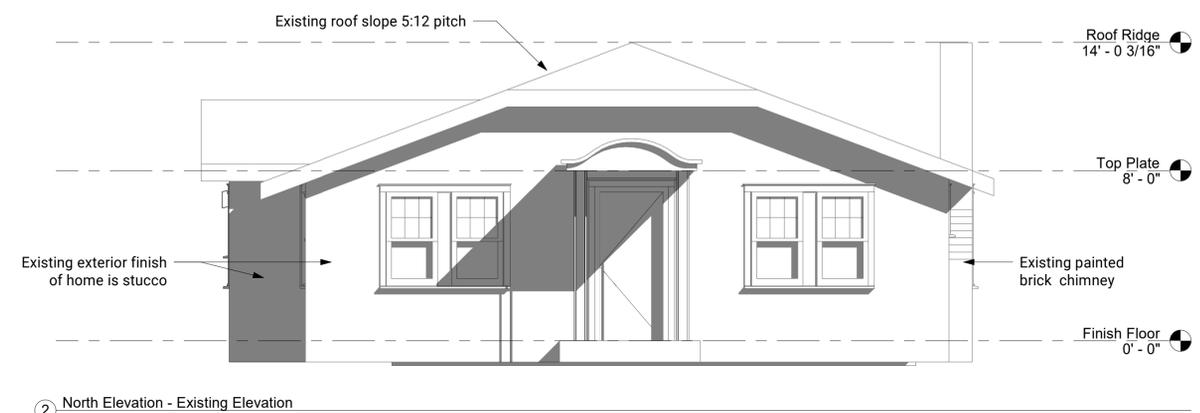


② North Elevation - Existing Elevation  
1/4" = 1'-0"

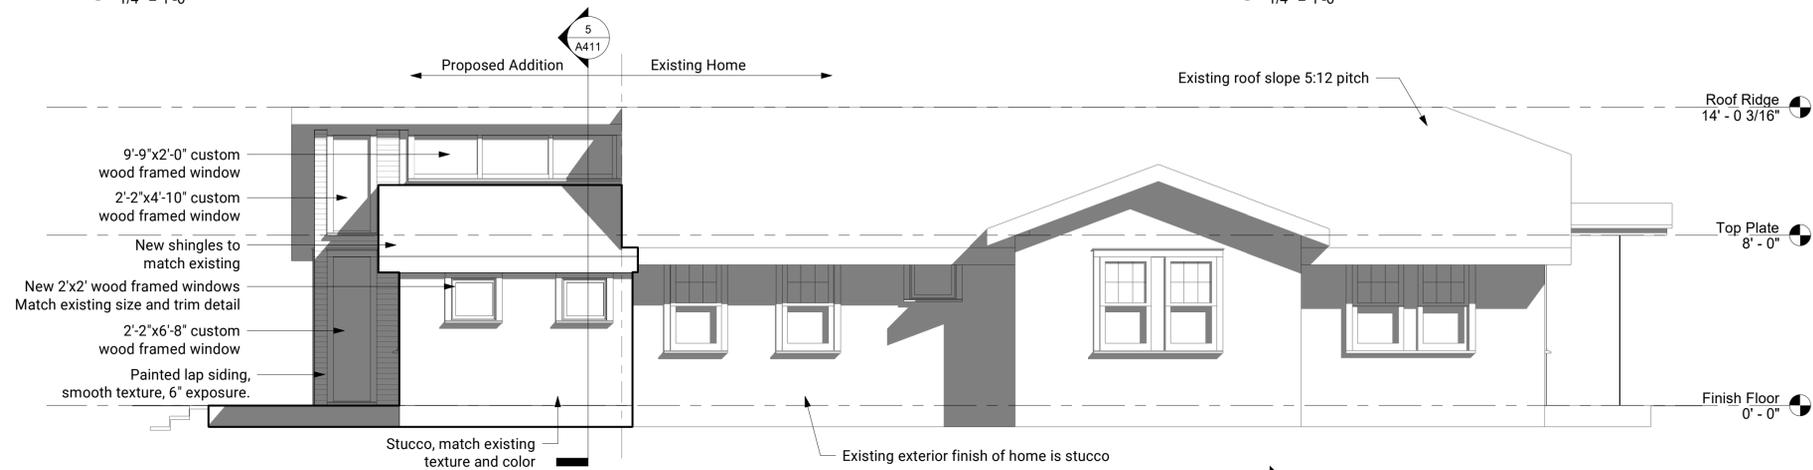

③ East Elevation  
1/4" = 1'-0"

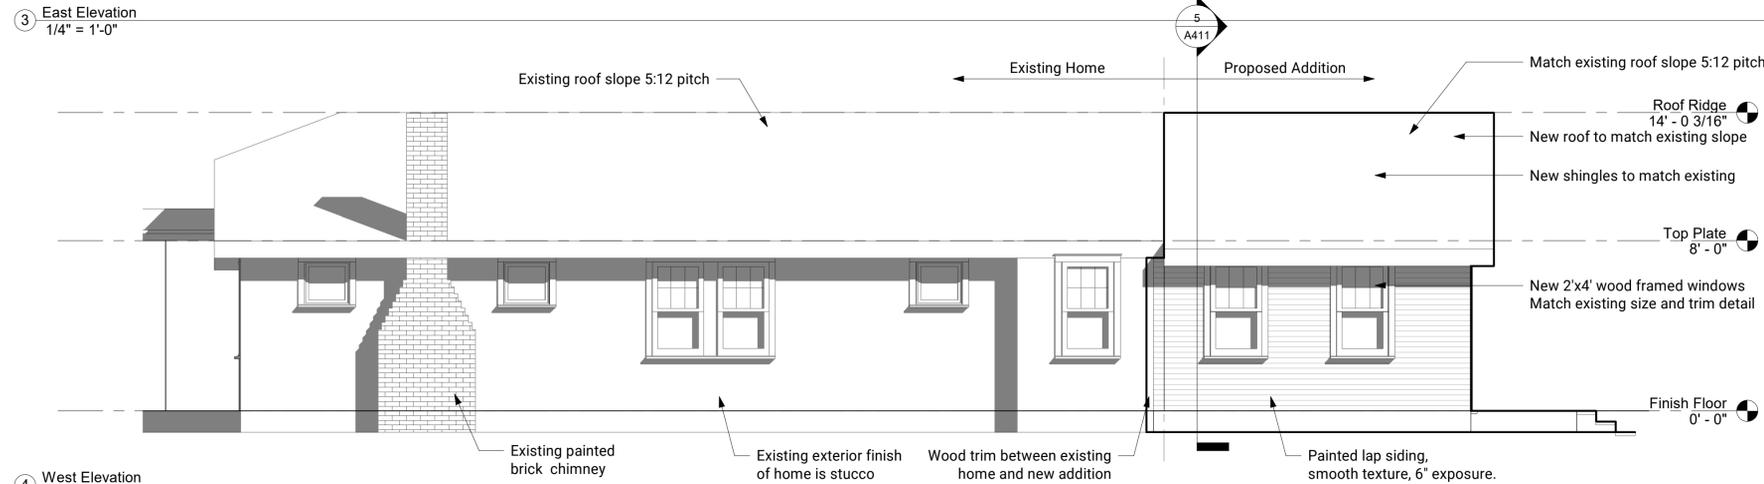

④ West Elevation  
1/4" = 1'-0"

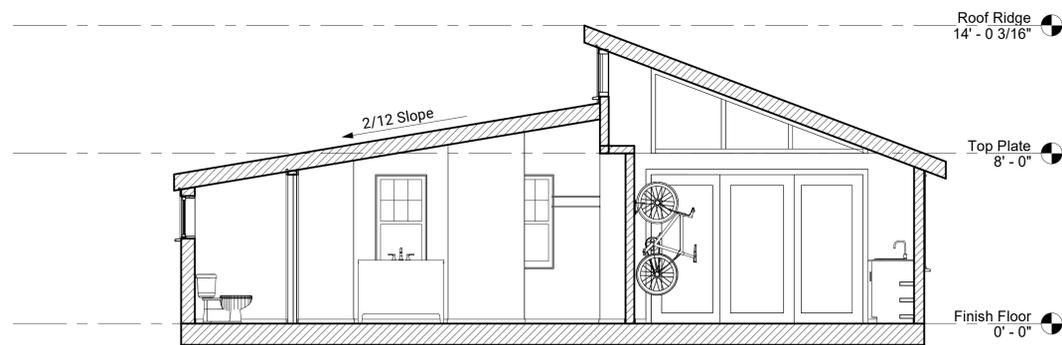

⑤ Building Section  
1/4" = 1'-0"



⑥ Rearyard Exterior Perspective



View of the proposed addition