


NW 17th



ALLEY


SPUD-1634  
Exhibit B

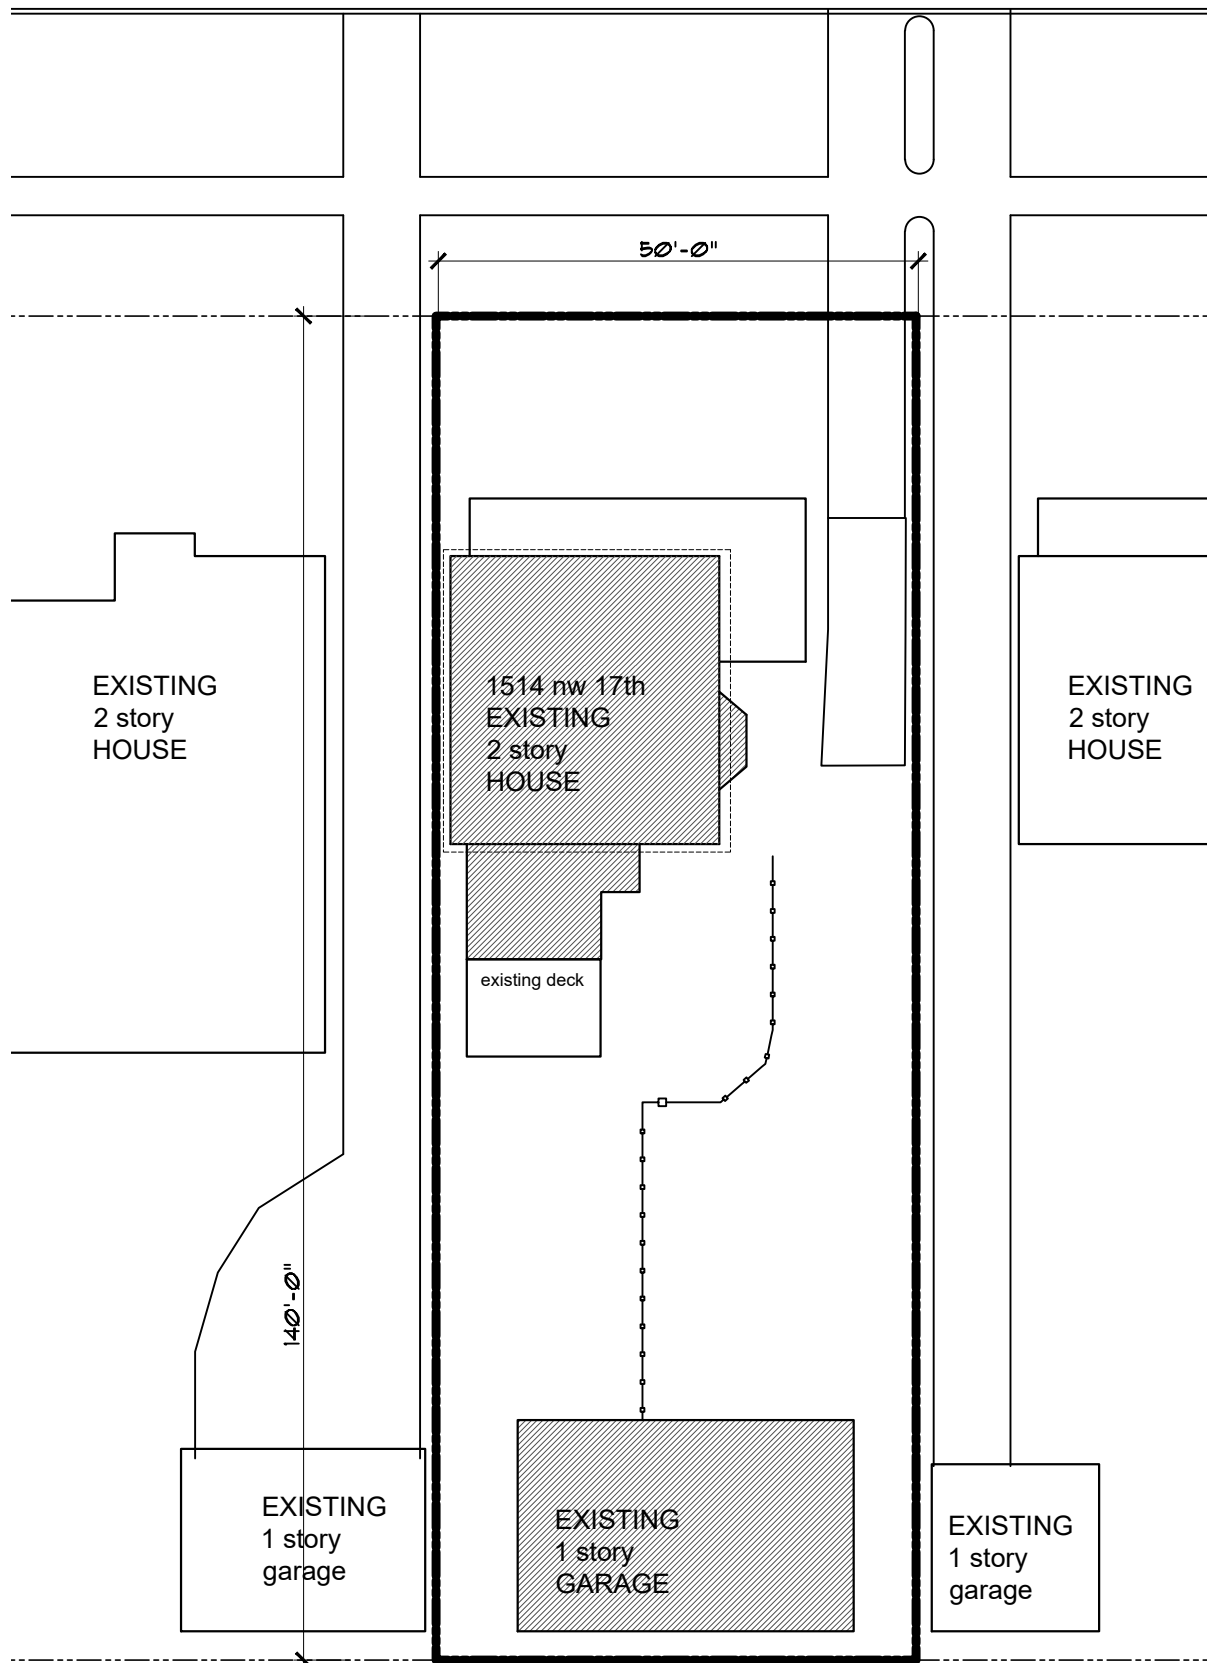

# EXISTING SITE PLAN

SCALE: 1" = 20'-0"

NW 17th

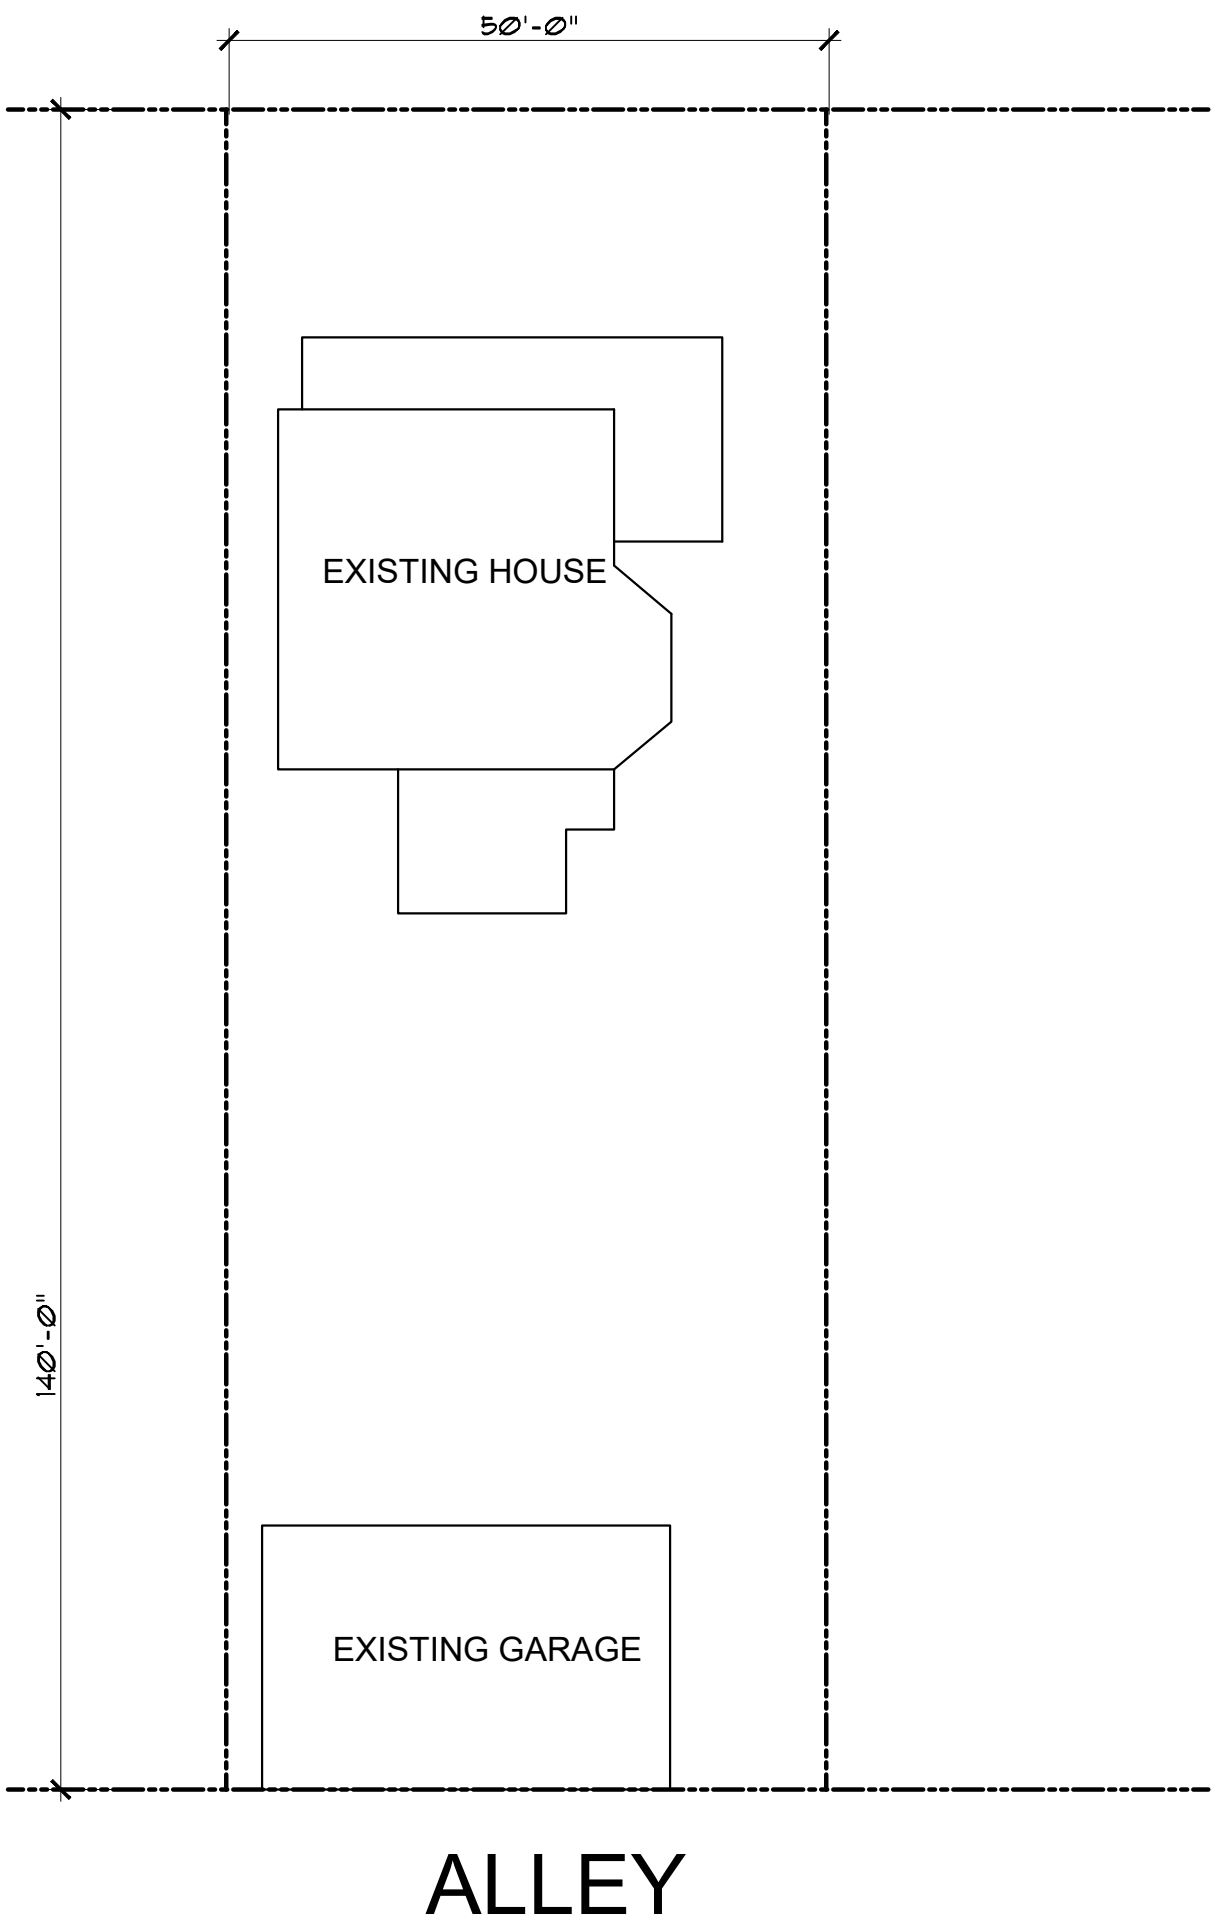

SPUD-1634  
Exhibit B



EXISTING SITE PLAN

SCALE: 1/16"=1'-0"