



SITE AND LANDSCAPE PLAN

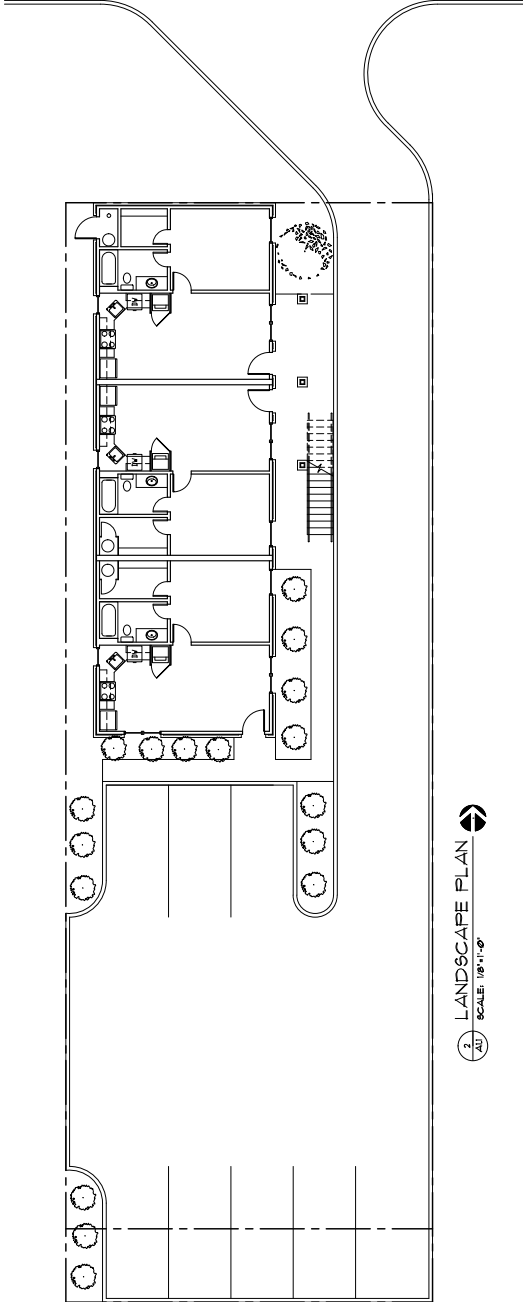

2 LANDSCAPE PLAN
SCALE: 1/8"=1'-0"

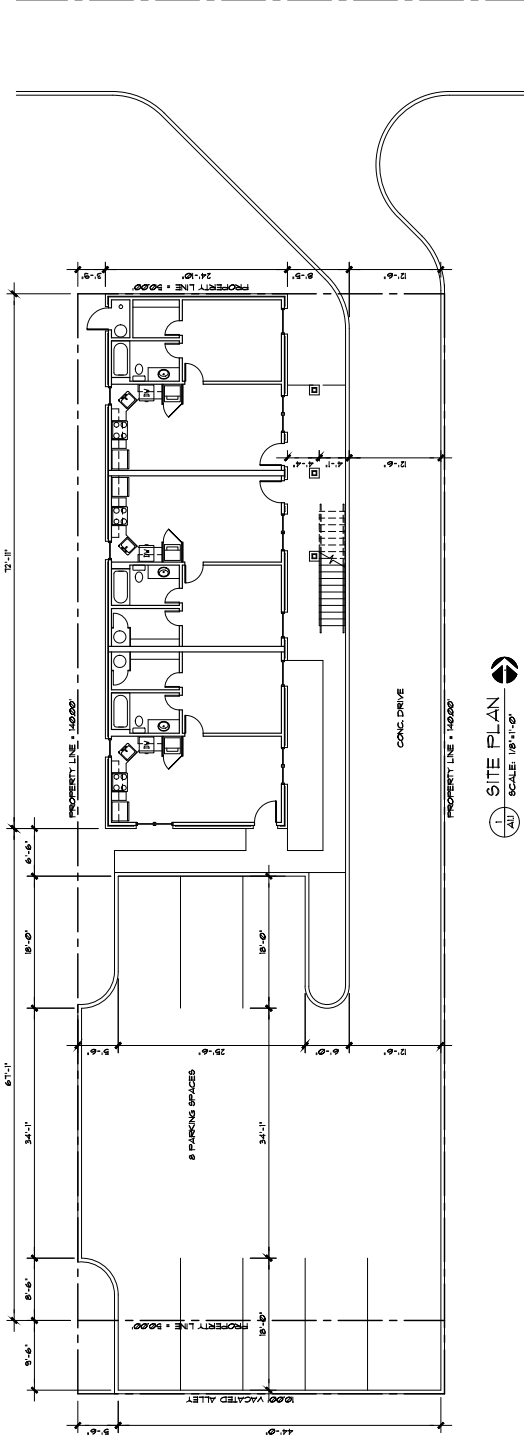

1 SITE PLAN
SCALE: 1/8"=1'-0"

QTY	SYMBOL	COMMON NAME	TYPE/SIZE	POINT VALUE	TOTAL POINT VALUE
11		DWARF YAUPOON HOLLY (LEX. VORTORIA NANA)	E 3 GALLON	2	34
2		LACEBARK ELM (ULMUS PARVIFOLIA)	D 2" CALIBER	9	18
				POINT TOTAL	52

NOTE: ALL LANDSCAPING TO BE MAINTAINED BY AN AUTOMATIC SPRINKLER/IRRIGATION SYSTEM

OKLAHOMA CITY LANDSCAPING POINT CALCULATION

ITEM	QTY	POINT VALUE	TOTAL POINT VALUE
SITE DEVELOPED AREA	6,994 SQFT.	25 PTS	174.85
FIRST 5,000 SQFT.	5,000 SQFT.	10 (158) (1 POINT PER 200 SQFT.)	51.6
MORE THAN 5,000 SQFT.	1,994 SQFT.	16 PTS. (2 POINTS PER SPACE)	31.9
PARKING REQUIRED	8 SPACES	16 PTS. (2 POINTS PER SPACE)	128
TOTAL LANDSCAPE POINTS REQUIRED			335.35
EVERGREEN POINTS REQUIRED (25% MIN)			83.84