

### PROJECT INFO

PROJECT ADDRESS:  
621 NW 25TH ST.  
Oklahoma City, OK 73103

OWNER: ALMA MONTOYA  
EMAIL: almomontoya78@icloud.com  
PHONE: 405-886-1013

ARCHITECT: Sam Gresham Architecture  
400 NW 23rd ST. Suite B  
Oklahoma City, OK 73103  
(405)842-2998  
hollie@samgreshamarchitect.com

### EXISTING 1-STORY HOUSE

1st FLOOR AREA = 1,126 SQFT  
SCREENED PORCH = 118 SQFT


### DRAWING INDEX

- A1.1 COVERSHEET & SITE PLAN
- A2.1 EXISTING & PROPOSED FIRST FLOOR PLANS
- A3.0 EXISTING & PROPOSED COMPARISON ELEVATIONS
- A3.1 EXISTING EXTERIOR ELEVATION
- A3.2 EXISTING EXTERIOR ELEVATION
- A4.1 PROPOSED EXTERIOR ELEVATION
- A4.2 PROPOSED EXTERIOR ELEVATION

### SCOPE OF WORK


- 1) REMOVE PORCH SCREEN FRAMES AND WOOD LATTICE. RECOVER EXISTING WOOD COLUMNS W/ BRICK TO MATCH EXISTING
- 2) INSTALL NEW BRICK ARCHES ABOVE EXISTING LOW WALL AT PORCH.

LEGAL DESCRIPTION:  
GUERNSEY PARK PLACE  
ADDITION BLOCK 008  
LOTS 18 & 19

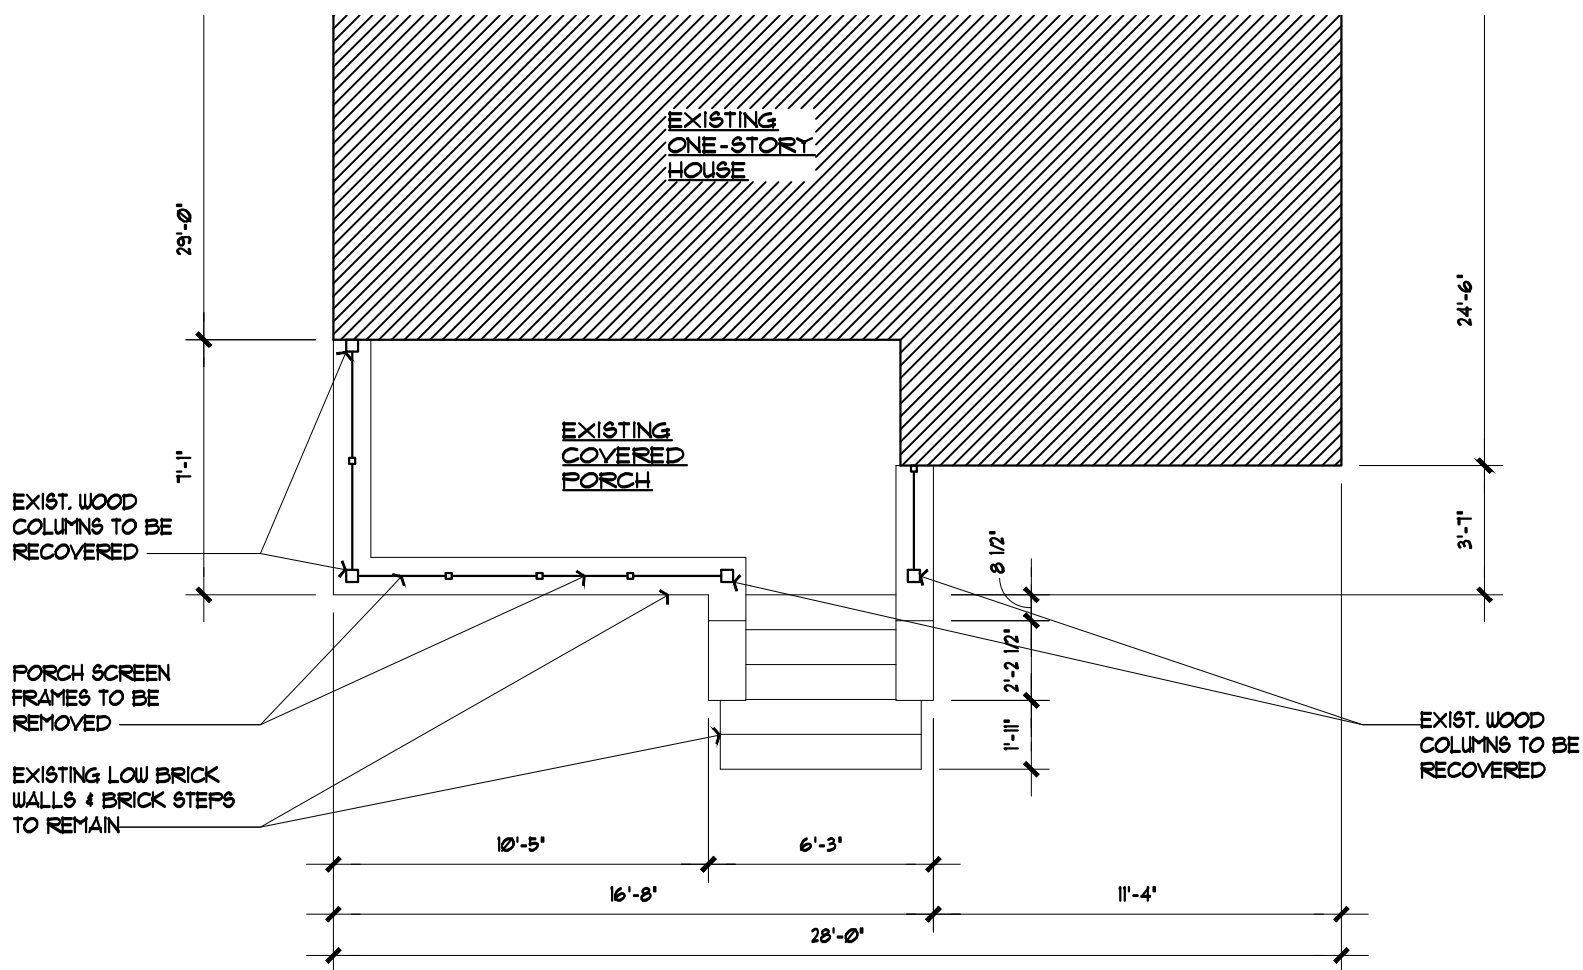


1  
A2.1  
EXISTING FLOOR PLAN  
SCALE: 3/16"=1'-0"


LEGAL DESCRIPTION:  
GUERNSEY PARK PLACE  
ADDITION BLOCK 008  
LOTS 18 & 19

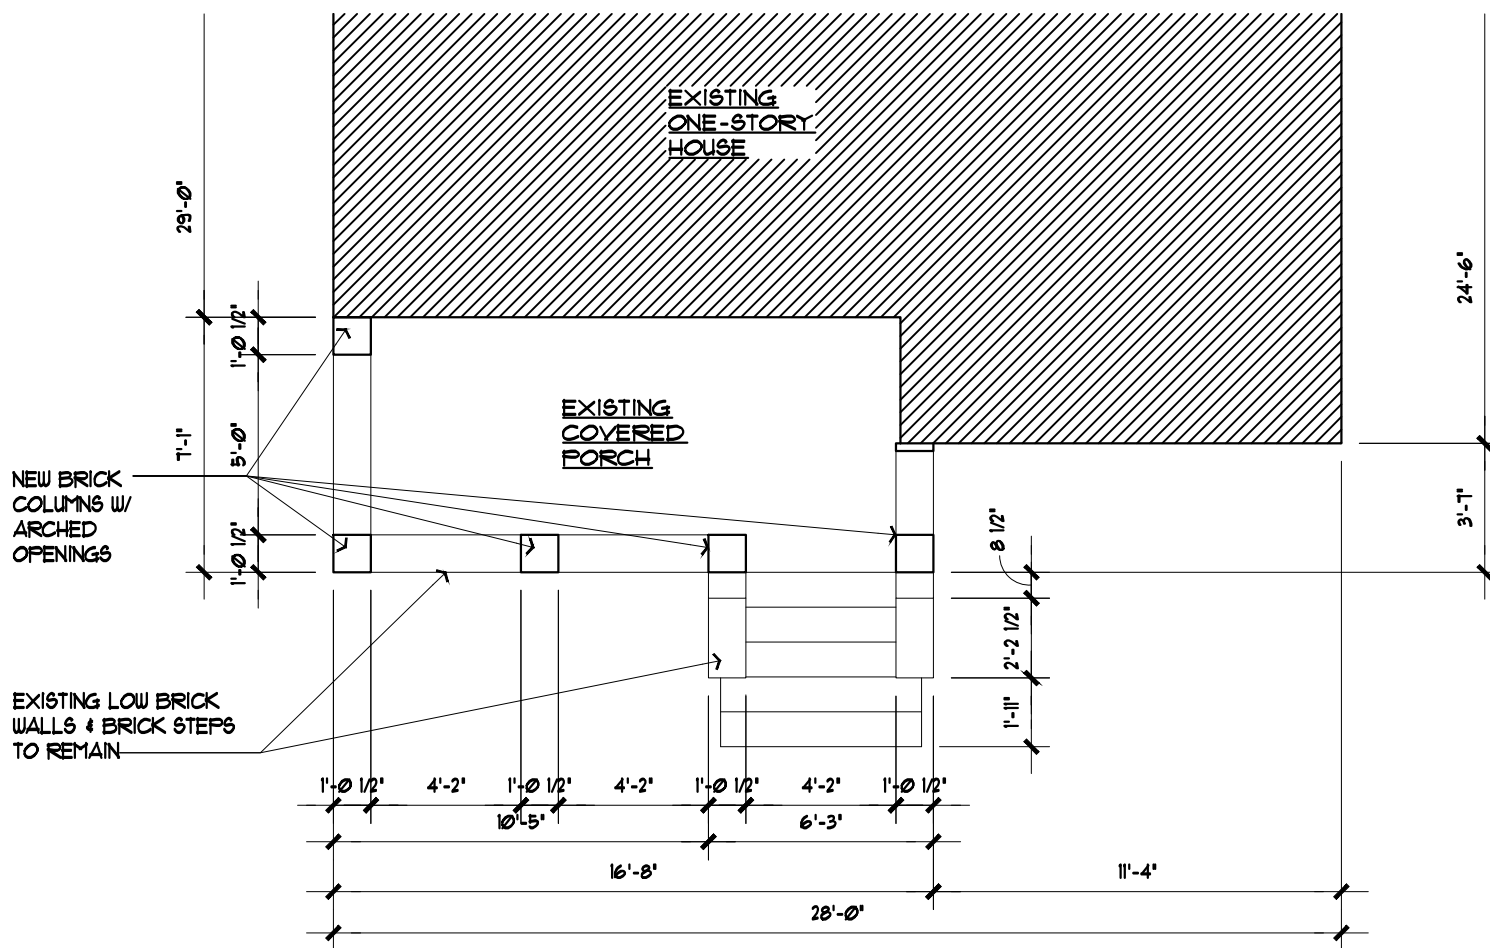

2  
A2.1  
PROPOSED FLOOR PLAN  
SCALE: 3/16"=1'-0"

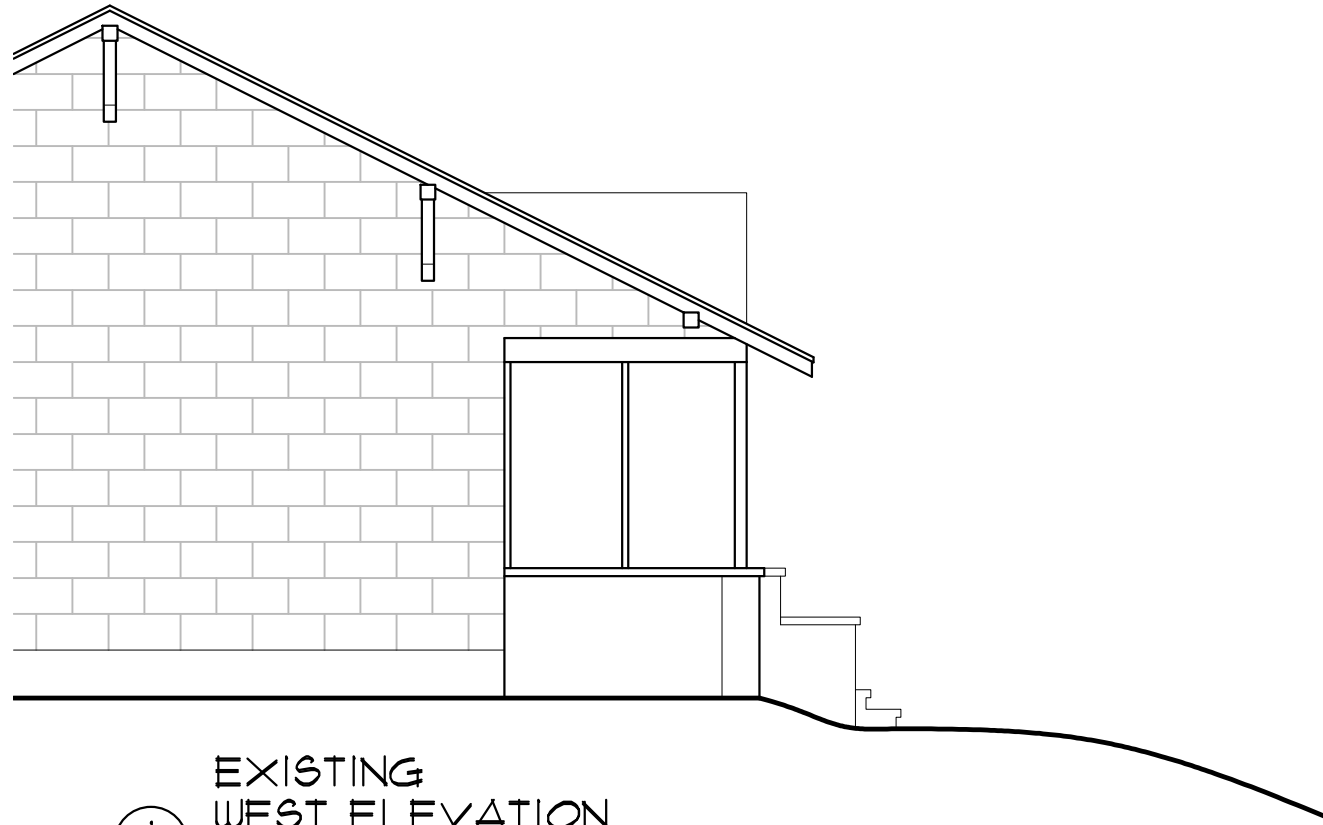

1  
A3.0  
EXISTING  
WEST ELEVATION  
SCALE: 3/16"=1'-0"

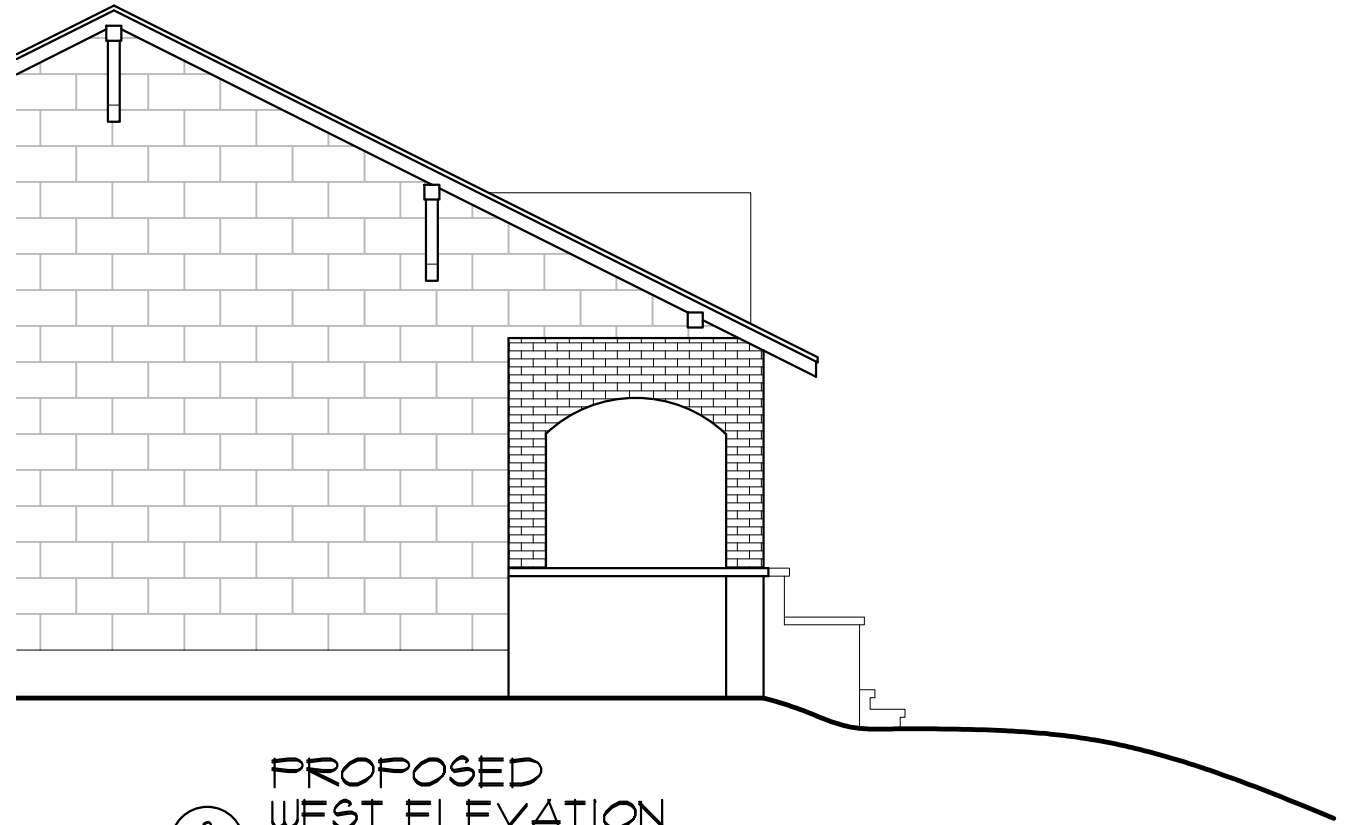


2  
A3.0  
PROPOSED  
WEST ELEVATION  
SCALE: 3/16"=1'-0"



3  
A3.0  
EXISTING  
SOUTH ELEVATION  
SCALE: 3/16"=1'-0"



4  
A3.0  
PROPOSED  
SOUTH ELEVATION  
SCALE: 3/16"=1'-0"

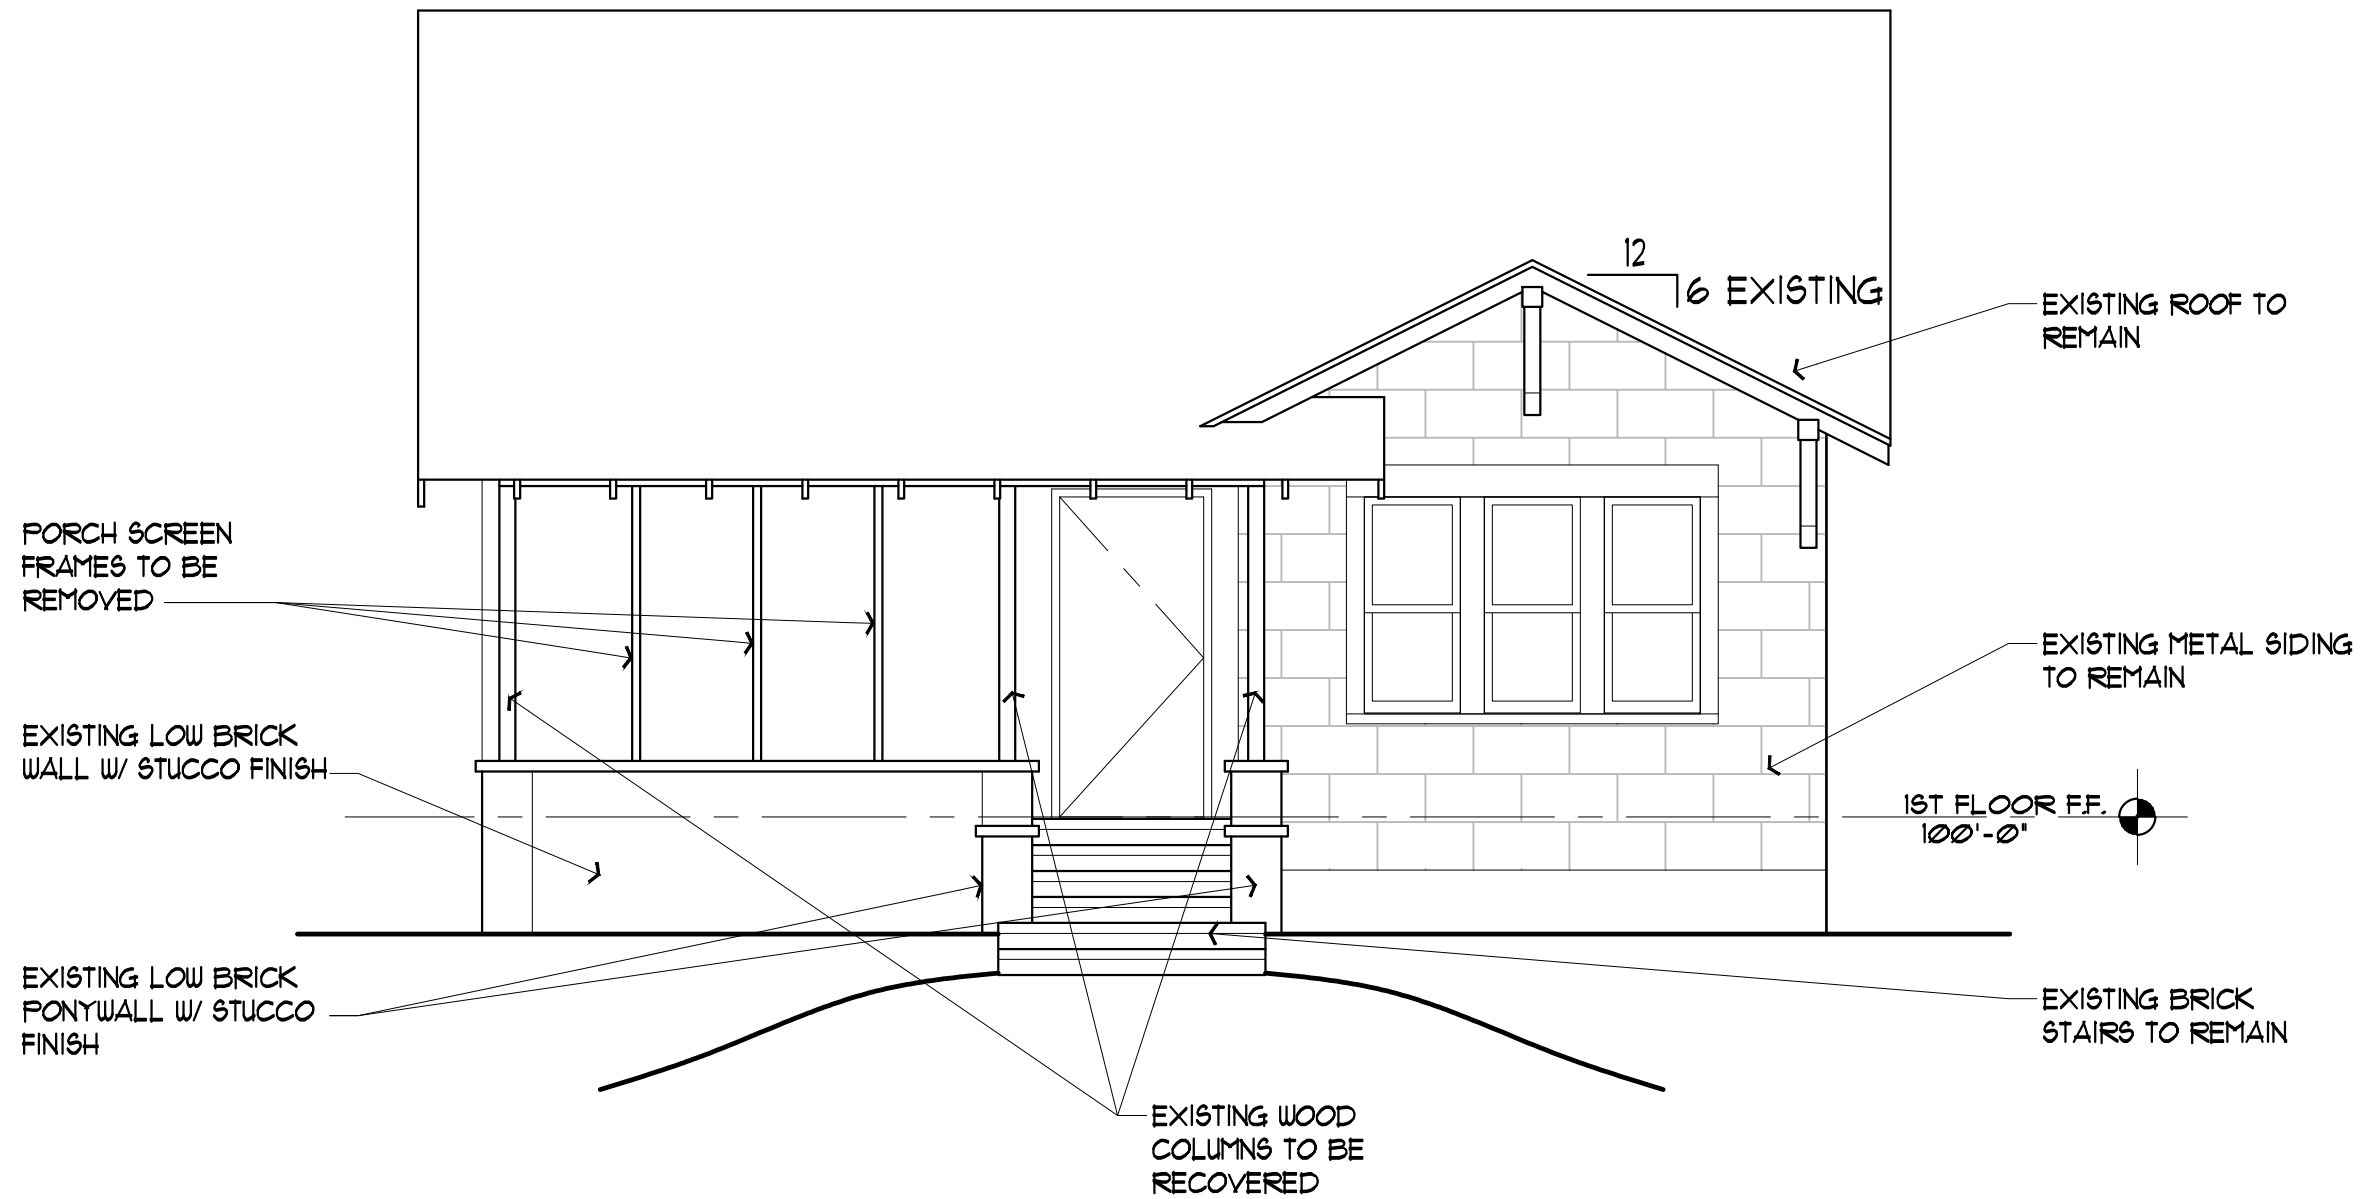

1  
A3.1  
EXISTING  
SOUTH ELEVATION  
SCALE: 1/4"=1'-0"


A3.1

MONTOYA RESIDENCE  
621 NW 25TH  
OKC, OK 73103

PROPOSED EXTERIOR ELEVATIONS  
SCALE: 1/4" = 1'-0"



SAMGRESHAM  
ARCHITECTURE

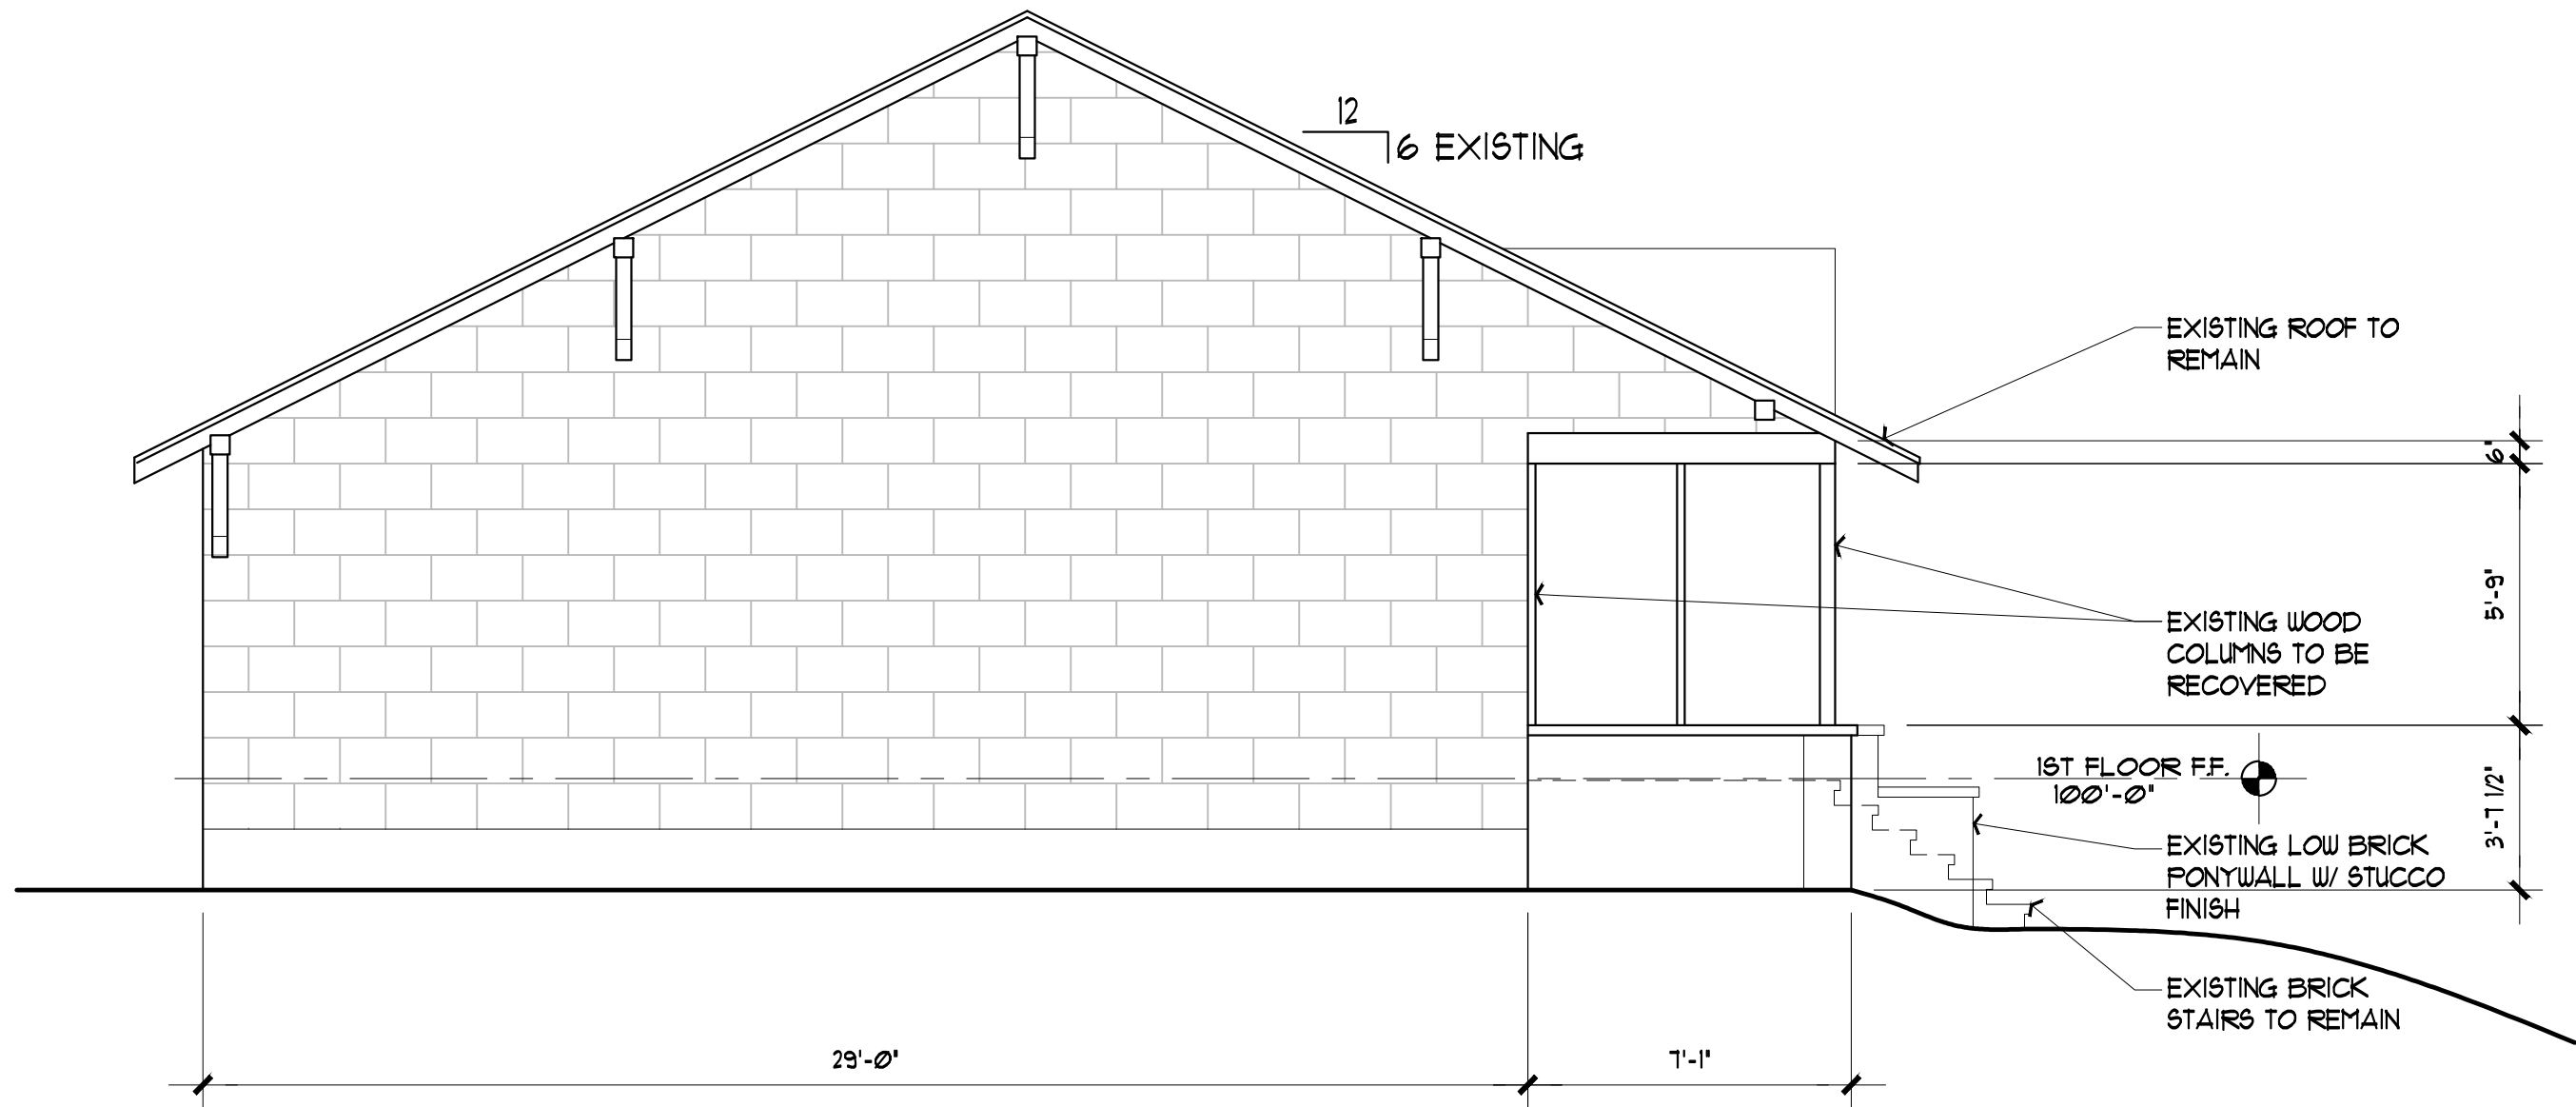

1  
 A3.2  
 EXISTING  
 WEST ELEVATION  
 SCALE: 1/4"=1'-0"


A3.2

MONTOYA RESIDENCE  
 621 NW 25TH  
 OKC, OK 73103

PROPOSED EXTERIOR ELEVATIONS  
 SCALE: 1/4" = 1'-0"



SAM GRESHAM ARCHITECTURE

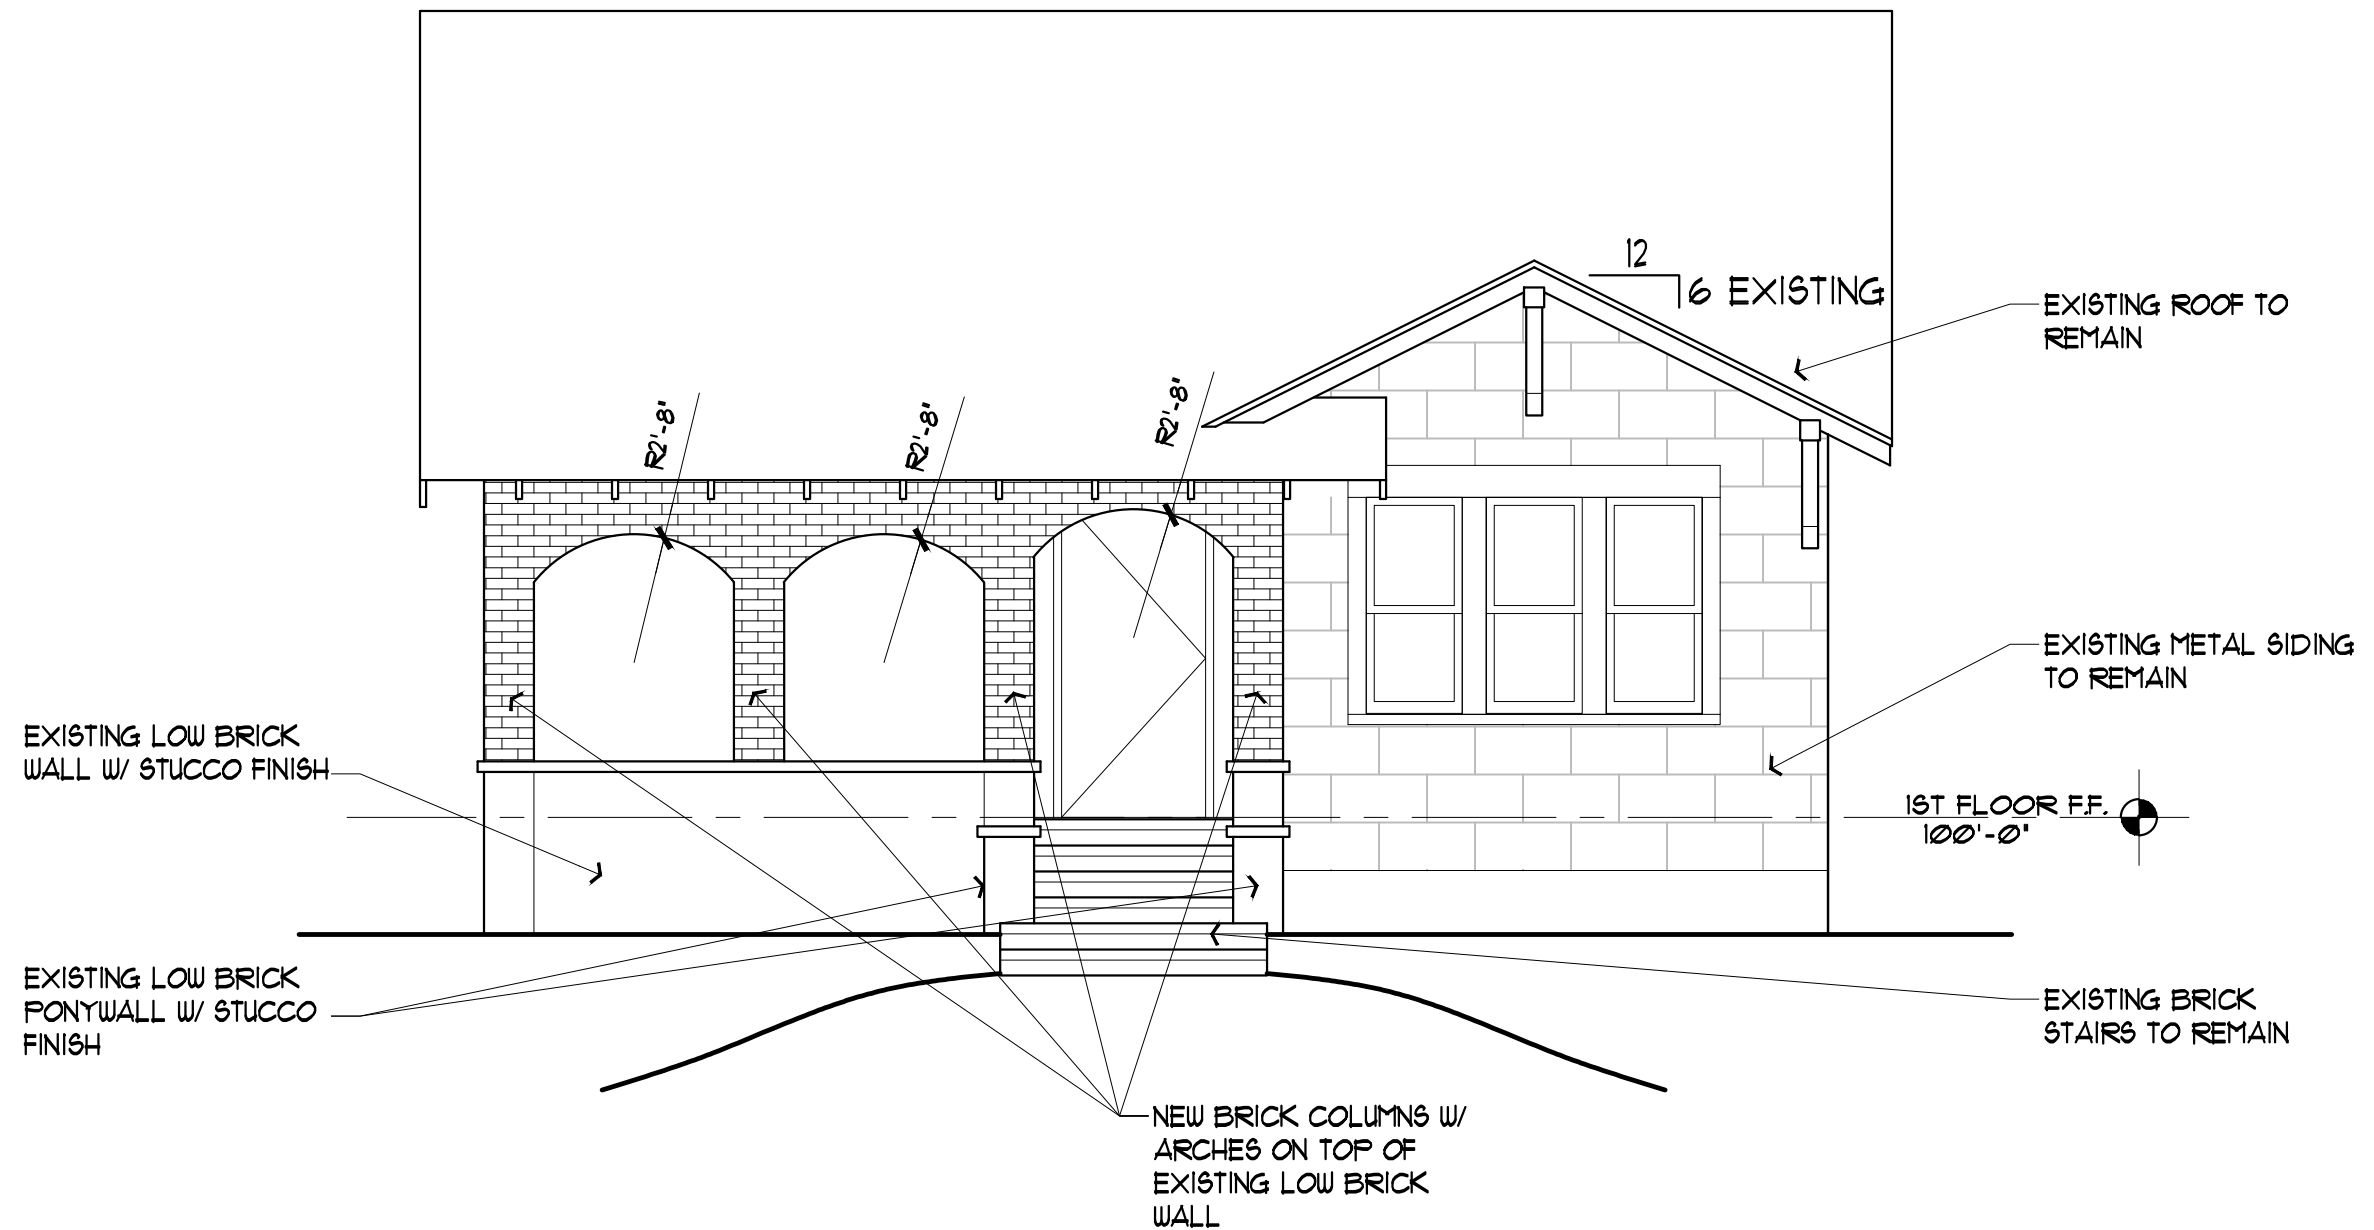

1  
A3.3  
PROPOSED  
SOUTH ELEVATION  
SCALE: 1/4"=1'-0"


A3.3

MONTOKA RESIDENCE  
621 NW 25TH  
OKC, OK 73103

PROPOSED EXTERIOR ELEVATIONS  
SCALE: 1/4" = 1'-0"



SAMGRESHAM  
ARCHITECTURE

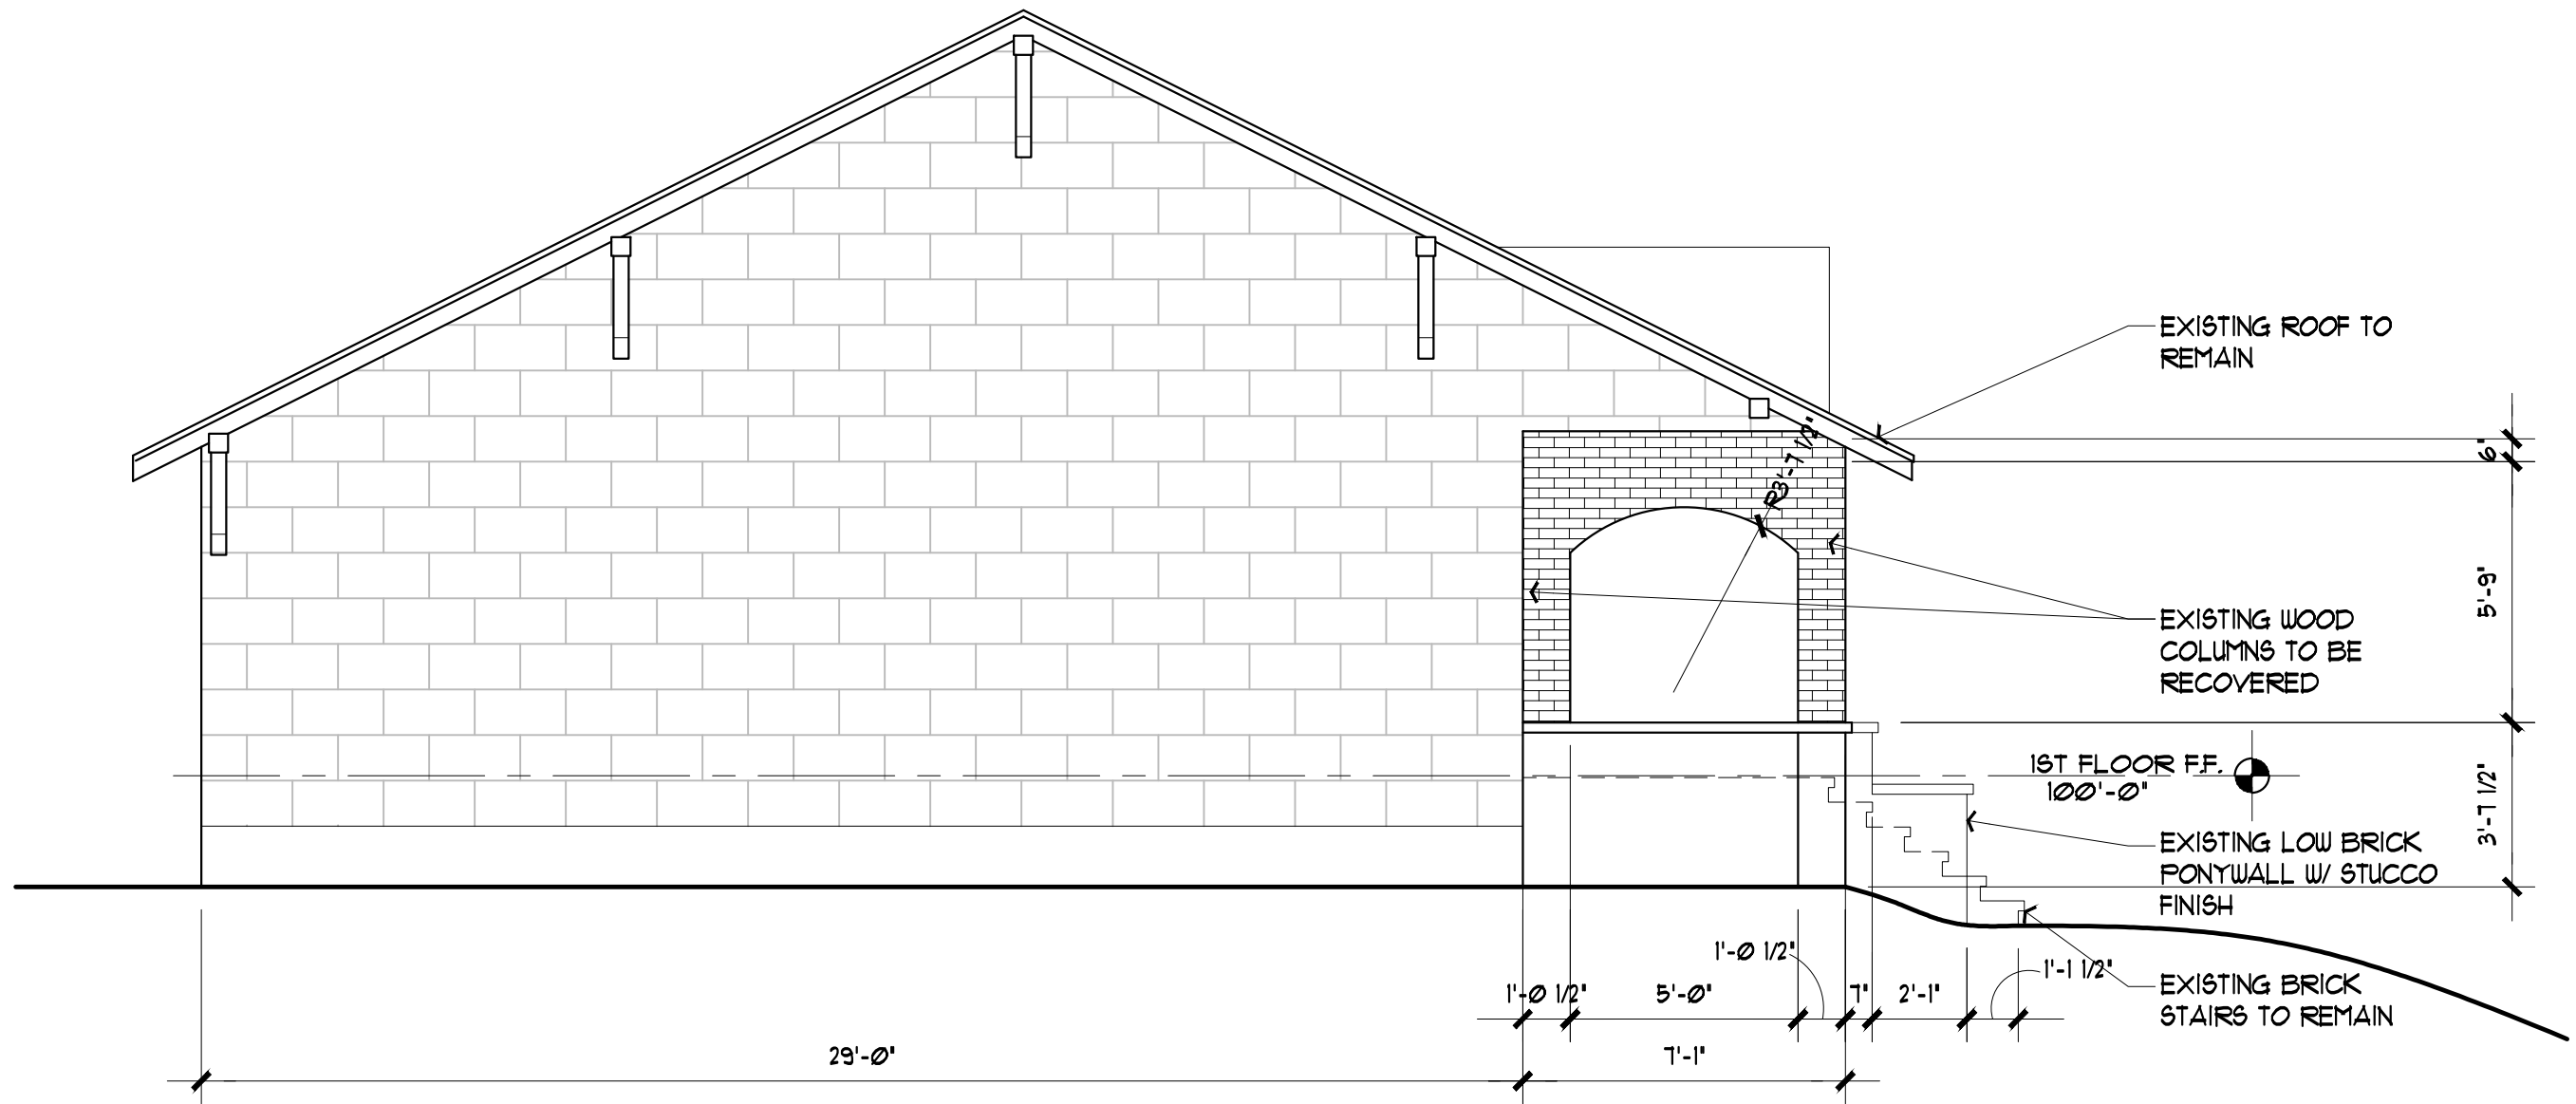

PROPOSED  
WEST ELEVATION

1  
A3.4

SCALE: 1/4"=1'-0"