

NEELY+QUEEN
INTERIOR DESIGN

NOAH BROWN
ALTRU ROOFING
2728 SW 2ND ST, OKLAHOMA CITY, OK 73108

NEELY+QUEEN DESIGN,LLC
235 W Wilshire Blvd
Oklahoma City, OK 73116
Travis Neely 405.420.2314
Phara Queen 405.437.7411

THESE PLANS ARE THE PROPERTY OF NEELY+QUEEN DESIGN, LLC AND ARE PROTECTED UNDER COMMON LAW COPYRIGHT. THESE PLANS ARE NOT TO BE REPRODUCED, CHANGED OR COPIED IN ANY MANNER. NEELY+QUEEN DESIGN, LLC ©ALL RIGHTS RESERVED

VERIFY ALL CONDITIONS AND DIMENSIONS AT THE JOB SITE AND NOTIFY THE DESIGNER OF ANY DIMENSIONAL ERRORS, OMISSIONS OR DISCREPANCIES BEFORE BEGINNING OR FABRICATING ANY WORK. DO NOT SCALE THESE DRAWINGS.


SITE PLAN

DRAWN BY: TN

DATE: 2-25-2021

PAGE 1 OF 2 SHEETS

SCALE: 1/8"=1'-0"

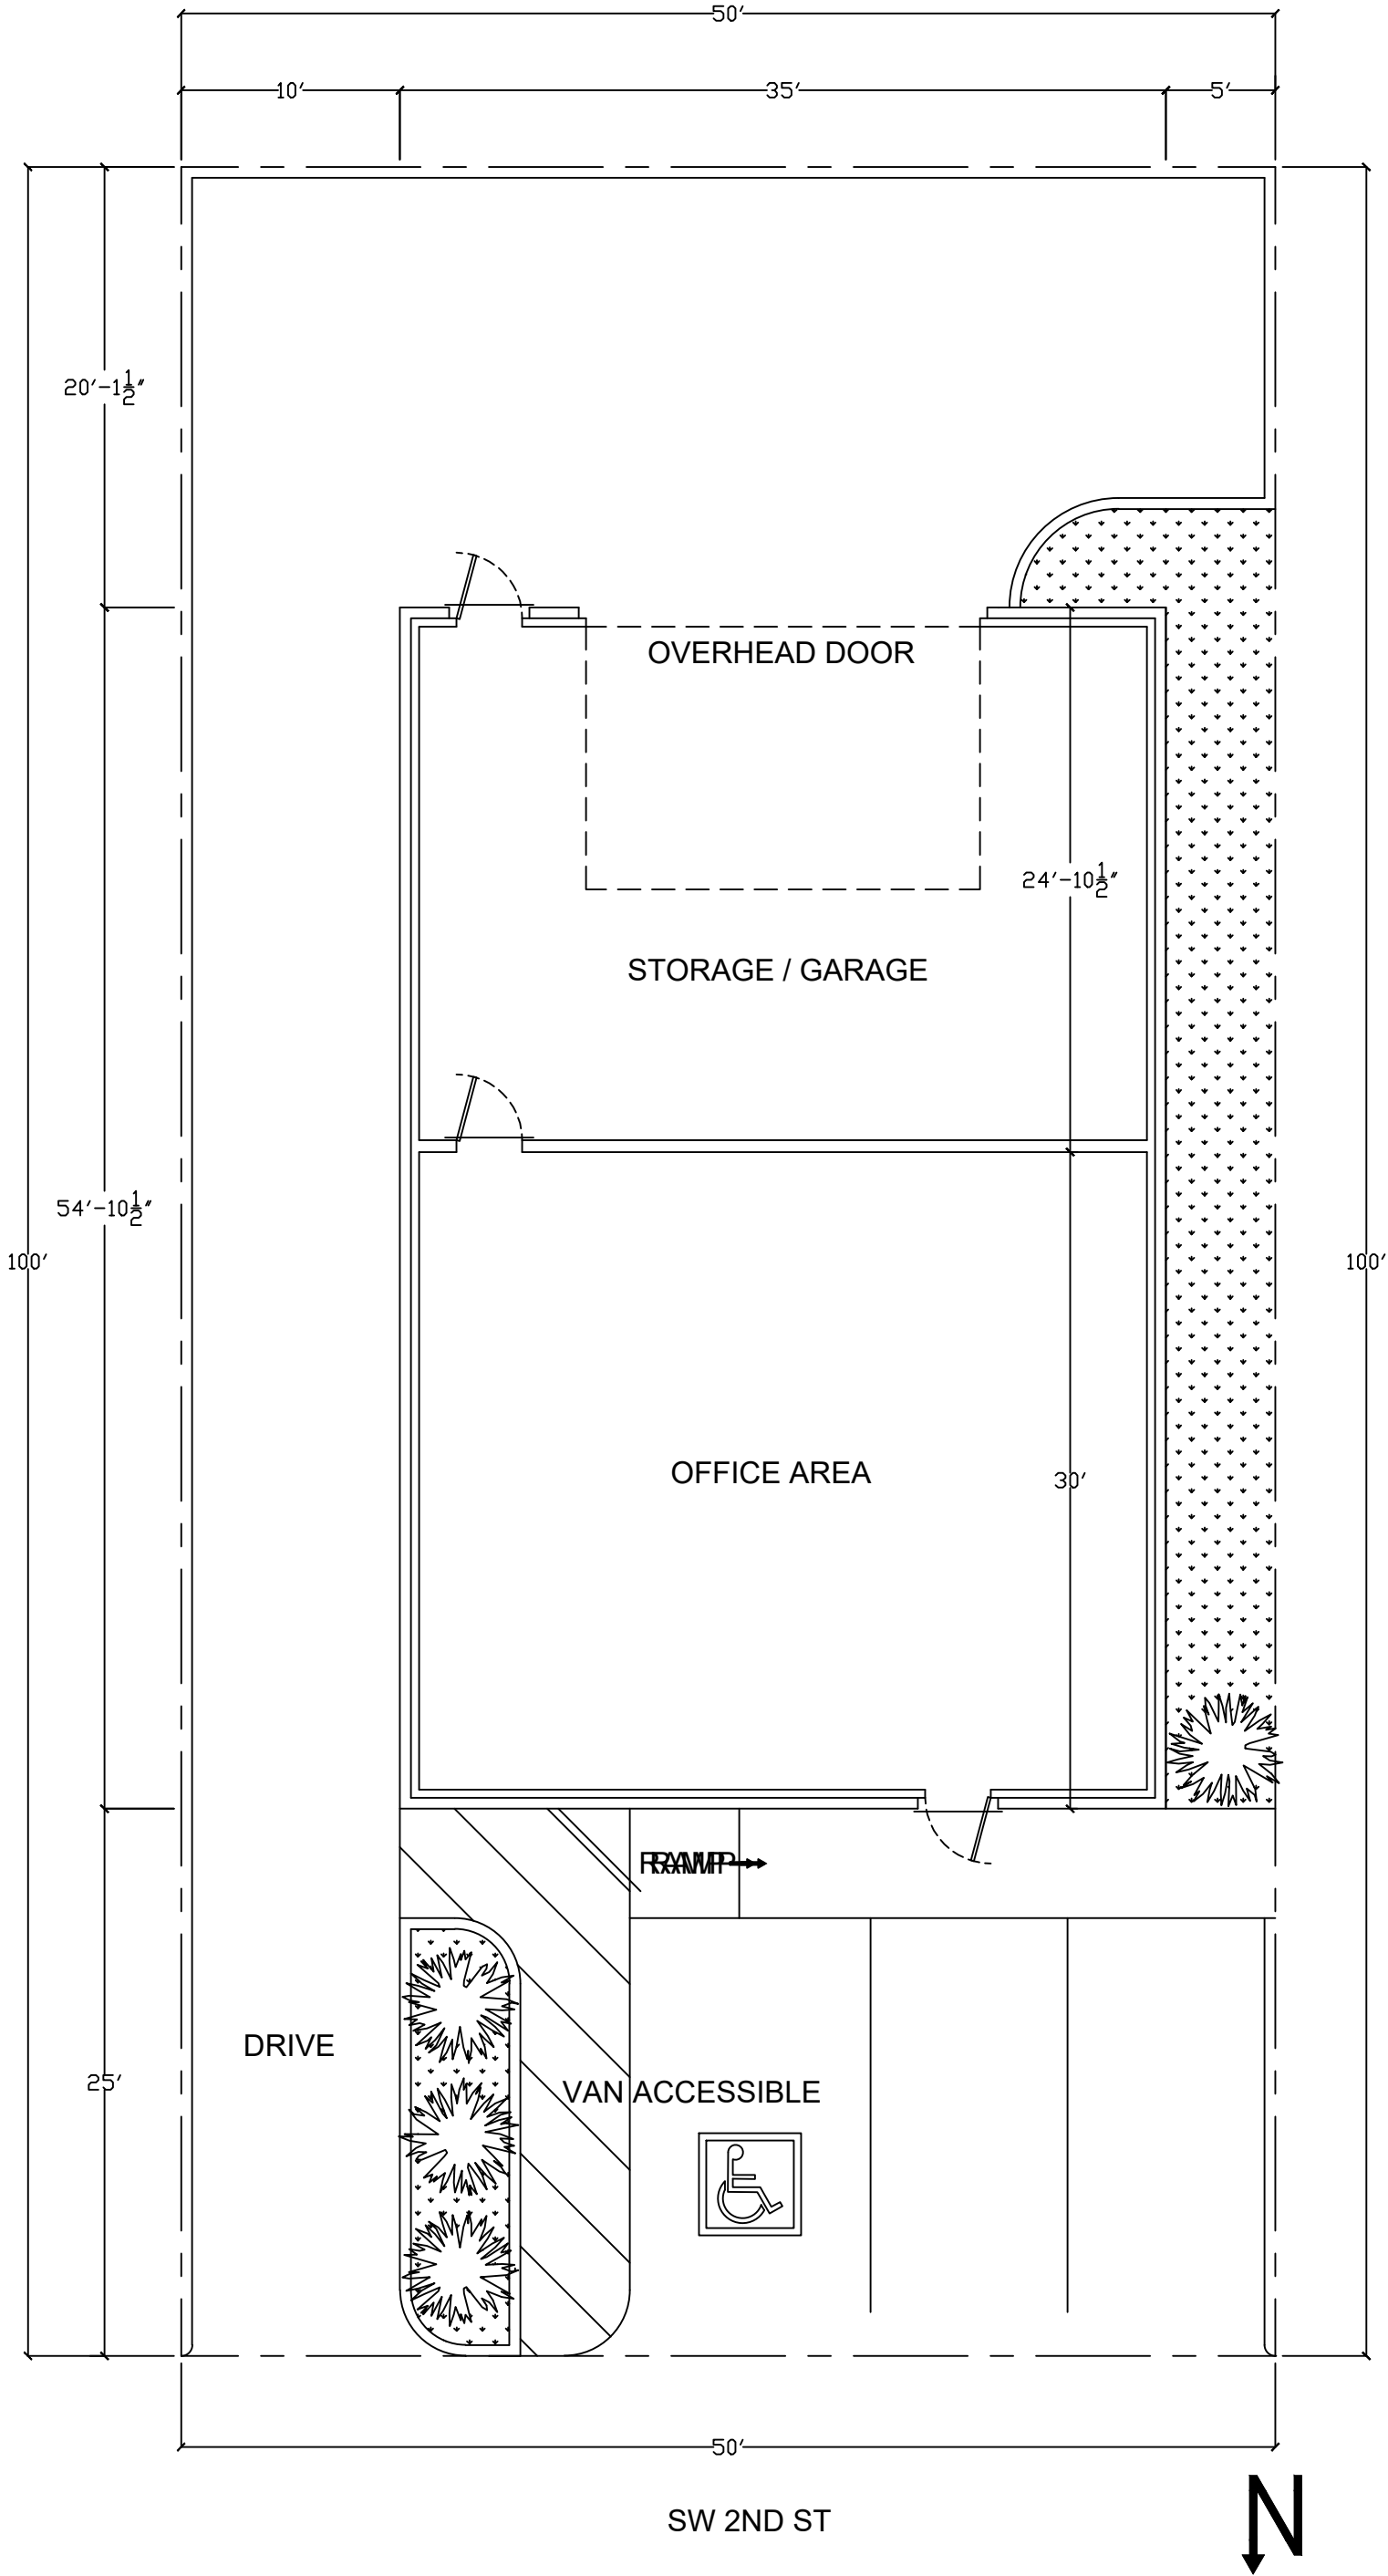

NEELY+QUEEN
INTERIOR DESIGN

NOAH BROWN
ALTRU ROOFING
2728 SW 2ND ST, OKLAHOMA CITY, OK 73108

NEELY+QUEEN DESIGN,LLC
235 W Wilshire Blvd
Oklahoma City, OK 73116
Travis Neely 405.420.2314
Phara Queen 405.437.7411

THESE PLANS ARE THE PROPERTY OF NEELY+QUEEN DESIGN, LLC AND ARE PROTECTED UNDER COMMON LAW COPYRIGHT. THESE PLANS ARE NOT TO BE REPRODUCED, CHANGED OR COPIED IN ANY MANNER. NEELY+QUEEN DESIGN, LLC ©ALL RIGHTS RESERVED

VERIFY ALL CONDITIONS AND DIMENSIONS AT THE JOB SITE AND NOTIFY THE DESIGNER OF ANY DIMENSIONAL ERRORS, OMISSIONS OR DISCREPANCIES BEFORE BEGINNING OR FABRICATING ANY WORK. DO NOT SCALE THESE DRAWINGS.

SITE PLAN

DRAWN BY: TN

DATE: 2-25-2021

PAGE 2 OF 2 SHEETS

SCALE: 1/8"=1'-0"