


614 NW 26th Street  
Oklahoma City, OK 73103

#### LEGAL DESCRIPTION

G2 ERNSEY PARK PLACE BLOCK 8 LOT 4  
W50FT E2 S8FT

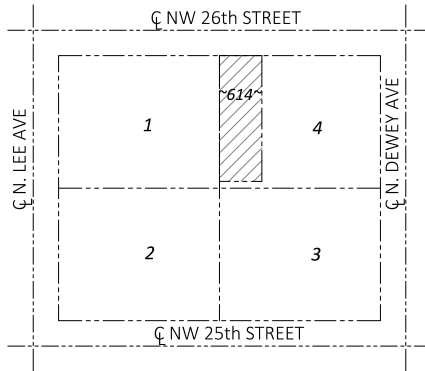

#### SHEET INDEX


- A-1 TABLE OF CONTENTS
- A-2 EXISTING & PROPOSED SITE PLAN
- A-3 PROPOSED FIRST FLOOR PLAN
- A-4 PROPOSED SECOND FLOOR PLAN
- A-5 PROPOSED FRONT AND REAR ELEVATIONS
- A-6 PROPOSED SIDE ELEVATIONS
- A-7 PROPOSED ROOF PLAN
- A-8 PROPOSED GARAGE FLOOR PLAN
- A-9 PROPOSED GARAGE ELEVATIONS
- A-10 PROPOSED GARAGE ROOF PLAN
- A-11 RENDER OF PROPOSED RESIDENCE
- A-12 RENDER OF PROPOSED RESIDENCE IN RELATION TO EXISTING NEIGHBORING STRUCTURES
- A-13 RENDERS OF PROPOSED GARAGE


ATTACHMENT A - MATERIAL SELECTIONS


#### OBJECTIVES:


1. BUILD NEW SINGLE FAMILY RESIDENCE
2. BUILD NEW GARAGE WITH APARTMENT
3. BUILD NEW FENCE ON WESTERN SIDE OF PROPERTY
4. PAVE NEW DRIVEWAY AND PARKING PAD

#### LOCATION MAP

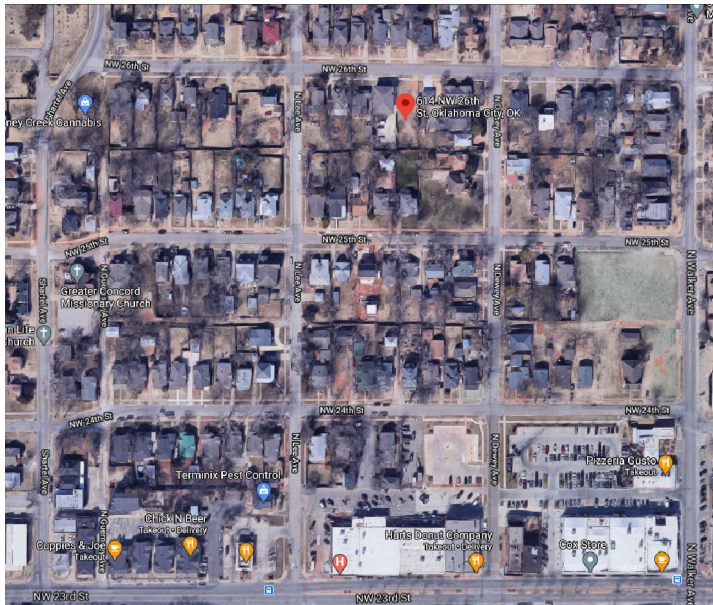

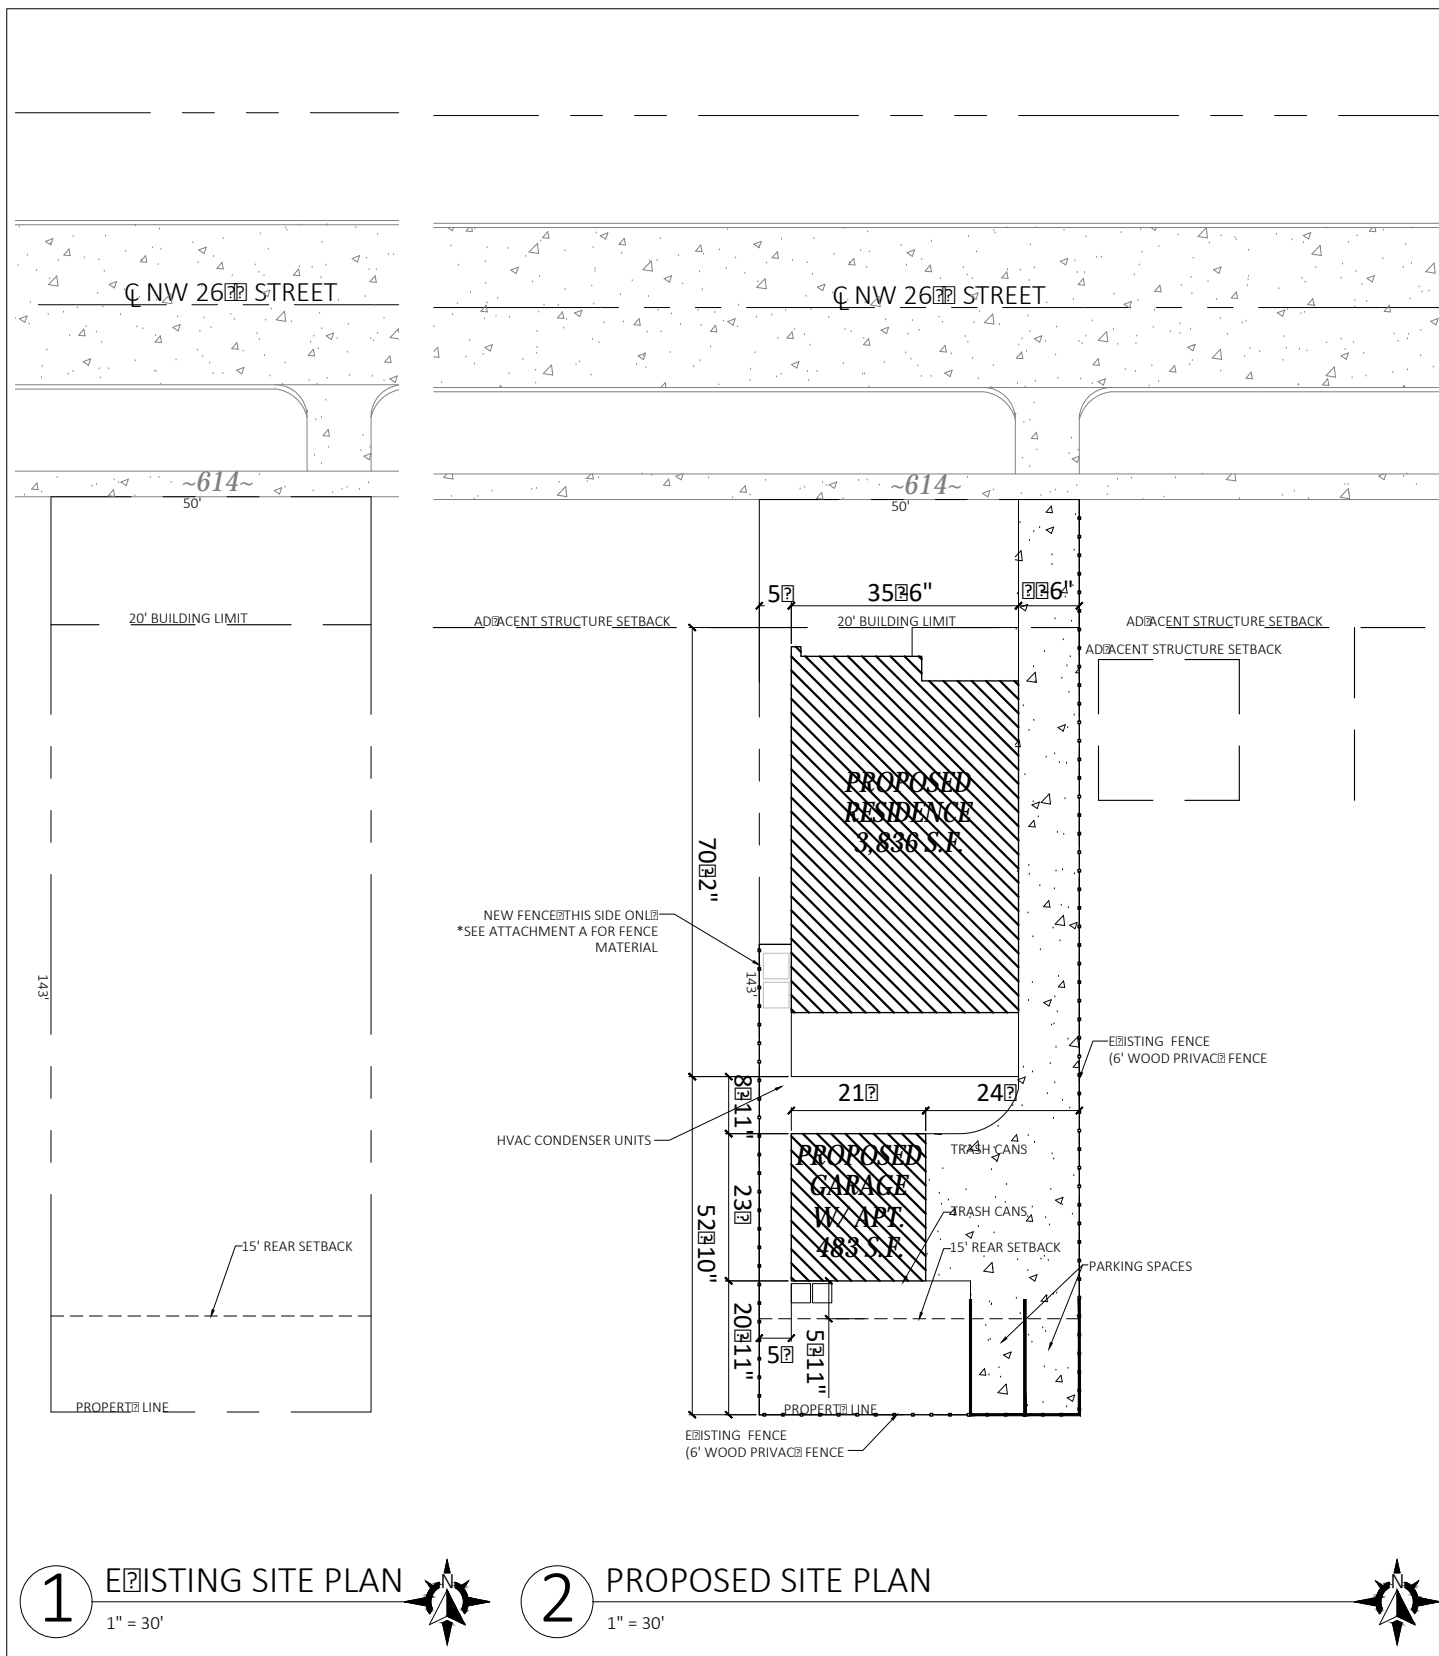

 <p>1605 N. Classen Blvd. OKC, OK 73106 405.655.8077 www.jollybirddesign.com</p>	PROJECT <b>614 NW 26th Street OKC, OK 73103</b>		SHEET NO. <b>A-2</b>
	DATE <b>5/11/2021</b>	JOB <b>#HPCA-21-0028</b>	
	DRAWN BY <b>FRB</b>	TITLE <b>SITE PLANS</b>	

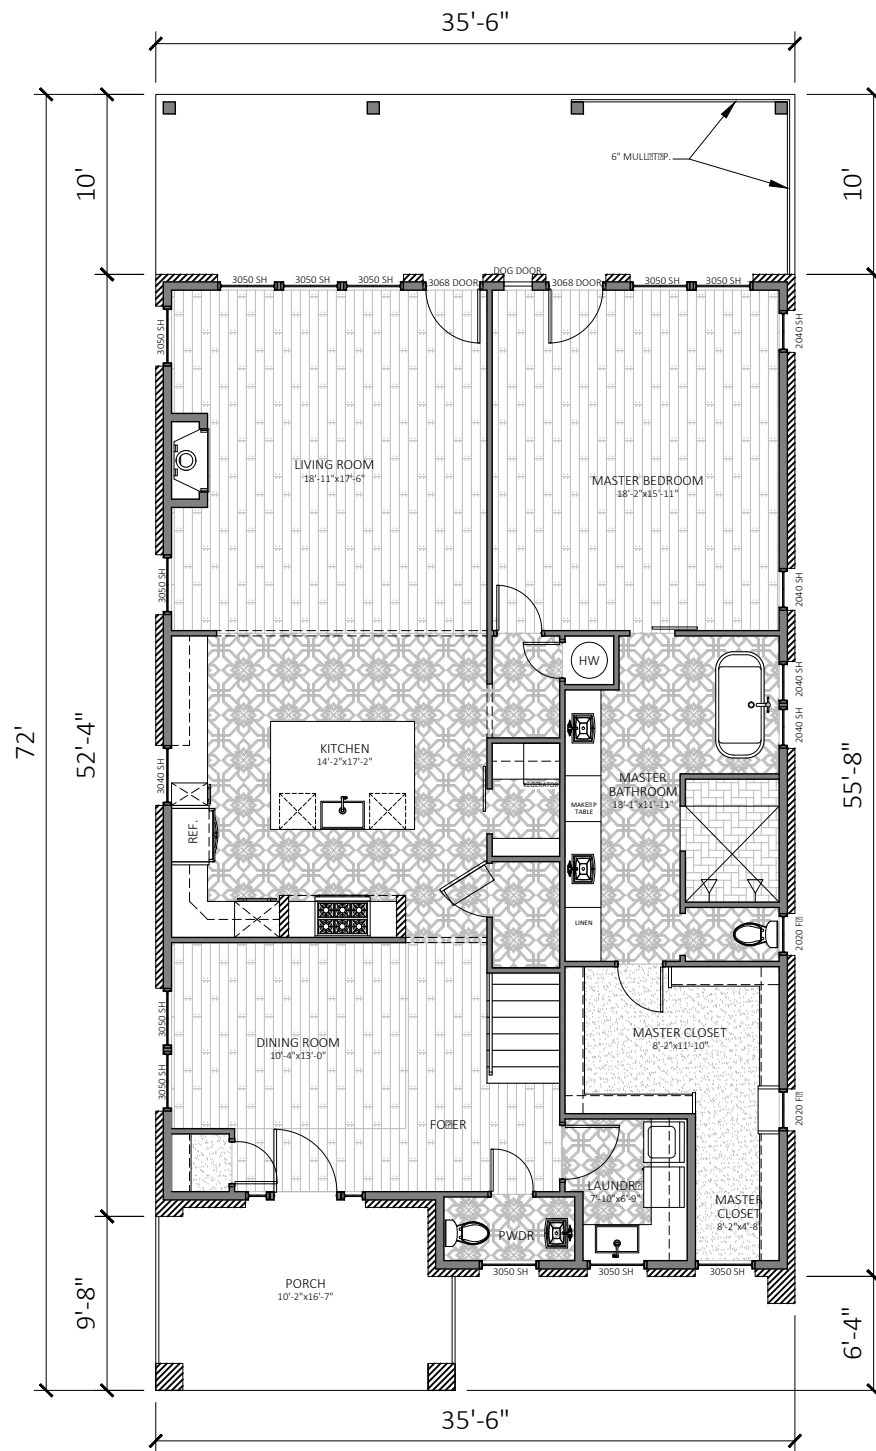

**1** PROPOSED FIRST FLOOR PLAN  
3/32" = 1'-0"



1605 N. Classen Blvd.  
OKC, OK 73106  
405.655.8077  
www.jollybirddesign.com

PROJECT

614 NW 26th Street  
OKC, OK 73103

DATE

5/11/2021

JOB

#HPCA-21-0028

DRAWN BY


FRB

TITLE

FIRST FLOOR

SHEET NO.

A-3

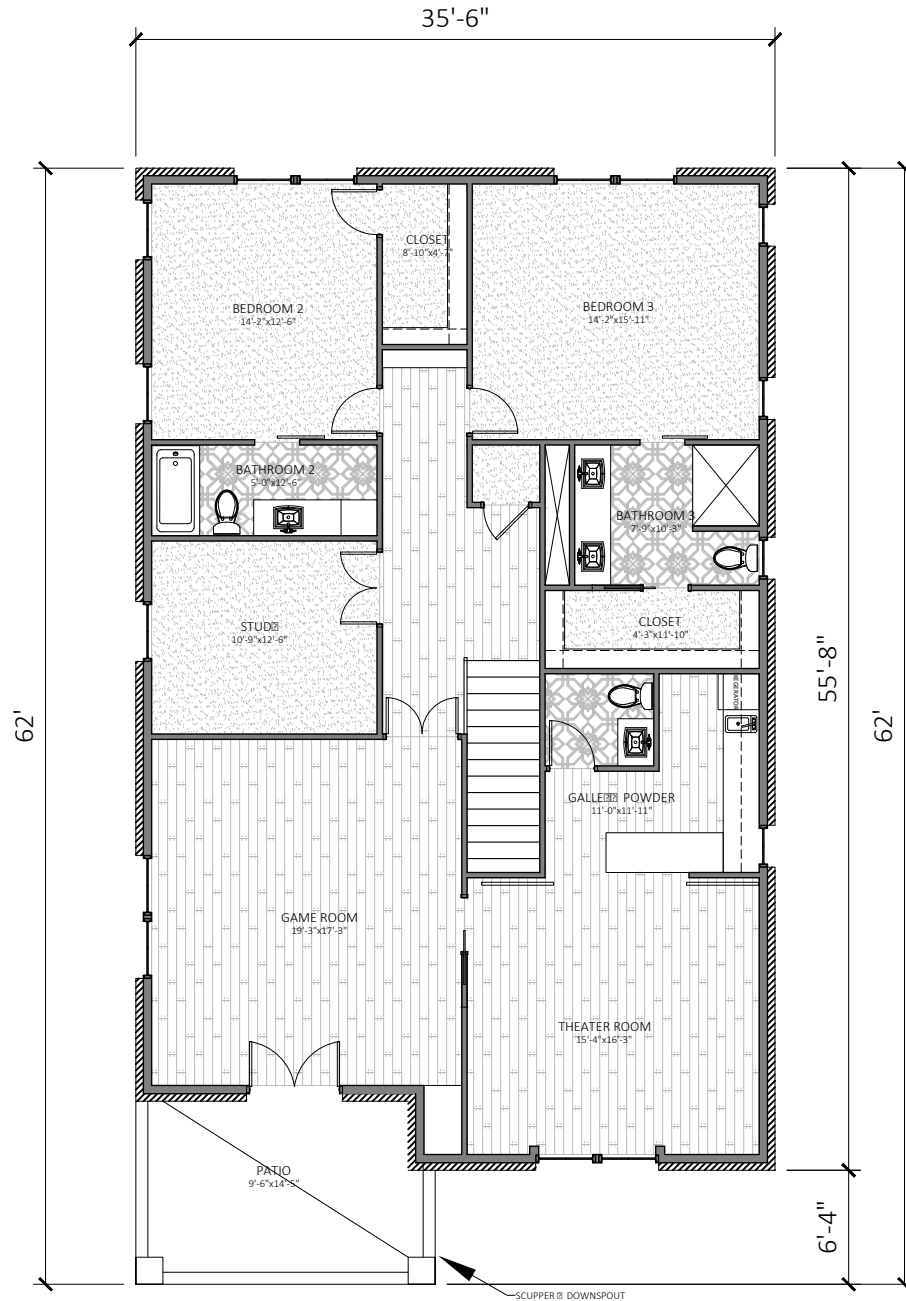

**1** PROPOSED SECOND FLOOR PLAN  
3/32" = 1'-0"



1605 N. Classen Blvd.  
OKC, OK 73106  
405.655.8077  
[www.jollybirddesign.com](http://www.jollybirddesign.com)

PROJECT

614 NW 26th Street  
OKC, OK 73103

DATE

5/11/2021

JOB

#HPCA-21-0028

DRAWN BY


FRB

TITLE


SECOND FLOOR

SHEET NO.

**A-4**

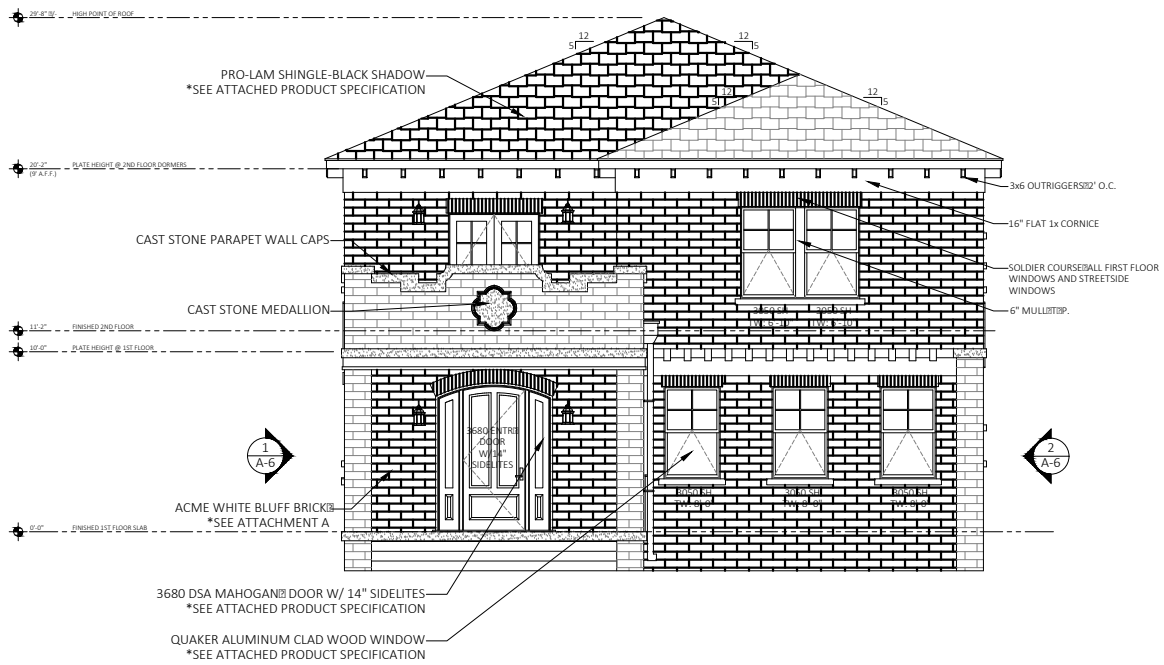

**1** PROPOSED FRONT (NORTH) ELEVATION  
3/32" = 1'-0"

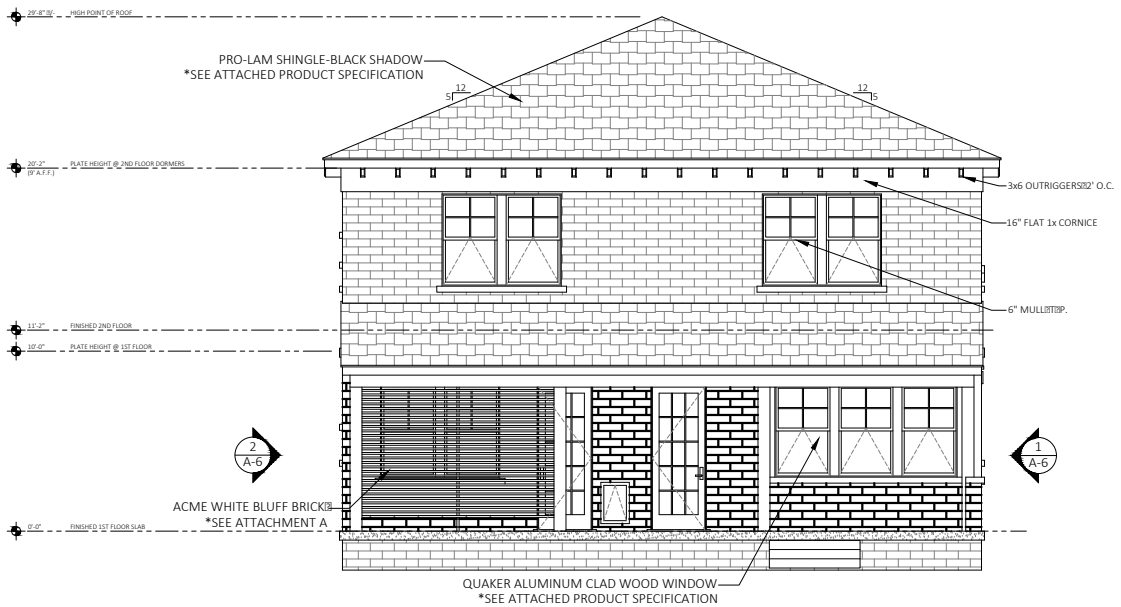

**2** PROPOSED REAR (SOUTH) ELEVATION  
3/32" = 1'-0"



1605 N. Classen Blvd.  
OKC, OK 73106  
405.655.8077  
www.jollybirddesign.com

PROJECT

614 NW 26th Street  
OKC, OK 73103

DATE

5/11/2021

JOB

#HPCA-21-0028

DRAWN BY


FRB

TITLE


ELEVATIONS

SHEET NO.

A-5

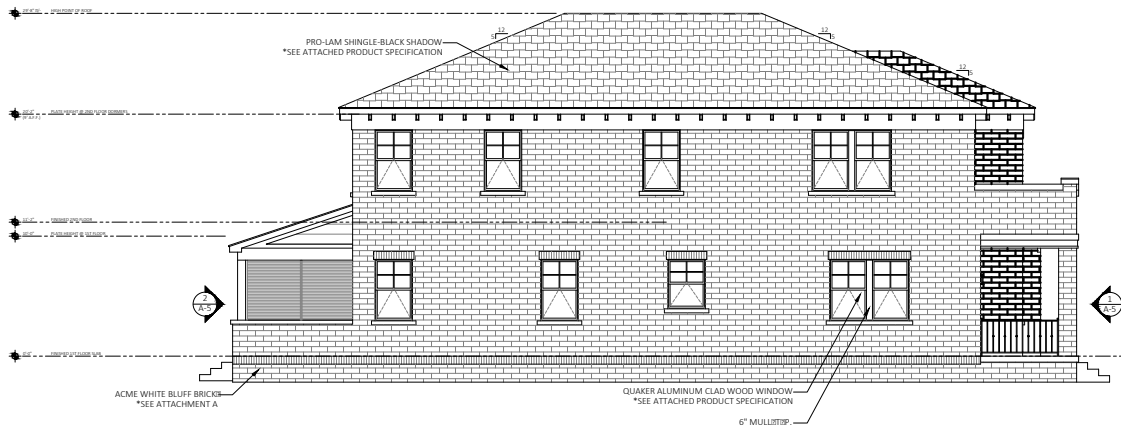

**1** PROPOSED LEFT (EAST) ELEVATION  
1/16" = 1'-0"

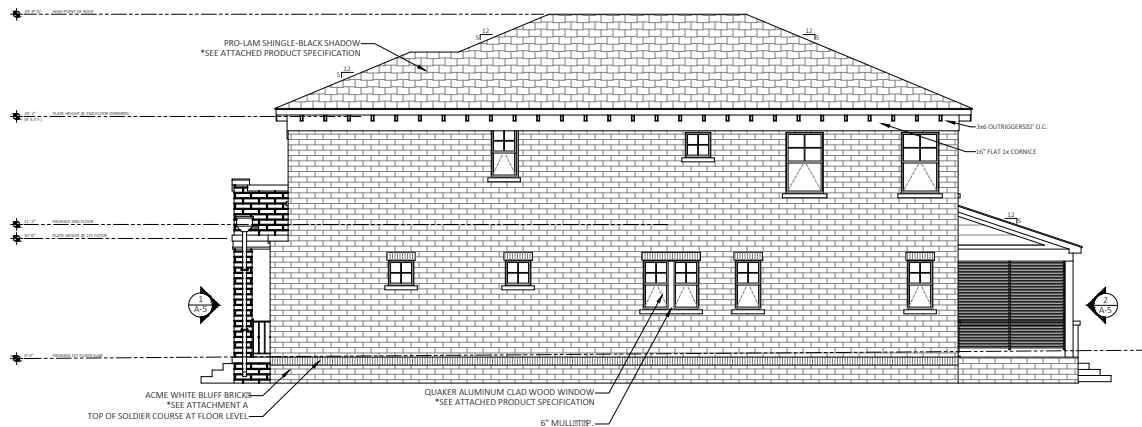

**2** PROPOSED RIGHT (WEST) ELEVATION  
1/16" = 1'-0"



1605 N. Classen Blvd.  
OKC, OK 73106  
405.655.8077  
www.jollybirddesign.com

PROJECT

614 NW 26th Street  
OKC, OK 73103

DATE

5/11/2021

JOB

#HPCA-21-0028

DRAWN BY

FRB

TITLE


ELEVATIONS

SHEET NO.


A-6






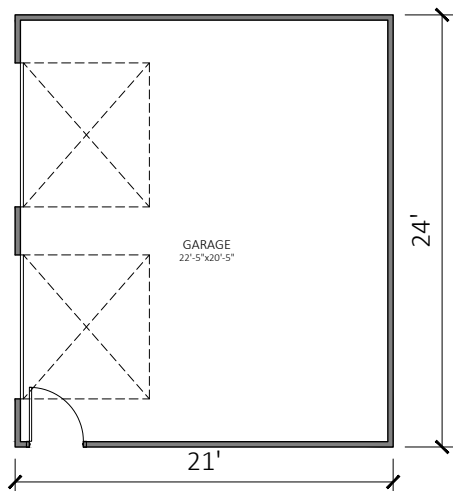


**1** PROPOSED GARAGE PLAN  
3/32" = 1'-0"

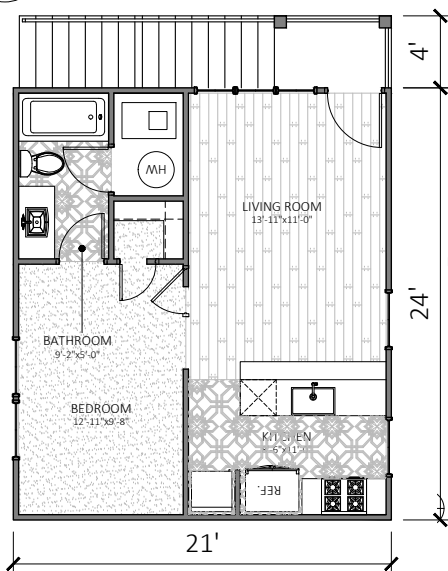

**2** PROPOSED GARAGE APT. PLAN  
3/32" = 1'-0"

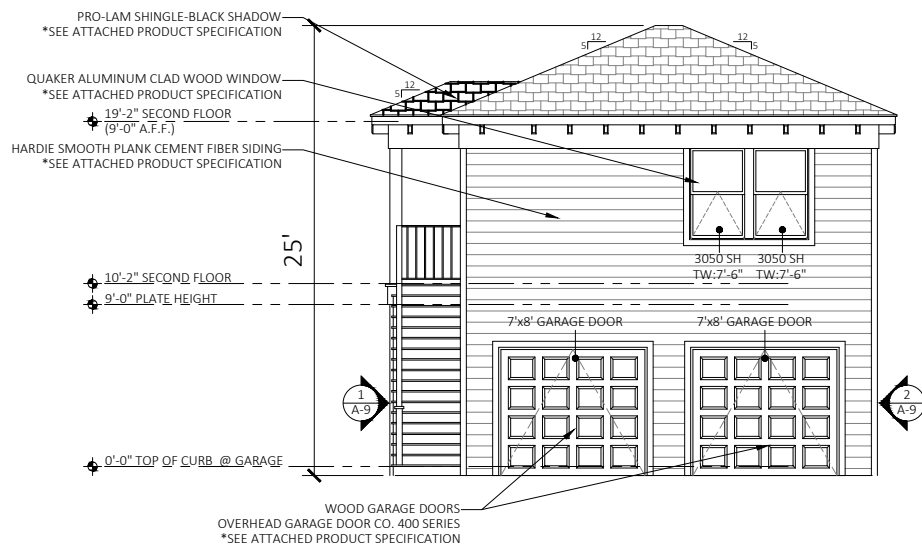

**3** PROPOSED GARAGE ELEVATION (EAST)  
3/32" = 1'-0"

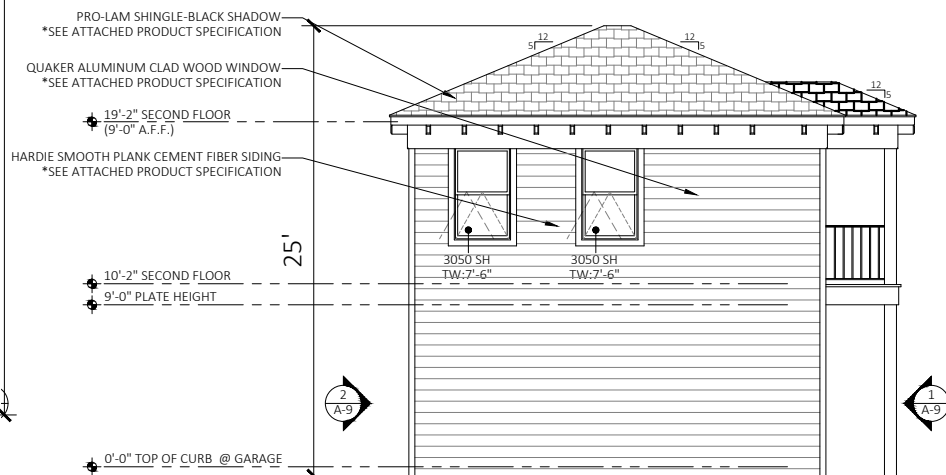

**4** PROPOSED GARAGE ELEVATION (WEST)  
3/32" = 1'-0"



1605 N. Classen Blvd.  
OKC, OK 73106  
405.655.8077  
www.jollybirddesign.com

PROJECT

614 NW 26th Street  
OKC, OK 73103

DATE

5/11/2021

JOB

#HPCA-21-0028

DRAWN BY

FRB


TITLE

GARAGE PLANS

SHEET NO.


A-8



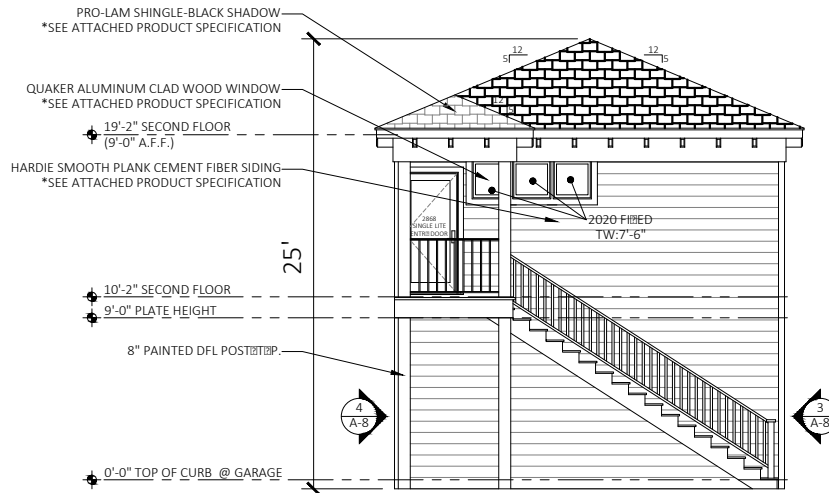


## 1 PROPOSED GARAGE ELEVATION (SOUTH)

3/32" = 1'-0"

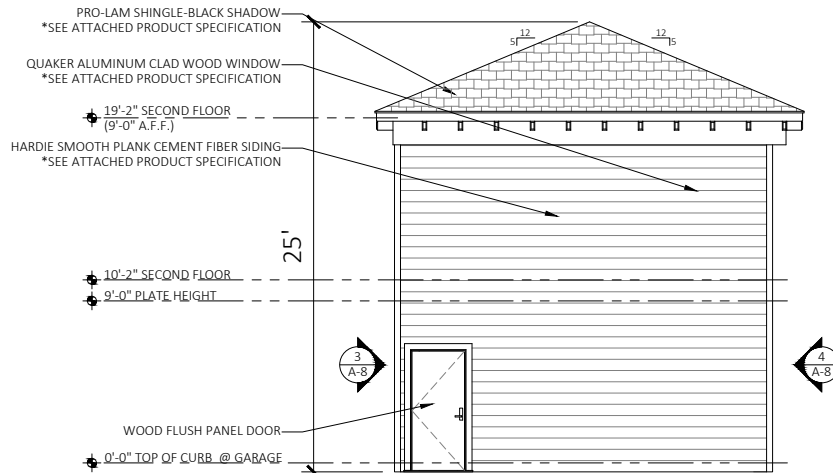

## 2 PROPOSED GARAGE ELEVATION (NORTH)

3/32" = 1'-0"

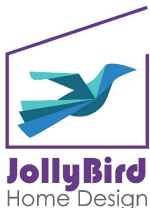

1605 N. Classen Blvd.  
OKC, OK 73106  
405.655.8077

www.jollybirddesign.com

PROJECT

614 NW 26th Street  
OKC, OK 73103

DATE

5/11/2021

JOB

#HPCA-21-0028

DRAWN BY


FRB

TITLE

GAR. ELEVATIONS

SHEET NO.

A-9

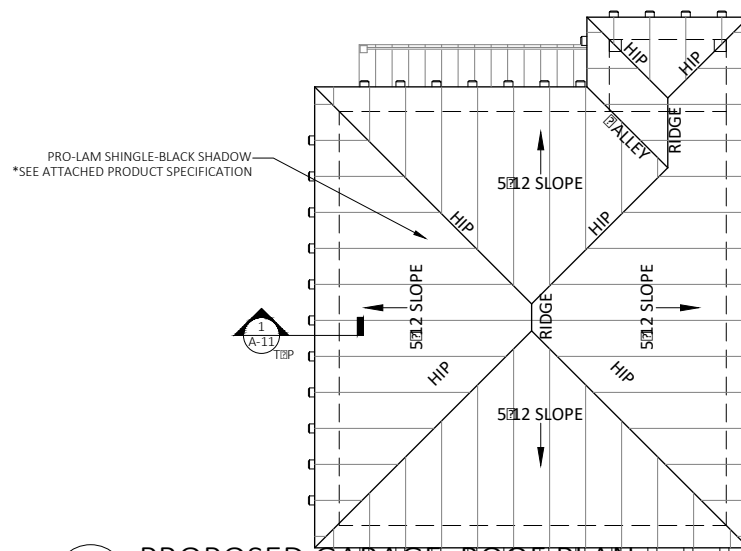

**1** PROPOSED GARAGE ROOF PLAN  
3/32" = 1'-0"



1605 N. Classen Blvd.  
OKC, OK 73106  
405.655.8077

[www.jollybirddesign.com](http://www.jollybirddesign.com)

PROJECT

614 NW 26th Street  
OKC, OK 73103

DATE

5/11/2021

JOB

#HPCA-21-0028

DRAWN BY

FRB

TITLE

GAR. ROOF PLAN

SHEET NO.

A-10



# 1 RENDERS OF PROPOSED RESIDENCE



1605 N. Classen Blvd.  
OKC, OK 73106  
405.655.8077

[www.jollybirddesign.com](http://www.jollybirddesign.com)

PROJECT

614 NW 26th Street  
OKC, OK 73103

DATE

5/11/2021

JOB

#HPCA-21-0028

DRAWN BY


FRB

TITLE


EXTERIOR RENDER

SHEET NO.

A-11

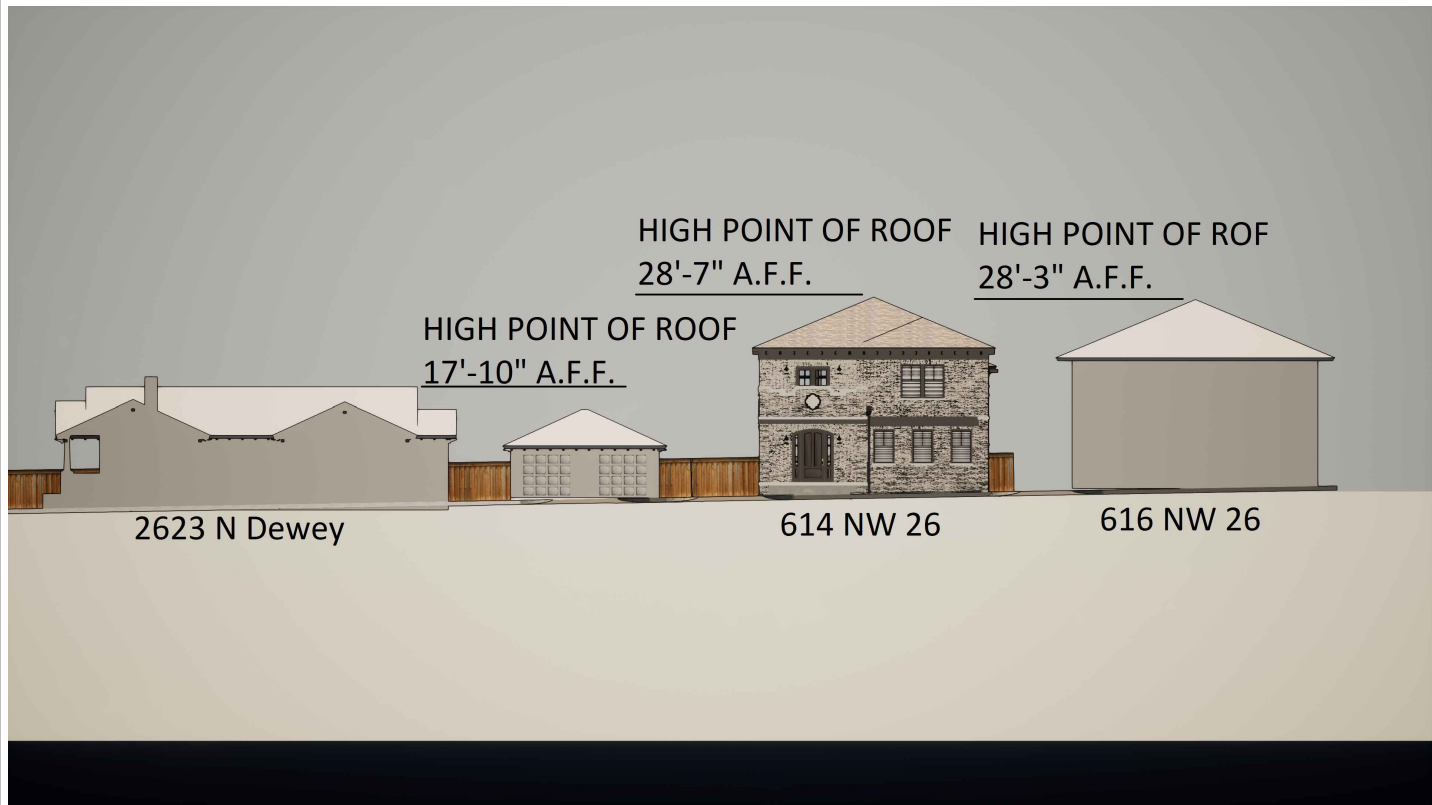


NTS

 <p>1605 N. Classen Blvd. OKC, OK 73106 405.655.8077</p> <p>www.jollybirddesign.com</p>	PROJECT 614 NW 26th Street OKC, OK 73103		SHEET NO.  A-12
	DATE 5/11/2021	JOB #HPCA-21-0028	
	DRAWN BY FRB	TITLE SITE PLANS	





① RENDER OF PROPOSED GARAGE

 <p>1605 N. Classen Blvd. OKC, OK 73106 405.655.8077</p> <p>www.jollybirddesign.com</p>	PROJECT 614 NW 26th Street OKC, OK 73103		SHEET NO.  A-13
	DATE 5/11/2021	JOB #HPCA-21-0028	
	DRAWN BY FRB	TITLE GARAGE RENDER	