




PROJECT NO. SC-1121

Location 1 - NW 33rd and Drexel

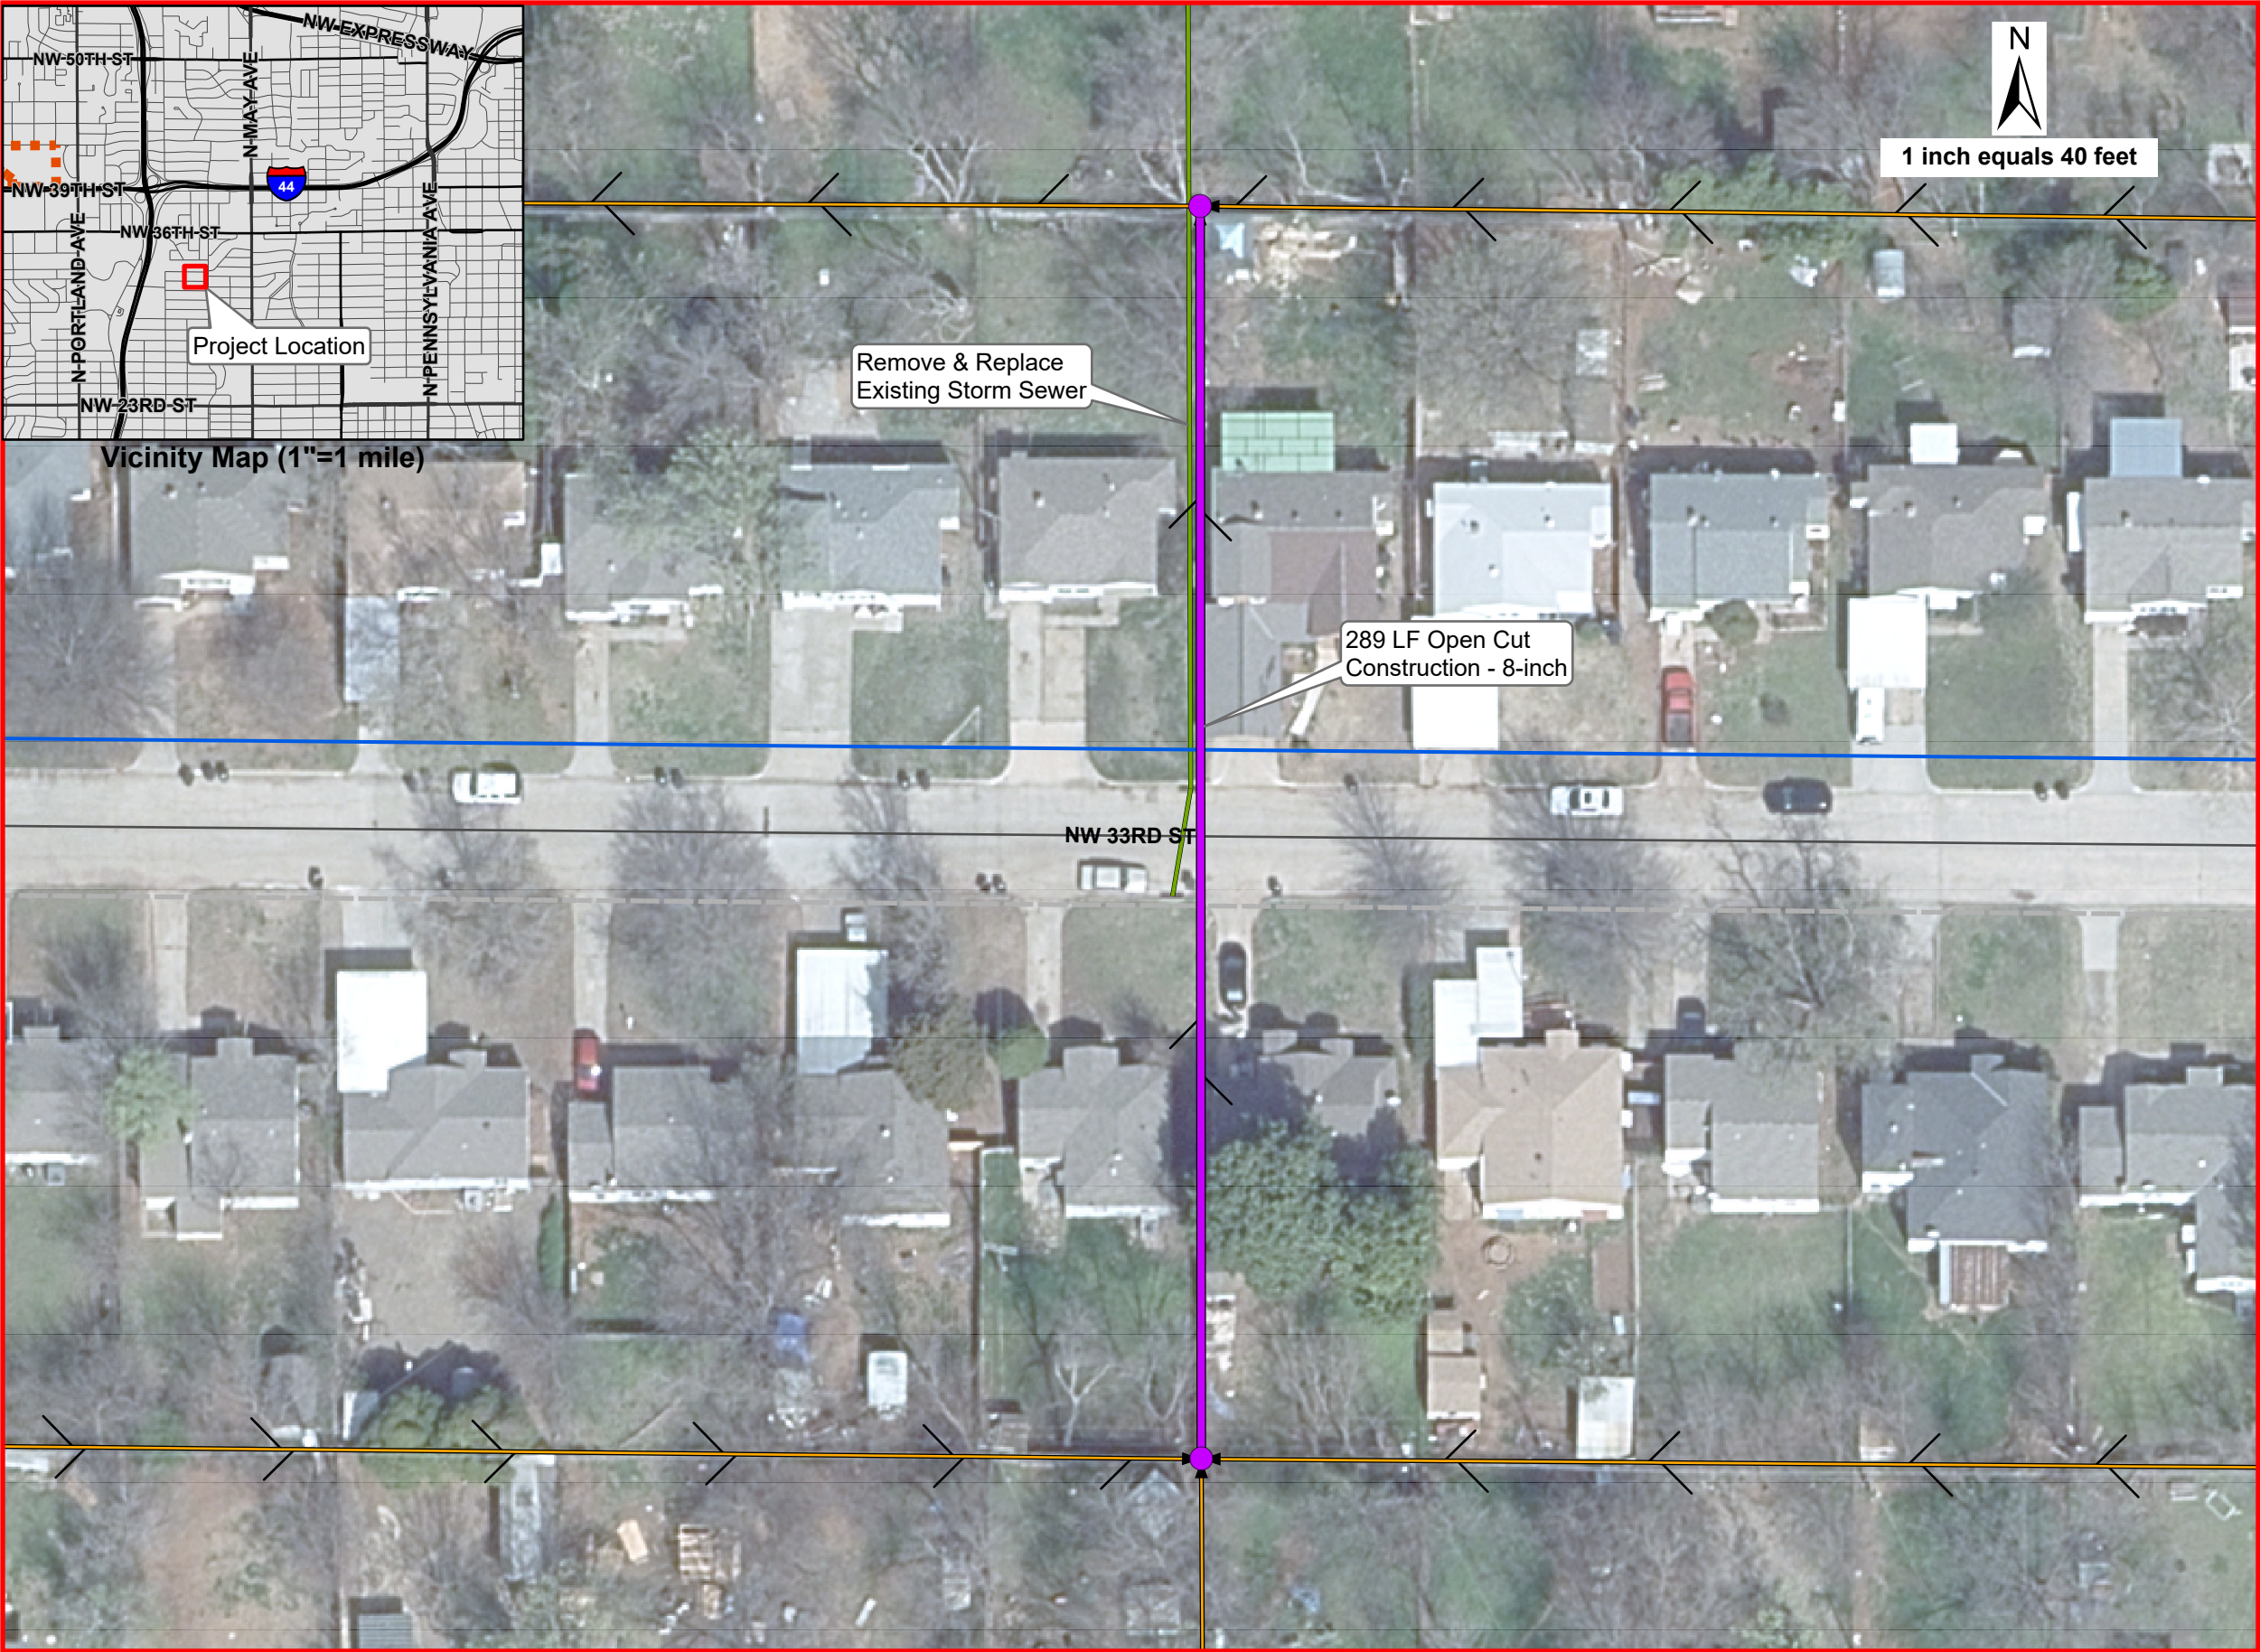

Project No.	DC-0320/OCWUT SC-1121
Project Title	Emergency Sanitary Sewer Repairs
Project Location	Location 1 - NW 33rd and Drexel
Ward	2
Core Business Initiative	Reliability and Resiliency
Project Need	To replace existing concrete sewer pipe and cast iron pipe (CIP) that has collapsed.
Project Details	Replacement of approximately 289 linear feet of 8-inch concrete pipe and 291 linear feet of 12-inch CIP with new PVC and HDPE pipe. Adjoining manholes will be rehabilitated and as shown.
Project Manager	Bryan Haskins
Project Consultant	In House
Contractor	Cimarron Construction Company
Contract Amount	\$221,350
Completion Date	August 2023

Legend

- Existing Sanitary Sewer Main
- Existing Sanitary Sewer Manhole
- Existing Water Main
- Abandoned Sewer Force Main
- Existing Storm Sewer
- Proposed Sewer Alignment
- Proposed Sewer Manhole Rehab