


Case No: C-7737 Replat of Block 1, Harbor South Addition
Developer: RFA Land, LLC
Engineer: SRB Engineering, Surveying and Planning

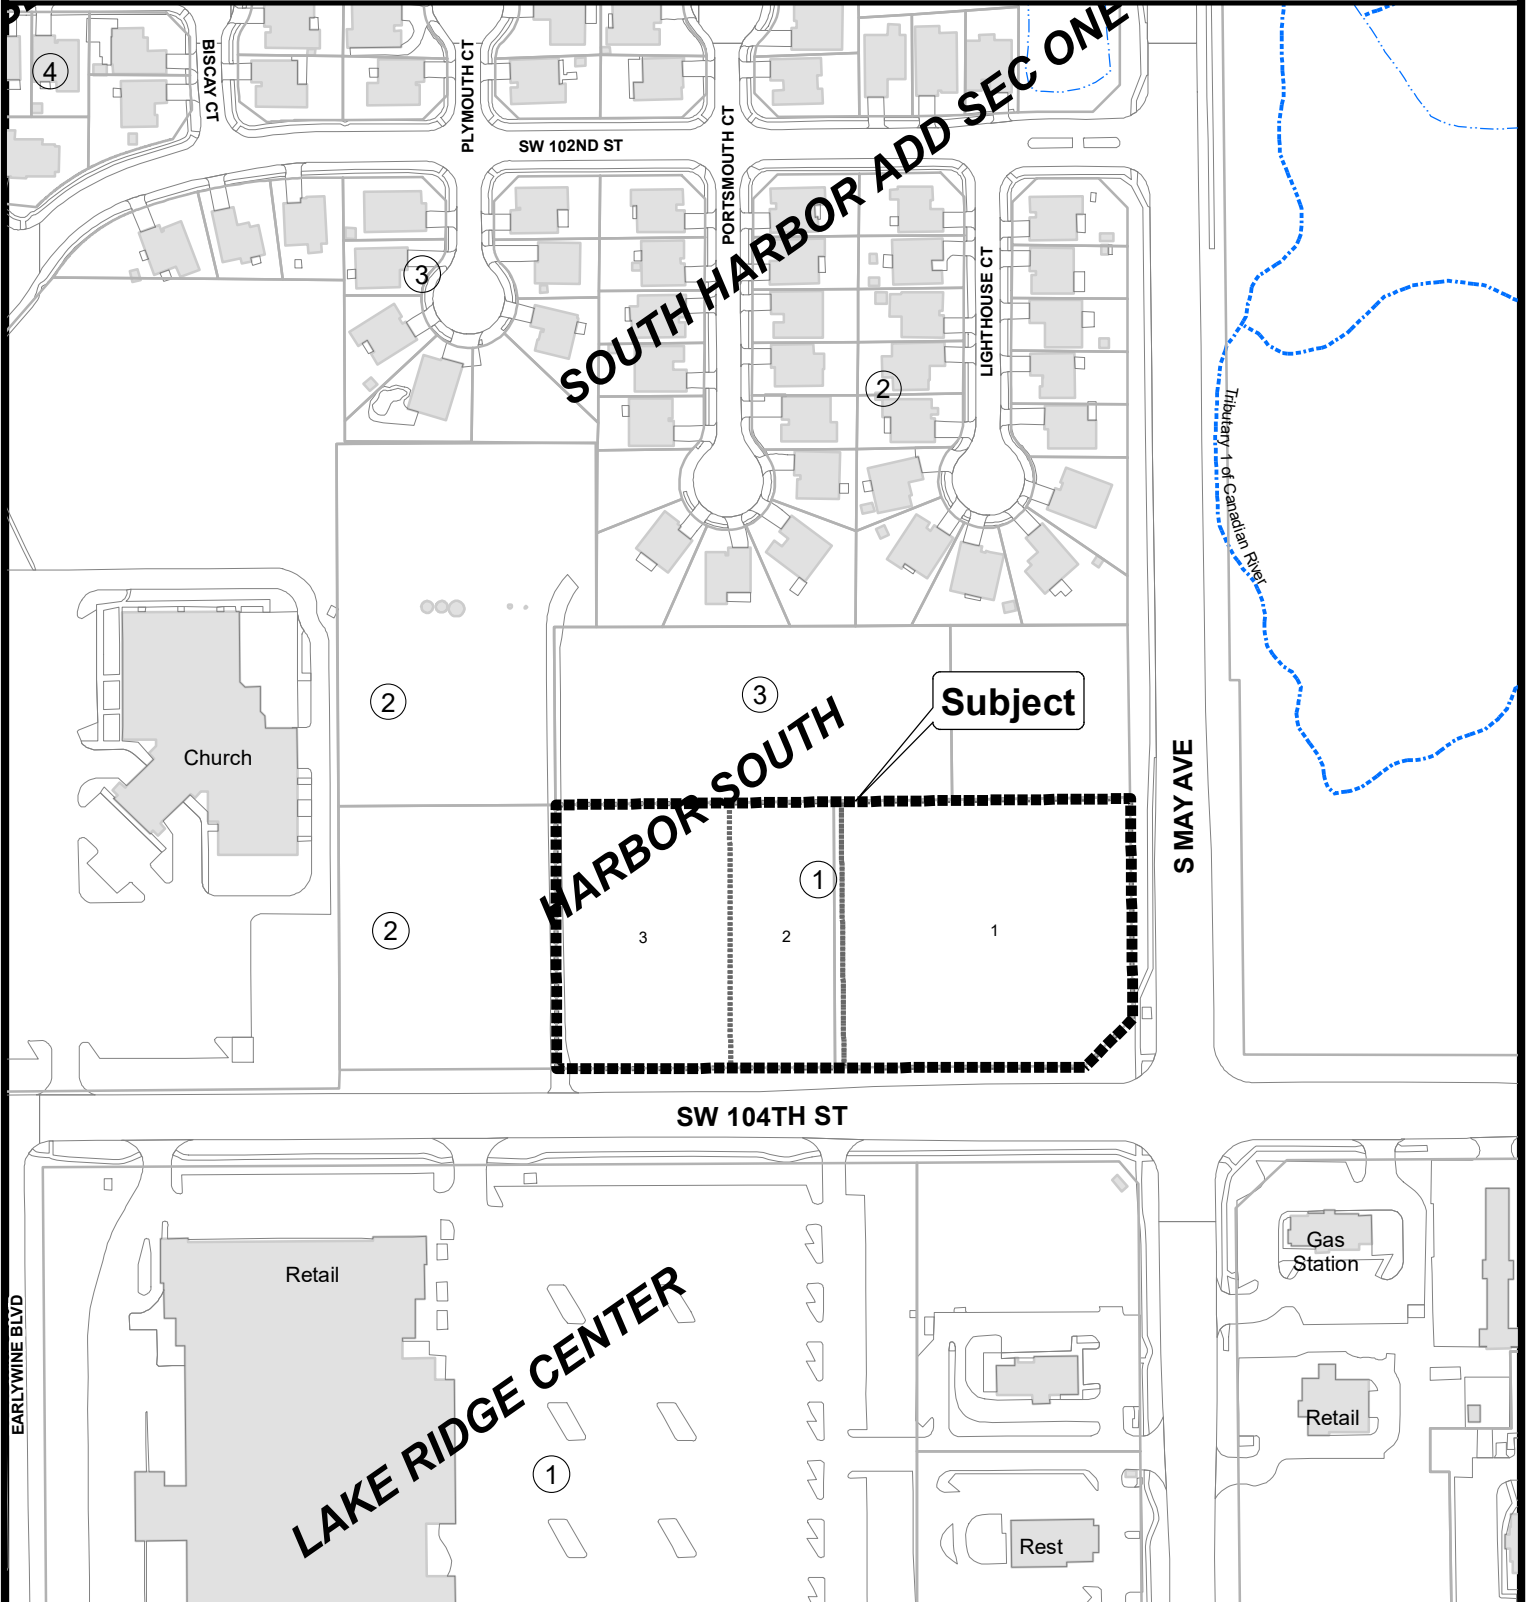

The City of
OKLAHOMA CITY

Final Plat Application



0 100 200
Feet