

BLUE BEACON INTERNATIONAL INC.

PROPOSED SIGN PACKAGE

BLUE BEACON of OK CITY (NORTH)

NEAR I-35 & E. HEFNER RD., OKLAHOMA CITY, OK

INDEX OF SHEETS

- 1 TITLE SHEET
- 2 SITE SIGNING PLAN
- 3 BUILDING COLOR ELEVATIONS
- 4 BUILDING SIGN MOUNTING
- 5 PYLON AND DIRECTIONAL SITE SIGNS
- 6 SITE, TRAFFIC AND BUILDING SIGNS

TRUCK WASH

47'-8"x3'-9"=179 sq.ft.

OTHER TRUCKS & VEHICLES

Pickups - Farm & Ranch - Small Trailers
Service & Straight Trucks - RV's

LEFT ↓ LANE

DOOR
OPENING
14'H x 13'W

16'x5'=80 sq.ft.

2'x2'=
4 sq.ft.

TRACTOR TRAILERS

Including Bobtails
& Washouts

RIGHT ↓ LANE

16'x5'=80 sq.ft.

DOOR
OPENING
14'H x 13'W

2'x2'=
4 sq.ft.

(2) 1'x1'-6" & 1'x6"
=3.5 sq.ft. Total



KEEP
RIGHT

2'x2'-6"
=5 sq.ft.

EMPLOYEE
PARKING
ONLY

2'-6"x2'-6"
=6.25 sq.ft.

8'x3'=24 sq.ft.



2'-6"x2'-6"=6.25
& 2'-6"x1'-6"=3.75
=10 sq.ft.
Total per sign



WRONG
WAY

17'x10' Trapezoid
Actual Area=150 sq.ft.



TRUCK WASH

30'x5'=150 sq.ft.

NEW 8.3' x 12'
DIGITAL MARQUEE
100 SQUARE FEET

12'x8.3'=100 sq.ft.

Total Sign Ht.=50'

OTHER TRUCKS & VEHICLES

Express Wash

6'x3'-9"=22.5 sq.ft.

TRACTORS/ TRAILERS

You asked, we listened
2 BAYS JUST FOR YOU
Getting you back on the
road, faster than ever.

8'x6'=48 sq.ft.

WASHOUT CUSTOMERS
While Blue Beacon offers
a high quality washout,
we do not guarantee
sanitization or complete
removal of residue from
previous loads.
For more information,
see lobby notice or
www.bluebeacon.com

CAUTION
DOOR HT.
14'
DOOR WD.
13'

Typ of 3 (1 set per Bay)
3'x3' & 2'x3'=15 sq.ft.
3x = 45 sq.ft. Total



TRUCK WASH

Typ of 3 (1 set per Tower Face)
8'x5' & 13'x1'=53 sq.ft.
3x = 159 sq.ft. Total

EXIT

Typ of 2 (1 per Bay)
2'x6'=12 sq.ft.
2x = 24 sq.ft. Total

CAUTION
WATCH FOR
TRUCKS

2'-6"x2'
=5 sq.ft.





2'-6"x2'-6"
=6.25 sq.ft.



SITE SIGNING PLAN
(Not To Scale)



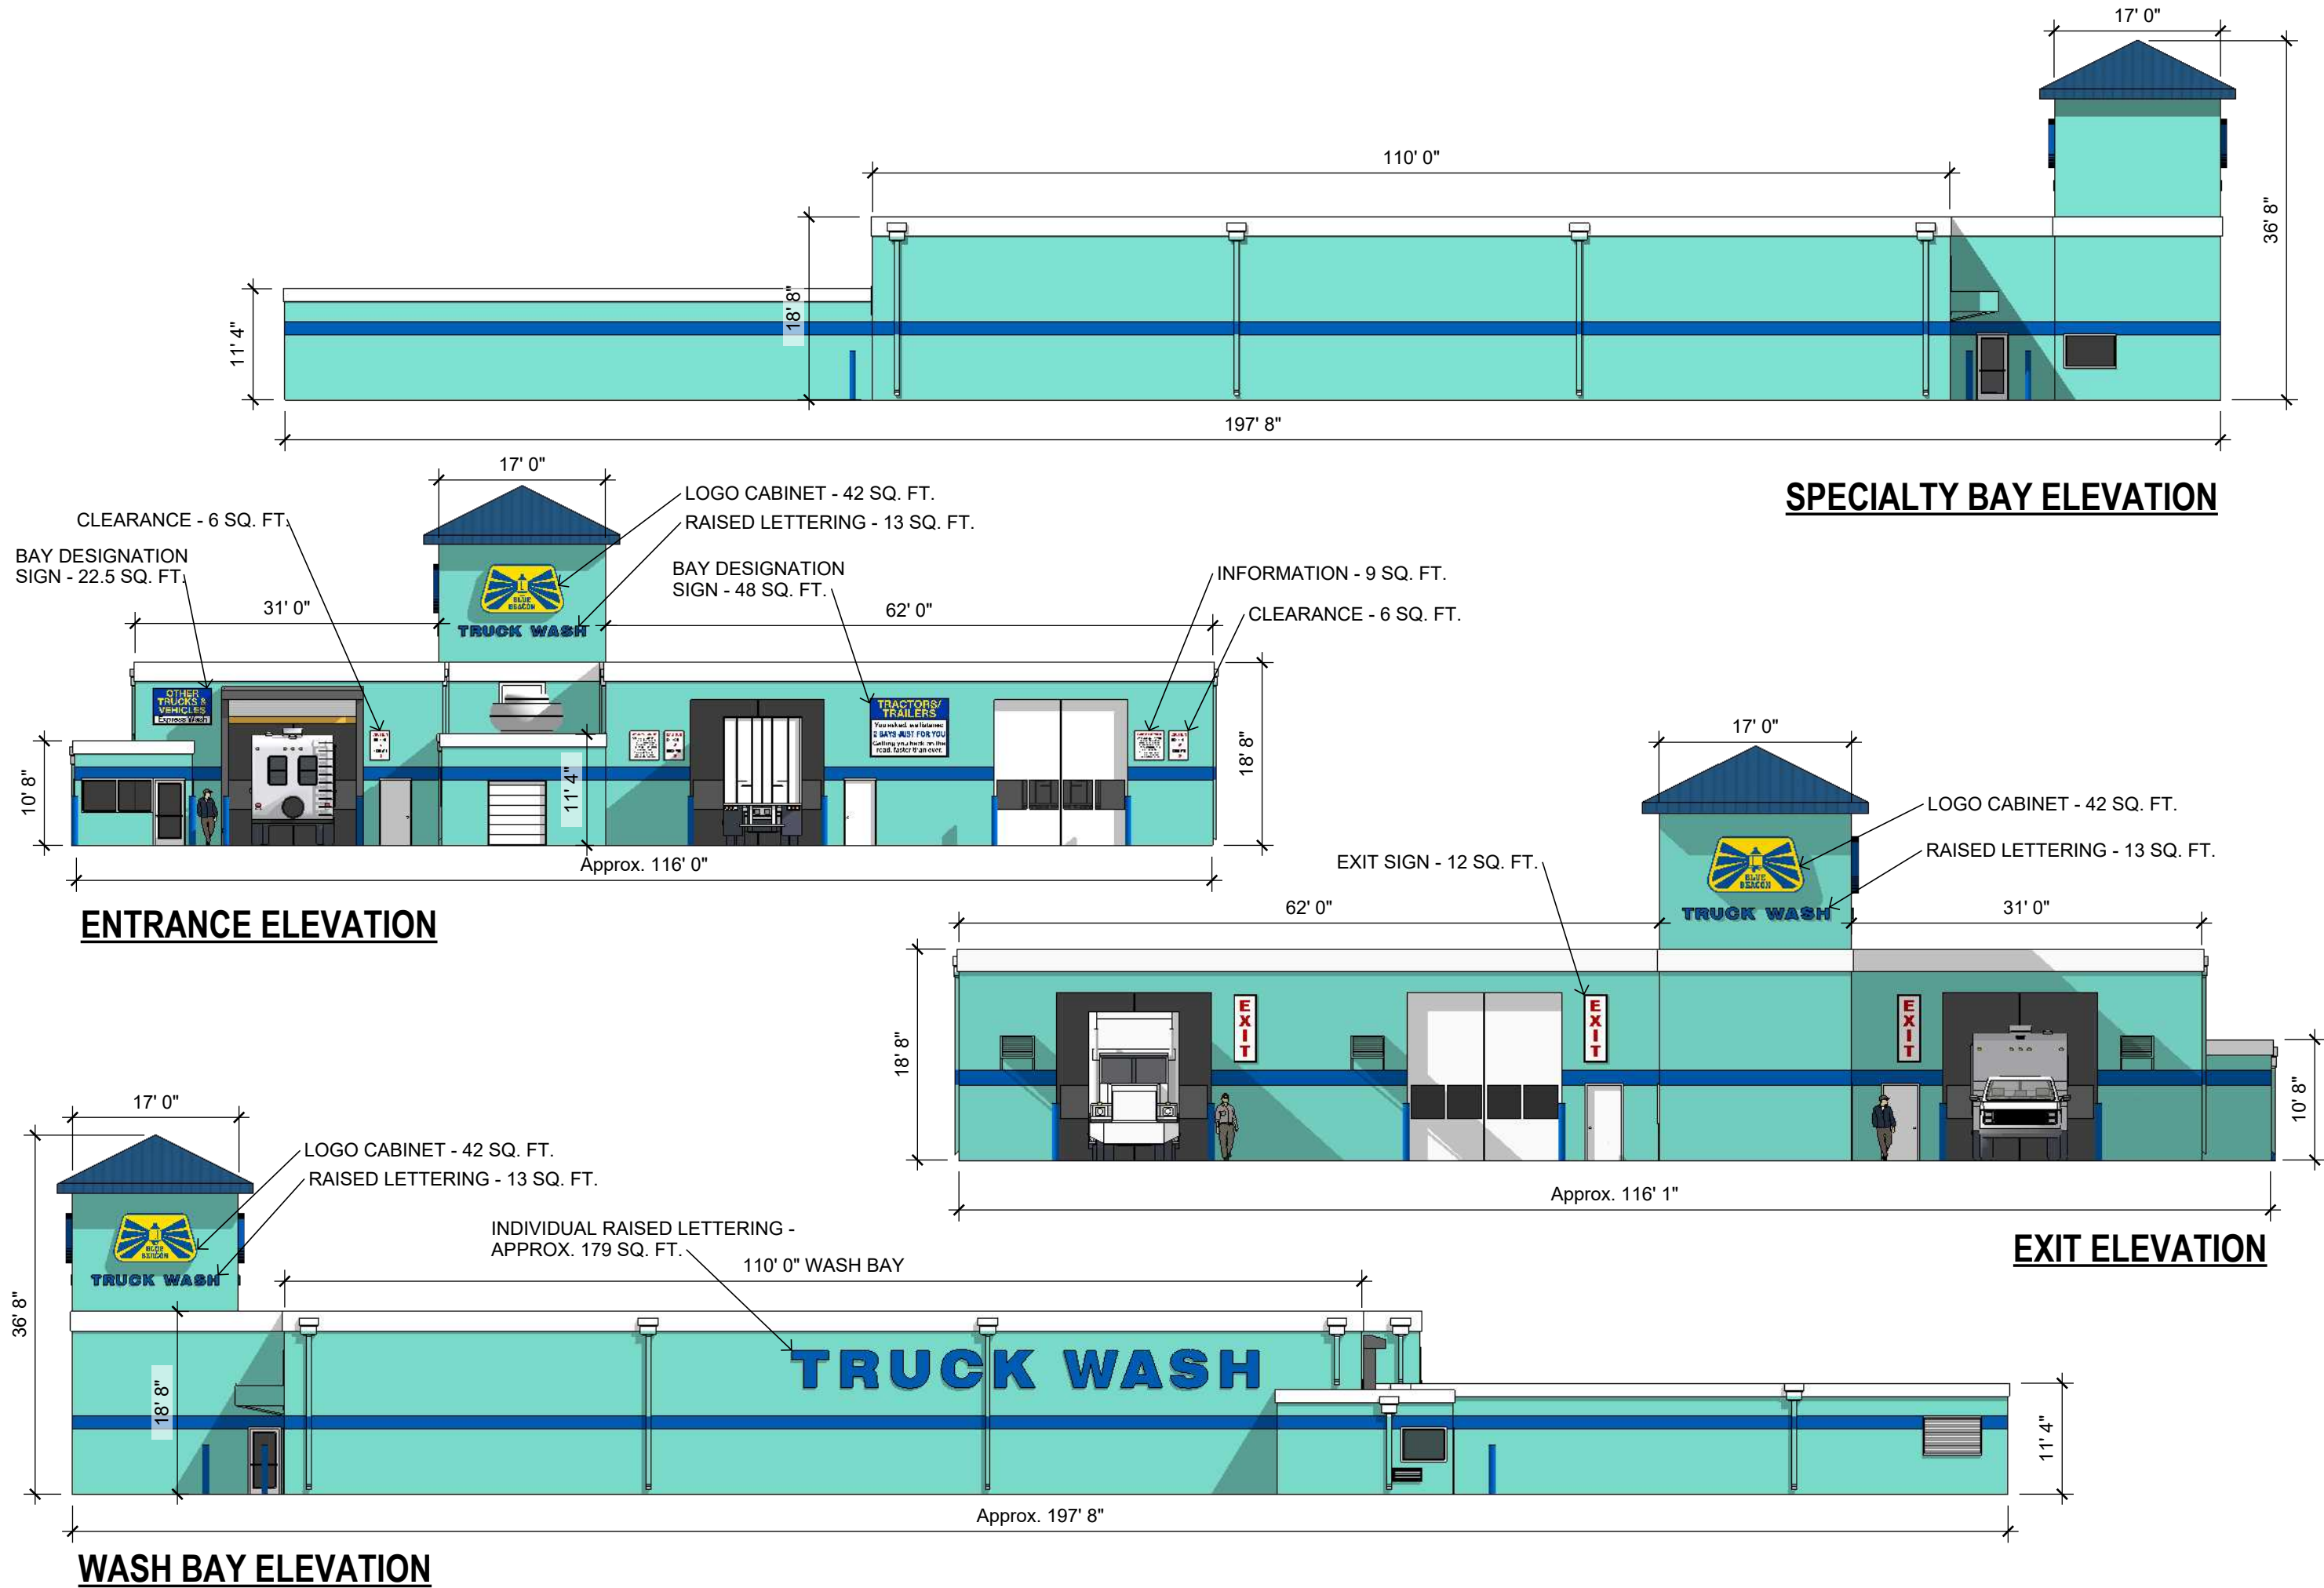

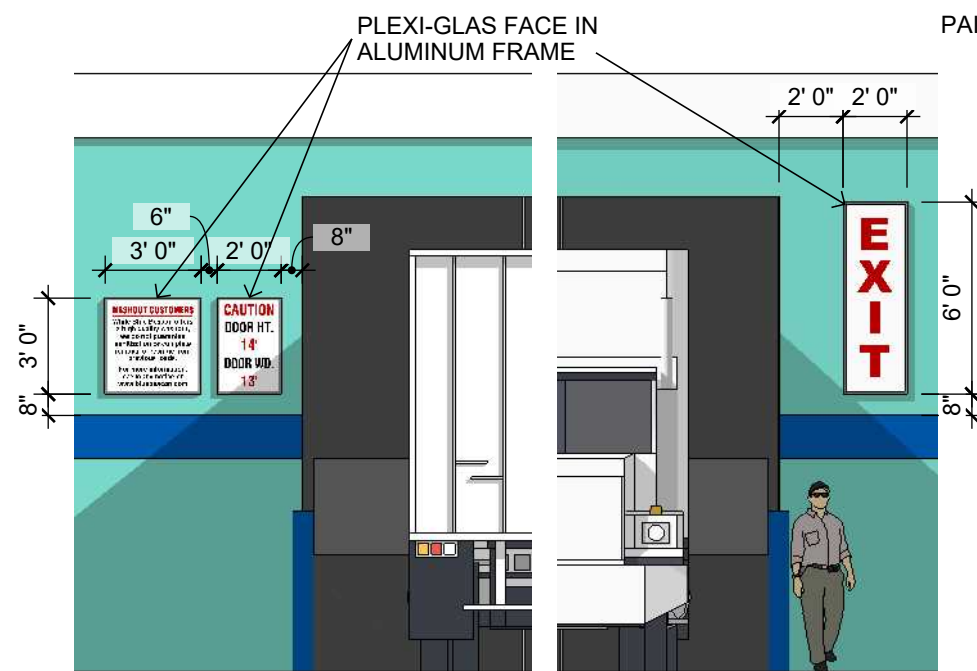


SIZE RESTRICTION &


EXIT DESIGNATION




BAY DESIGNATION SIGNS

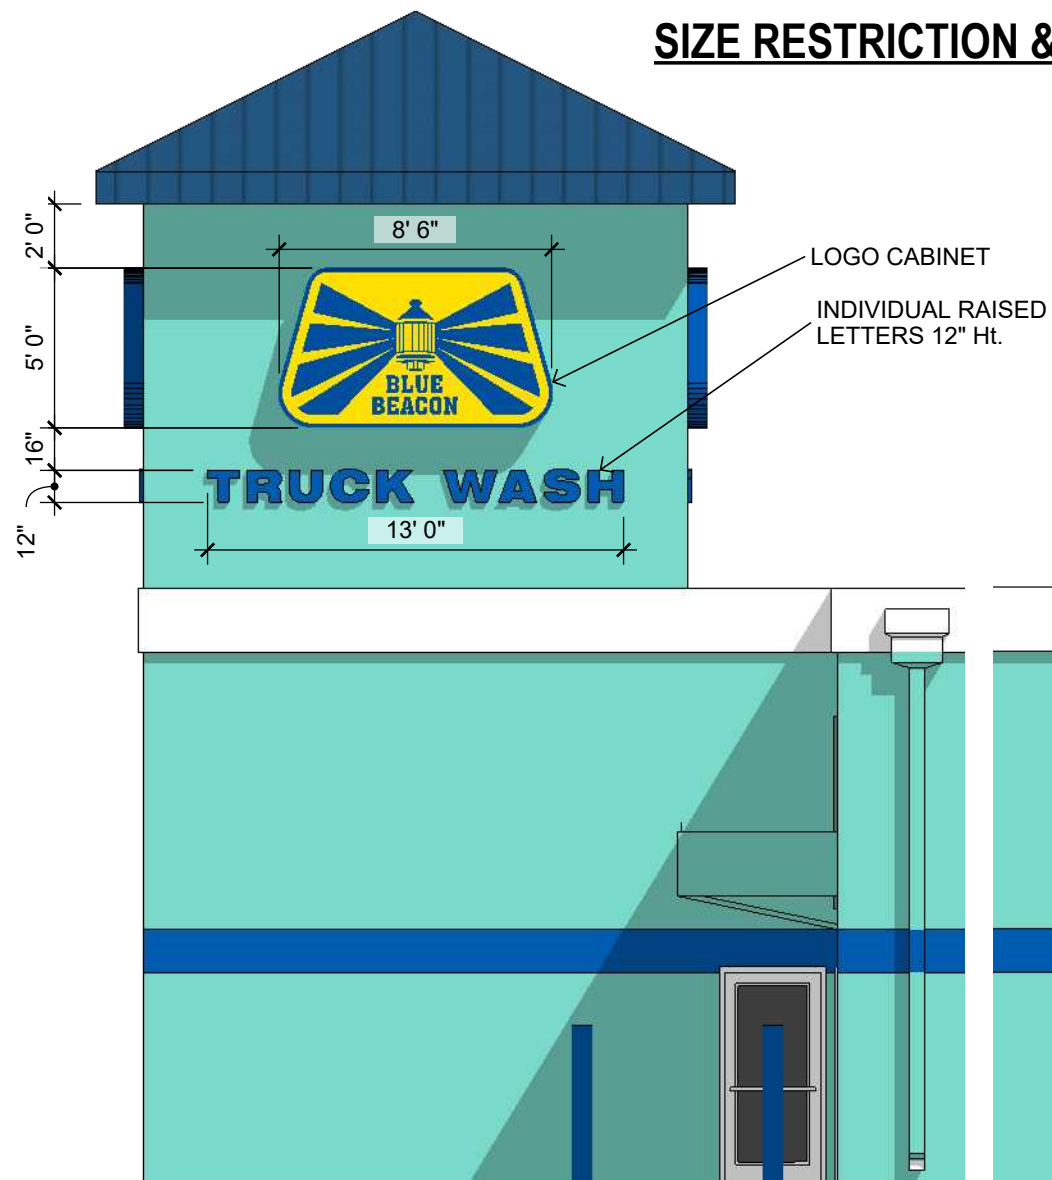



**LOGO CABINET & INDIVIDUAL
RAISED LETTERS**

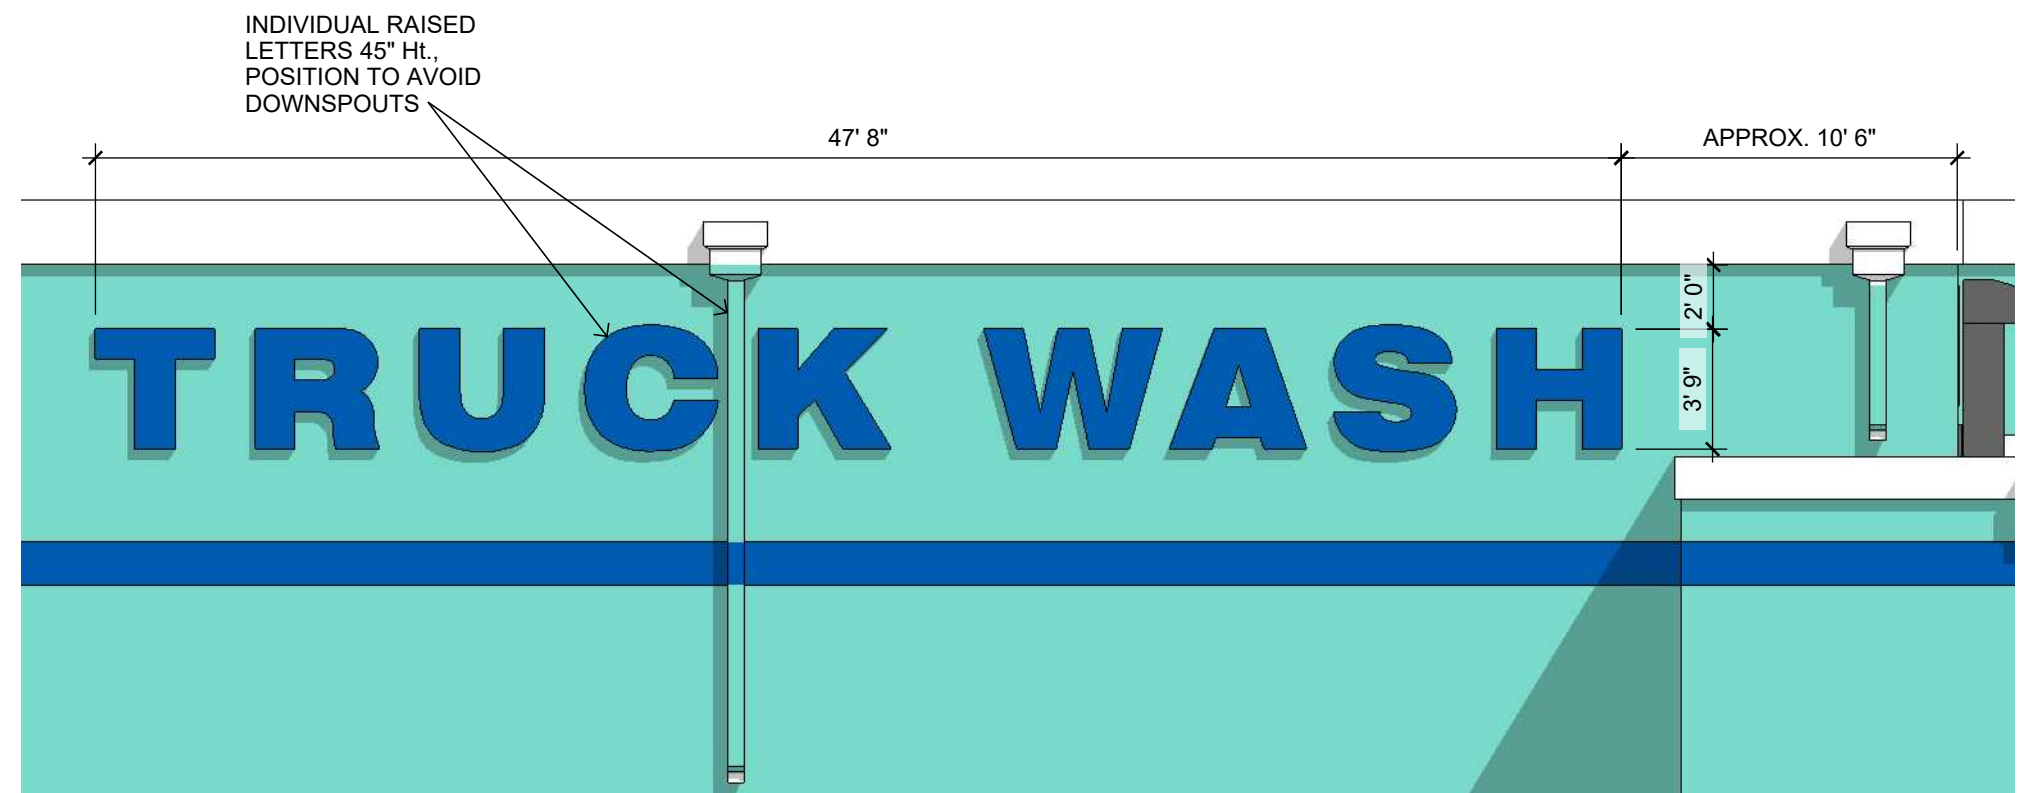

INDIVIDUAL RAISED LETTERS

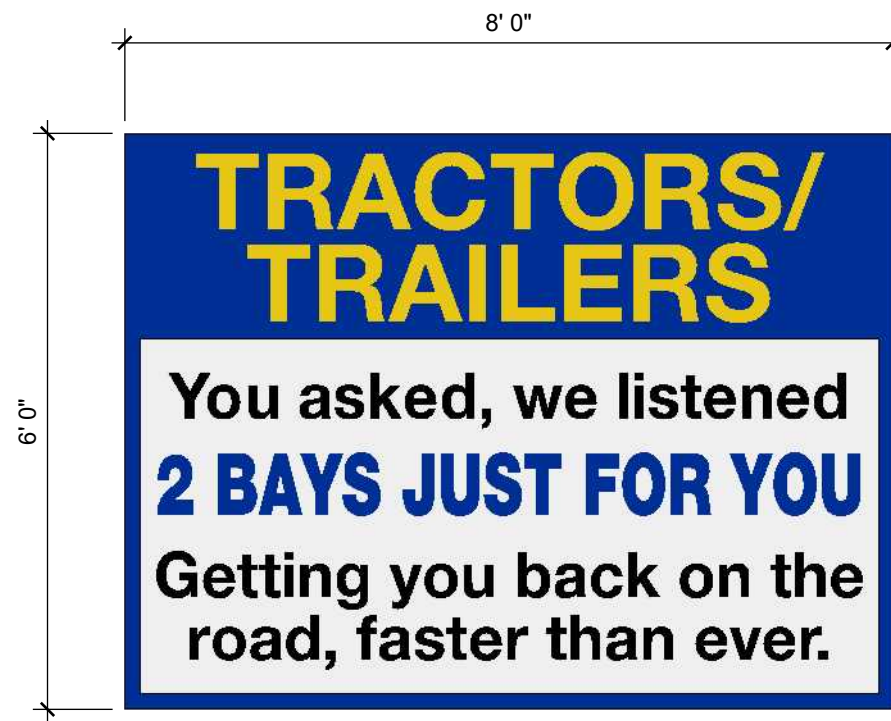

BAY DESIGNATION SIGNS
(Supplied by Owner)

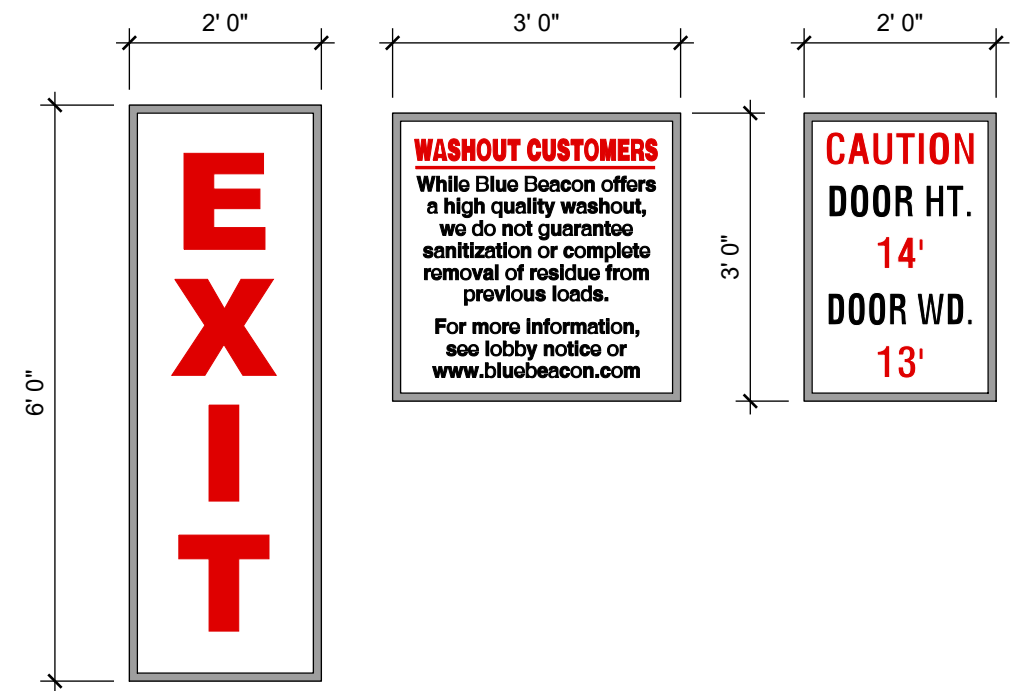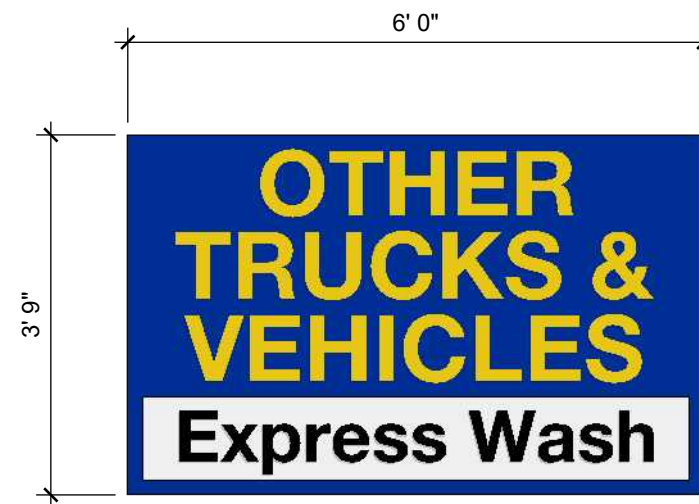

INFORMATIONAL BUILDING SIGNS
(Supplied by Owner - Qty-1 Set per each Bay)



NOTE:
ALL SIGN POSTS TO BE DOT STANDARD; GALVANIZED.
SEE SITE SIGNING SHEET FOR QUANTITY AND LOCATIONS

DIRECTIONAL TRAFFIC SITE SIGNS
(Supplied by Owner. Size may vary per Local and State Codes)