

Planning Commission Minutes  
June 23, 2022

(The agenda was filed with the City Clerk of The City of Oklahoma City at 8:26 a.m. on June 21, 2022.)

10. (CE-1074) Application by Timbercraft Homes, LLC, to close the west seven (7) feet of the east 15-foot north-south utility easement of Lot Fifteen (15), Block Six (6), of Highland Pointe Phase One (1) located at 2502 NW 129th Street. Ward 7.

The applicant was present. There were no protestors present.

Amended Technical Evaluation:

1. A perpetual easement to the portion of the platted utility easement to be closed will be reserved to the minimum extent necessary for access to and maintenance of the public utilities currently located within the platted utility easement as identified by the survey conducted pursuant to Technical Evaluation 2 except that the portion of the home that is in the utility easement will be required to retain any perpetual easement. ~~for water and wastewater, drainage, storm water, sidewalks, and traffic controls systems (collectively "City Systems") are hereby expressly reserved until such time as plans have been approved by the Public Works and Utilities departments respectively, which may include provision of new easements, as necessary, and/or individual easements being released.~~
- 2) Prior to City Council consideration, applicant must provide a survey showing the location of all utilities within the platted Utility Easement.

**RECOMMENDED APPROVAL, SUBJECT TO THE TECHNICAL EVALUATION, AS AMENDED.**

MOVED BY PENNINGTON, SECONDED BY GOVIN

AYES: CRAVENS, POWERS, FRALEY, HINKLE, GOVIN, PENNINGTON;

ABSENT: CLAIR, PRIVETT, LAFORGE



**STAFF REPORT**  
**The City of Oklahoma City**  
**Planning Commission**  
**June 23, 2022**

**Item No. IV. 10.**

**(CE-1074)** Application by Timbercraft Homes, LLC, to close the west seven (7) feet of the east 15-foot north-south utility easement of Lot Fifteen (15), Block Six (6), of Highland Pointe Phase One (1) located at 2502 NW 129<sup>th</sup> Street. Ward 7.

**I. GENERAL INFORMATION**

**A. Contacts**

**Applicant's Representative**

David M. Box  
Williams, Box, Forshee, and Bullard, P.C.  
(405) 232-0080  
dmbox@wbfbllaw.com

**B. Case History**

This is a new application.

**C. Reason for Request**

The purpose of this request is to resolve an encroachment of a recently constructed single-family home.

**D. Existing Conditions**

**1. Comprehensive Plan Land Use Typology Area: Urban – Low Intensity (UL)**

UL applies to the least intensively developed areas of the city that still receive urban water, sewer, police, park and fire services. Development in this area should provide horizontal integration of land uses, connectivity within and between individual developments, and design that facilitates pedestrian and bicycle transportation.

**2. Zoning and Land Use**

	<b>Subject Site</b>	<b>North</b>	<b>East</b>	<b>South</b>	<b>West</b>
<b>Zoning</b>	PUD-1723	PUD-1723	PUD-62A	PUD-1723	PUD-1723
<b>Land Use</b>	Residential	Vacant	Hotel	Vacant	Vacant

## **II. REVIEW COMMENTS**

This application was submitted to the following agencies, departments, and/or divisions for review and comment. An asterisk indicates that the agency, department, and/or division responded with no adverse comments.

### **A. Outside Agencies**

- 1. Oklahoma City-County Health Department (OCCHD)**
- 2. Oklahoma City Urban Renewal Authority (OCURA)**
- 3. Oklahoma Gas and Electric (OGE)**
- 4. Oklahoma Water Resources Board (OWRB)**
- 5. Edmond School District**
- 6. Oklahoma Department of Transportation (ODOT)**
- 7. Oklahoma Natural Gas (ONG)**
- 8. Oklahoma Electric Cooperative (OEC)**

### **B. City Departments**

- 1. Airports**
- 2. Central Oklahoma Transportation and Parking Authority (COTPA)**
- 3. Fire**
- 4. Information Technology/Geographic Support**
- 5. Parks and Recreation**
- 6. Police**
- 7. Public Works**
  - a. Engineering**

**Storm Sewer Availability**

- 1) Applicant must provide a survey showing the location of all utilities within the platted Utility Easement on 2502 NW 129<sup>th</sup> Street (Lot 15, Block 6, Highland Pointe Phase 1).

**8. Streets, Traffic and Drainage Maintenance**

**9. Stormwater Quality Management**

**10. Traffic Management**

**11. Utilities**

**a. Engineering**

**Wastewater Availability**

- 1) An existing 8” wastewater main(s) is adjacent to the subject site(s) and a service connection will be permitted in accordance with City Standard Specifications. A separate service line connection is required for each building/structure.

**b. Solid Waste Management**

No Solid Waste Management services needed.

**c. Water/Wastewater Quality**

**Water Availability**

**12. Planning**

**IV. STAFF RECOMMENDATION**

*Staff recommendations are advisory only and do not constitute Planning Commission decisions. Staff recommendations are based on a technical evaluation of information submitted at the time of review. Planning Commission decisions require a vote of five members to approve or deny an item. The Planning Commission may consider in its decision-making process any additional relevant information presented at the public hearing by the public, applicant, and/or City departments.*



**Approval of the application subject to the following technical evaluation:**


1. A perpetual easement for water and wastewater, drainage, storm water, sidewalks, and traffic controls systems (collectively “City Systems”) are hereby expressly reserved until such time as plans have been approved by the Public Works and Utilities departments respectively, which may include provision of new easements, as necessary, and/or individual easements being released.
- 2) Prior to City Council consideration, applicant must provide a survey showing the location of all utilities within the platted Utility Easement.

taj

**Case No: CE-1074**

**Applicant: Timbercraft Homes, LLC**

**Location: 2502 NW 129th St.**

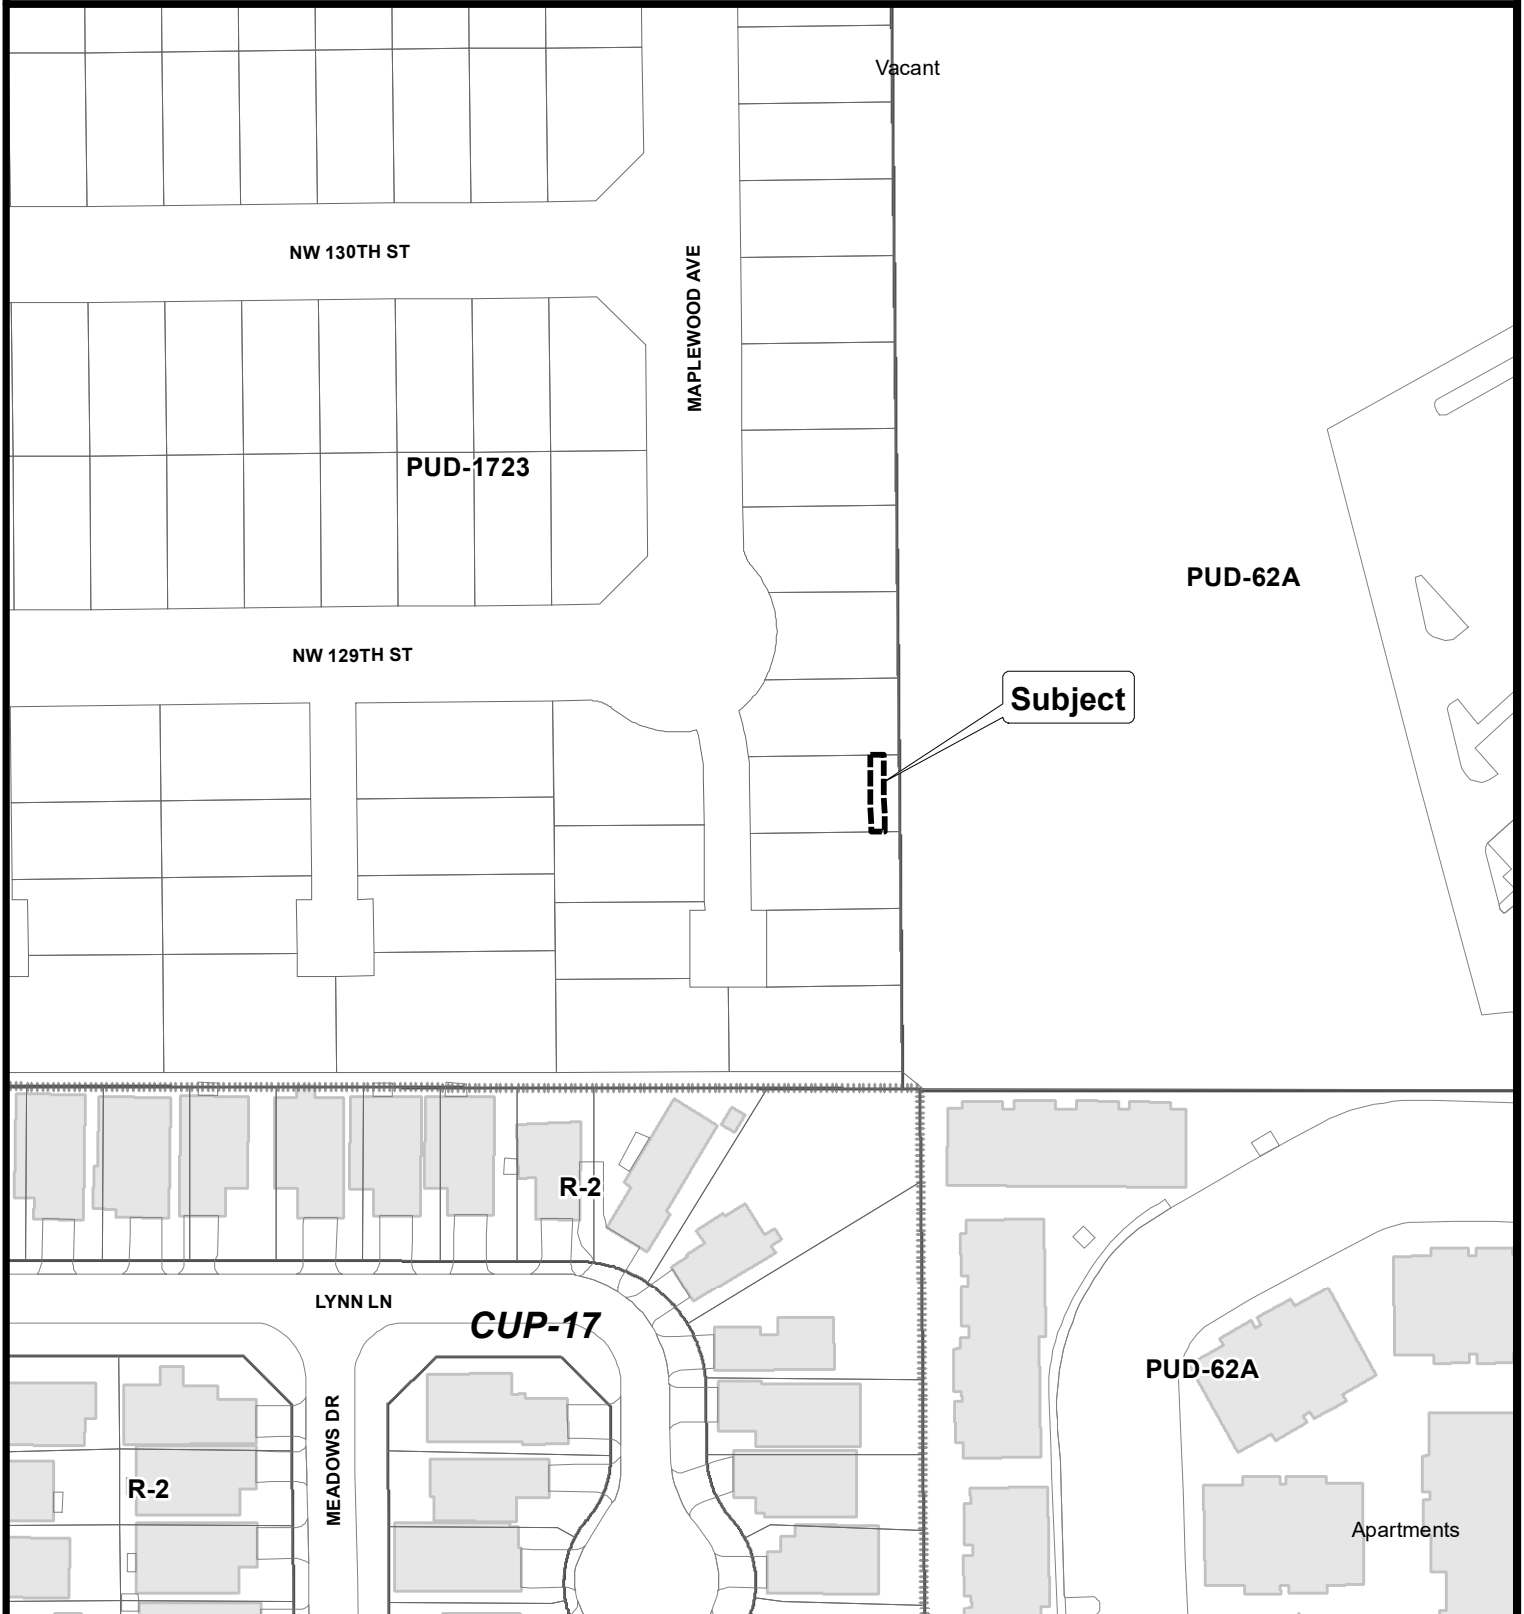


Note: "Subject" is located approximately 2,645' West of N. Pennsylvania Ave. and 2,238' South of W. Memorial Rd.



The City of  
OKLAHOMA CITY

## Application for Closing Public Way or Easement

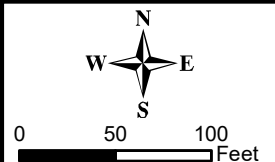


# MORTGAGE INSPECTION REPORT

## Not a Land or Boundary Survey


Schedule B, Part II (DNA - Does Not Affect, BL - Blanket, AAS - Affects as Stated)

- #9) Right of Way recorded in Book 7118, Page 1486 (assigned in Book 12813, Page 1408), DNA
- #10) Easement recorded in Book 4593, Page 1414, DNA
- #11) Easement recorded in Book 5252, Page 856, DNA
- #12) Agreement recorded in Book 3032, Page 135, AAS
- #14) Easement recorded in Book 9782, Page 753, DNA
- #15) Warranty Deed recorded in Book 4635, Page 1297, AAS
- #16) Easement recorded in Book 14367, Page 101, DNA
- #17) Easement recorded in Book 14650, Page 462, DNA

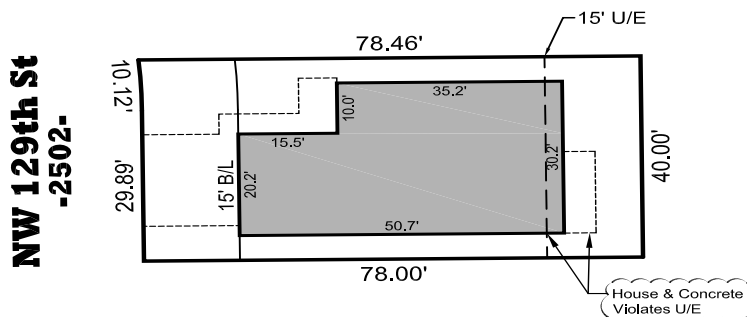

### Sketch Legend

—	SUBJECT PROPERTY
- - -	LOT LINE
—	BUILDING LINE
- - -	EASEMENT LINE
- - -	RIGHT-OF-WAY LINE
x x x x x	FENCE LINE
B/L	BUILDING LINE
U/E	UTILITY EASEMENT
D/E	DRAINAGE EASEMENT
R/W	RIGHT-OF-WAY
▨	DECK
▤	CONCRETE

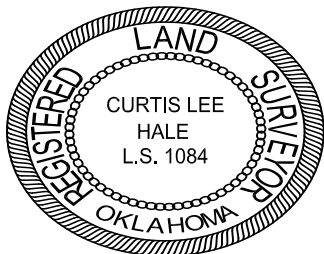

I, Curtis Lee Hale, a Registered Land Surveyor, do hereby state that a careful inspection has been made under my supervision on the following described property, to wit:

Lot Fifteen (15), in Block Six (6) of HIGHLAND POINTE PHASE 1 to Oklahoma City, Oklahoma County, Oklahoma, according to the recorded plat thereof. Known as 2502 NW 129th Street...

This Mortgage Inspection Report was prepared for Chicago Title Oklahoma Co. It is not a land or a boundary survey plat, and it is not to be relied upon for the establishment of fence, building or other future improvement lines. The accompanying sketch is a representation of the conditions that were found at the time of the inspection and the linear and angular values shown on the sketch, if any, are based on record or deed information and have not been verified unless noted.

Hale & Associates Survey Co., Inc. assumes no liability for any encroachments, encumbrance, violation, or adverse circumstance affecting the subject property that would be identified by a land or boundary survey.

*Curtis Lee Hale*  
Curtis Lee Hale  
Electronically Signed - 4/27/2022

**FINALIZED: 27th of April, 2022**

Inspection Number: 20223719  
Buyer: Weeston  
File Number: 710102201859



Land Surveying and Planning  
1601 SW 89th Street, Building C, Suite 200  
Oklahoma City, Oklahoma 73159  
Tel.: (405) 686-0174 - Fax: (405) 681-4881  
C. A.: 819 - Exp.: June 30, 2023  
www.halesurvey.com

# EXHIBIT B

80-27 1 of 2

## OWNER'S CERTIFICATE AND DEDICATION

KNOW ALL MEN BY THESE PRESENTS:  
That THREE JACKS, LLC, does hereby certify that they are the owners of and the only persons, firms having any rights, title, or interest in and to the land shown on the annexed plat and that they have caused the same to be surveyed and platted, and that they hereby dedicate the utility easements shown hereon to the public, for the purposes of utilities; and that the streets shown as private streets shall be reserved for private streets maintained by the homeowners within HIGHLAND POINTE, PHASE 1, for its heirs, executors, administrators, successors, and assign forever, and have caused the same to be released from all encumbrances so that the title is clear, except as shown in the abstractor's certificate.

Every deed must clearly acknowledge: "Said roadways are private and not maintained by The City of Oklahoma City."

Prior to the sale of any parcel in this subdivision, a conspicuous sign shall be posted and maintained at the entrance. Said sign shall read, "Private Roadways - Not Maintained by The City of Oklahoma City."

The streets and drives have not been dedicated to the public, and said streets shall be maintained by the private property owners within the subdivision, but said streets shall always be open to police, fire and other official vehicles of all City, County, State and Federal agencies.

IN WITNESS WHEREOF, the undersigned have caused this instrument to be executed this 1st day of December, 2020. Covenants, reservations, and restrictions for this addition are contained in a separate instrument.

THREE JACKS, LLC  
Jack Evans, Manager

STATE OF OKLAHOMA )  
COUNTY OF CANADIAN )

Before me, the undersigned Notary Public, in and for said County and State on this 1 day of December, 2020, personally appeared Jack Evans, to me known to be the identical person who executed the within and foregoing instrument, as a free and voluntary act and deed, for the uses and purposes herein set forth.

MY COMMISSION EXPIRES:

December 14, 2021

Notary Public, #17011399

## LEGAL DESCRIPTION

A tract of land situate within a portion of the Northwest Quarter (NW/4) of Section Eighteen (18), Township Thirteen North (T13N), Range Three West (R3W) of the Indian Meridian (I.M.) in Oklahoma City, Oklahoma County, Oklahoma, being more particularly described as follows:

COMMENCING at the Northeast corner of said NW/4; thence S00°34'48"E along the East line of said NW/4 a distance of 1580.14 feet to the POINT OF BEGINNING; thence continuing

S00°34'48"E along said East line a distance of 1043.17 feet to the Southeast corner of said NW/4; thence S89°55'02"W along the South line of said NW/4 a distance of 924.54 feet; thence N00°34'48"W a distance of 136.40 feet to a point on a non-tangent curve to the right; thence 26.30 feet along the arc of said curve having a radius of 265.00 feet, subtended by a chord of 26.29 feet which bears N56°03'14"W; thence S89°12'50"W a distance of 36.15 feet to a point on a non-tangent curve to the right; thence 8.05 feet along the arc of said curve having a radius of 125.00 feet, subtended by a chord of 8.05 feet which bears S54°58'05"W; thence N33°11'11"W a distance of 50.00 feet; thence N07°46'30"E a distance of 37.13 feet to a point on a non-tangent curve to the right; thence 5.97 feet along the arc of said curve having a radius of 265.00 feet, subtended by a chord of 5.97 feet which bears N30°55'26"W to a point of continuous curvature; thence 64.79 feet along the arc of said curve having a radius of 125.00 feet, subtended by a chord of 64.07 feet which bears N15°25'44"W; thence N00°34'48"W a distance of 19.36 feet; thence N45°34'48"W a distance of 35.36 feet; thence

## LAND SURVEYOR'S CERTIFICATE

I, DENVER WINCHESTER, do hereby certify that I am a PROFESSIONAL LAND SURVEYOR, and that the annexed plat represents a survey made under my direction, and that the monuments noted herein actually exist and their positions are correctly shown.

DENVER WINCHESTER, PLS 1992

STATE OF OKLAHOMA )  
COUNTY OF OKLAHOMA )

Before me, the undersigned Notary Public, in and for said County and State on this 2nd day of December, 2020, personally appeared DENVER WINCHESTER, to me known to be the identical person who executed the within and foregoing instrument, as a free and voluntary act and deed, for the uses and purposes herein set forth.


MY COMMISSION EXPIRES:

March 28, 2023

Notary Public, #03009138

## FINAL PLAT OF HIGHLAND POINTE PHASE 1

A PART OF THE NW/4 OF SECTION 18, T13N, R3W, I.M.  
OKLAHOMA CITY, OKLAHOMA COUNTY, OKLAHOMA

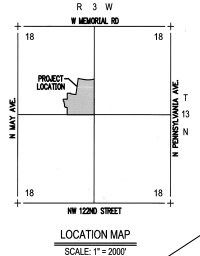


N00°34'48"W a distance of 50.00 feet; thence N89°25'12"E a distance of 140.00 feet; thence N00°34'48"W a distance of 169.34 feet; thence N89°57'50"E a distance of 116.92 feet; thence S05°07'33"W a distance of 19.99 feet; thence S84°51'21"E a distance of 180.00 feet; thence N08°41'32"E a distance of 478.69 feet; thence S81°39'56"E a distance of 208.78 feet to a point on a non-tangent curve to the left; thence 342.34 feet along the arc of said curve having a radius of 888.33 feet, subtended by a chord of 340.23 feet which bears N87°06'44"E to the POINT OF BEGINNING.

Said tract contains 831,534 Sq Ft or 19.089 Acres, more or less.

## CITY PLANNING COMMISSION APPROVAL

I, Heather Butler, Planning Director of the City of Oklahoma City, do hereby certify that the Oklahoma City Planning Commission duly approved this plat on the 12th day of December, 2020.

Heather Butler  
PLANNING DIRECTOR

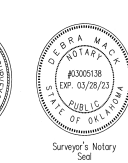

## BONDED ABSTRACTOR'S CERTIFICATE

The undersigned, a duly qualified and lawful bonded abstractor of titles, in and for the County of OKLAHOMA, State of OKLAHOMA, hereby certifies that the records of said county show that the title to the land on the annexed plat is vested in THREE JACKS, LLC, that on the 29 day of October, 2020, there are no actions pending or judgments of any nature in any court or on file with the clerk of any court in said county and state against said land, or the owners thereof, and that the taxes are paid for the year 2019, and prior years, that there are no outstanding tax sales certificates against said land, and no tax deeds are issued to any one person, that there are no liens, mortgages or other encumbrances of any kind against the land included in the annexed plat, except mortgages, mineral rights, water rights, and easements of record previously reserved, excepted or granted.

IN WITNESS WHEREOF, said bonded abstractor has caused this instrument to be executed this 29 day of October, 2020.

AMERICAN EAGLE TITLE INSURANCE COMPANY  
President

## COUNTY TREASURER'S CERTIFICATE

I, David B. Hunter, do hereby certify that I am the duly elected, qualified and acting County Treasurer of OKLAHOMA COUNTY, STATE OF OKLAHOMA, that the tax records of said County show all taxes are paid for the year 2021, and prior years on the land shown on the annexed plat, that the required statutory security has been deposited in the office of the county treasurer, guaranteeing payment of the current years taxes.

IN WITNESS WHEREOF, said County Treasurer has caused this instrument to be executed at the City of Oklahoma City, this 9th day of March, 2021.

David B. Hunter  
COUNTY TREASURER

## ACCEPTANCE OF DEDICATION OF CITY COUNCIL

Be it resolved by the Council of the CITY OF OKLAHOMA CITY, OKLAHOMA, that the dedications shown on the annexed plat are hereby accepted, adopted by the Council of the CITY OF OKLAHOMA CITY, OKLAHOMA, this 2nd day of March, 2021.

ATTEST:  
Amy K. Simpson  
CITY CLERK

David Hunter  
MAYOR

## CERTIFICATE OF CITY CLERK

I, Amy K. Simpson, City Clerk of the CITY OF OKLAHOMA CITY, STATE OF OKLAHOMA, hereby certify that I have examined the records of said City and find that all deferred payments or unrecorded instruments upon special assessment have been paid in full and that there is no special assessment procedure now pending against the land shown on the annexed plat on this 2nd day of March, 2021.

Amy K. Simpson  
CITY CLERK

## ADDRESSES

Any addresses shown on this plat were accurate at the time this plat was filed. Addresses are subject to change and should never be relied upon in place of legal description.

## NOTES

- This plat of survey meets the Oklahoma Minimum Standards for the Practice of Land Surveying as adopted by the Oklahoma State Board of Licensure for Professional Engineers and Land Surveyors and that said Final Plat complies with the requirements of Title 11, Section 41-108 of the Oklahoma State Statutes.
- Monuments shall be as follows:  
Magnetic Nail with Washer stamped "CITA CA973" for all Paved Surfaces or 3/8" Iron Rod with a Plastic Cap stamped "CITA CA973"
- Maintenance of the Common Areas and Islands/Medians in Public Rights-of-Way shall be the responsibility of the Property Owners and/or Property Owners Association. No structures, storage of material, grading, fill, or other obstructions, either temporary or permanent shall be placed within the drainage related common areas and/or drainage areas shown. Certain amenities such as, but not limited to, walks, benches, piers, and docks, shall be permitted if installed in a manner to meet the requirements specified above.
- A sidewalk is required on each lot where it abuts a local and/or a collector street. The sidewalk is required at the Building Permit Stage and must be installed prior to the issuance of a Certificate of Occupancy from the City of Oklahoma City for the applicable lot.
- Two 1/2 inch caliper trees, or one 3-inch caliper tree, shall be planted in the front yard of all lots where the garage extends beyond the front wall of a residence, towards the street Right-of-Way.

## FINAL PLAT HIGHLAND POINTE PHASE 1

300 Points Parkway Blvd.  
Oklahoma City, Oklahoma 73109



Crafton Tull  
architectural & engineering llc  
405.767.4271 | 405.767.4271  
www.craftontull.com


SHEET NO: 1 OF 2  
DATE: 10/26/20  
PROJECT NO: 19606000

PV-0393

80.27 2 of 2

# FINAL PLAT OF HIGHLAND POINTE PHASE 1

A PART OF THE NW/4 OF SECTION 18, T13N, R3W, L1M.  
OKLAHOMA CITY, OKLAHOMA COUNTY, OKLAHOMA

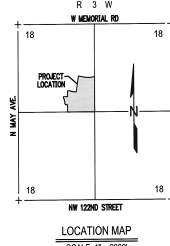

SCALE: 1" = 60'  
GRAPHIC SCALE IN FEET  
BASIS OF BEARING = EAST LINE OF THE  
NW/4 OF SECTION 18, T13N, R3W, L1M.  
(S00°34'48"E)

NORTH HIGHLAND PARK, SECTION II  
BOOK 65 OF PLATS, PAGE 61

POINT OF COMMENCEMENT  
NE CORNER OF NW/4 OF  
SECTION 18, T13N, R3W, L1M.

S00°34'48"E  
180.14'

POINT OF BEGINNING

LINE #	LENGTH	DIRECTION
1	38.15	S89°12'50"W
2	50.00	S89°11'17"W
3	13.15	N87°55'36"E
4	18.36	N87°34'48"W
5	35.36	N87°34'48"W
6	18.88	S87°07'37"W
7	8.35	S87°35'36"E
8	22.36	S87°24'02"W
9	50.45	N87°34'48"W
10	60.71	N87°20'07"E
11	44.14	N87°34'48"W
12	70.88	S87°29'18"E
13	50.00	N87°34'48"W
14	64.56	S87°07'37"E
15	50.00	N87°34'48"W
16	38.17	N87°48'08"W
17	26.81	N87°25'30"E
18	58.34	N87°34'48"W
19	12.47	N88°23'31"E
20	12.47	S87°42'41"E
21	36.36	N87°42'30"E
22	36.36	N87°54'27"W
23	34.41	S84°54'37"W
24	35.36	S84°25'12"W
25	35.36	S84°34'48"E
26	35.36	S84°25'12"W
27	35.36	S84°34'48"E
28	35.36	S84°25'12"W
29	35.36	N87°48'08"W
30	29.84	N87°18'52"E
31	35.37	N87°36'17"W
32	35.37	S84°25'12"W
33	35.36	N84°25'12"E
34	35.36	S84°34'48"E
35	31.15	N89°58'05"W
36	38.15	N87°37'37"E
37	35.36	N87°25'12"E
38	38.86	N87°36'48"W
39	8.86	N87°37'15"W

CURVE #	LENGTH	RADIUS	DELTA	CHORD DIRECTION	CHORD LENGTH
C1	26.30	265.00	009°41'17"	N89°13'14"W	26.30
C2	8.85	125.00	003°49'28"	S84°58'05"W	8.85
C3	5.87	265.00	001°17'28"	N87°55'36"E	5.87
C4	64.76	125.00	023°54'54"	N87°25'44"W	64.07
C5	340.34	888.33	022°54'48"	N87°08'42"E	340.27
C6	5.37	100.00	002°09'10"	N87°05'37"E	5.37
C7	62.36	100.00	035°43'47"	S87°14'48"E	61.35
C8	37.33	125.00	017°03'37"	S87°47'14"E	37.08
C9	25.72	50.00	022°38'08"	S87°34'07"E	25.47
C10	67.83	100.00	038°44'32"	N87°57'17"W	66.33
C11	50.72	75.00	038°44'32"	N87°57'17"W	49.76
C12	70.88	125.00	022°29'18"	N87°48'30"W	69.83
C13	12.85	18.00	040°47'13"	S87°58'24"E	12.84
C14	64.56	50.00	037°07'08"	N87°13'03"E	75.54
C15	46.75	50.00	051°29'37"	S87°25'23"E	45.18
C16	12.85	18.00	040°47'13"	N87°11'17"W	12.84
C17	23.55	100.00	017°28'36"	S87°58'44"W	23.50
C18	36.36	112.00	017°28'36"	S87°58'44"W	36.32
C19	29.87	88.00	037°06'36"	S87°58'44"W	30.17
C20	18.18	100.00	009°16'08"	S87°58'37"E	18.17
C21	4.02	75.00	003°04'02"	N87°07'40"E	4.02
C22	12.12	100.00	005°33'11"	N87°48'12"E	12.11
C23	28.82	100.00	018°30'48"	N87°58'17"W	28.72
C24	29.40	112.00	017°37'47"	N87°58'38"W	29.32
C25	24.82	88.00	010°06'08"	N87°28'18"W	24.74
C26	72.57	100.00	040°45'37"	S87°48'37"E	71.35
C27	49.88	75.00	022°34'36"	S84°18'36"E	49.11
C28	79.88	125.00	040°17'28"	S87°25'23"E	77.87
C29	37.37	100.00	041°51'17"	S87°18'34"W	37.37
C30	133.55	100.00	078°07'42"	S84°58'44"W	133.85
C31	134.88	125.00	078°09'58"	S84°11'38"W	145.17
C32	105.67	75.00	080°14'48"	S84°17'27"W	93.15
C33	75.02	100.00	042°59'18"	S87°48'03"E	73.08
C34	63.78	125.00	042°59'18"	S87°48'03"E	59.88
C35	53.47	75.00	040°59'08"	S87°58'17"E	53.35
C36	58.84	100.00	032°42'58"	N87°28'15"W	58.00
C37	38.67	75.00	029°12'37"	N87°31'20"W	38.25
C38	67.80	125.00	031°07'18"	N87°47'58"W	67.07
C39	51.83	100.00	029°41'54"	N84°18'09"E	51.25
C40	38.87	75.00	029°41'54"	N84°18'09"E	38.44

CURVE #	LENGTH	RADIUS	DELTA	CHORD DIRECTION	CHORD LENGTH
C41	64.76	125.00	023°54'54"	N87°18'42"E	64.07
C42	44.56	215.00	023°48'13"	N87°18'42"E	373.52
C43	50.34	240.00	019°28'14"	N87°18'42"E	50.84
C44	5.87	265.00	001°17'28"	N87°55'36"E	5.87
C45	88.54	888.33	022°54'48"	N87°08'42"E	88.02
C46	38.82	240.00	023°48'13"	N87°18'42"E	38.78
C47	133.22	240.00	023°48'13"	N87°18'42"E	133.63
C48	145.18	265.00	023°54'54"	N87°25'44"E	143.35
C49	160.96	240.00	023°54'54"	N87°25'44"E	157.95
C50	115.67	265.00	022°54'48"	N87°08'42"E	114.76
C51	50.74	240.00	023°48'13"	S87°25'03"E	50.64
C52	28.82	100.00	022°38'08"	S87°34'07"E	18.35
C53	51.83	100.00	029°41'54"	N84°18'42"E	51.25
C54	38.87	75.00	029°41'54"	S84°18'42"E	38.44
C55	46.80	100.00	029°41'54"	N87°28'15"W	46.37
C56	44.85	112.00	027°23'36"	N87°28'15"W	53.35
C57	42.82	88.00	025°44'57"	N87°27'18"W	42.30
C58	17.04	88.00	009°16'08"	S87°58'37"E	17.02
C59	15.00	88.00	009°16'08"	S87°58'37"E	14.88
C60	18.18	112.00	009°16'08"	S87°58'37"E	18.05
C61	17.00	17.00	000°00'00"	N87°34'48"W	17.00
C62	140.32	67.00	123°00'00"	N87°25'12"E	140.05
C63	17.80	17.00	000°00'00"	S87°25'12"E	17.80
C64	18.32	18.00	059°38'38"	N87°35'42"E	17.89
C65	19.35	67.00	019°34'58"	N87°35'42"E	19.32
C66	14.76	18.00	049°58'28"	N87°34'22"E	14.35
C67	36.80	340.00	000°00'00"	S87°34'22"E	36.58
C68	16.13	30.00	037°48'18"	S87°58'22"W	15.94
C69	16.35	30.00	037°48'18"	S87°58'22"W	16.06
C70	18.35	18.00	059°38'38"	S87°45'42"E	17.88
C71	19.35	67.00	019°34'58"	N87°35'38"E	19.32
C72	14.76	18.00	049°58'28"	S87°35'42"E	14.35
C73	36.80	340.00	000°00'00"	S87°35'42"E	36.58
C74	16.13	30.00	037°48'18"	N87°58'37"W	15.92
C75	16.35	30.00	037°48'18"	S87°58'37"W	16.04
C76	30.88	300.00	007°50'00"	S87°22'42"W	30.87

COMMON AREA NAME	AREA
COMMON AREA A	0.69 AC.
C/A A & P/D/E	0.69 AC.
C/A B	0.06 AC.
C/A C	0.12 AC.
C/A D & U/E	0.07 AC.
C/A E	0.04 AC.
C/A F	0.09 AC.
C/A G	0.07 AC.
C/A H	0.39 AC.
C/A I	0.44 AC.
C/A J	0.38 AC.

LEGEND  
EX. EXISTING  
R/W RIGHT-OF-WAY  
BL. BUILDING LIMIT LINE  
U/E UTILITY EASEMENT  
D/E PRIVATE DRAINAGE EASEMENT  
P/S & P/U/E PRIVATE STREET & PUBLIC UTILITY EASEMENT  
C/A, P/D & P/U/E COMMON AREA, PRIVATE DRIVE & PUBLIC UTILITY EASEMENT  
NRD NONRADIAL LINE  
L.N.A. LIMITS OF NO ACCESS  
C/A COMMON AREA  
O.G.E./E CORRE EASEMENT  
ESM/TJ EASEMENT

## ADDRESSES

Any addresses shown on this plat were accurate at the time this plat was filed. Addresses are subject to change and should never be relied upon in place of legal description.


## NOTES

- This plat of survey meets the Oklahoma Minimum Standards for the Practice of Land Surveying as adopted by the Oklahoma State Board of Licensure for Professional Engineers and Land Surveyors and that said Final Plat complies with the requirements of Title 11, Section 41-108 of the Oklahoma Statutes.
- Monuments shall be as follows:  
Magnetic Nail with Washer stamped "C/A CAS93" for all Paved Surfaces or  
3/8" Iron Rod with a Plastic Cap stamped "C/A CAS93"
- Maintenance of the Common Areas and Islands/Medians in Public Rights-of-Way shall be the responsibility of the Property Owners and/or Property Owners Association. No structures, storage of material, grading, fill, or other obstructions, either temporary or permanent shall be placed within the drainage related common areas and/or drainage areas shown. Certain amenities such as, but not limited to, walks, benches, piers, and docks, shall be permitted if installed in a manner to meet the requirements specified above.
- A sidewalk is required on each lot where it abuts a local and/or a collector street. The sidewalk is required at the Building Frontage and must be installed prior to the issuance of a Certificate of Occupancy from the City of Oklahoma City for the applicable lot.
- Two 1 1/2 inch caliper trees, or one 3-inch caliper tree, shall be planted in the front yard of all lots where the garage extends beyond the front wall of a residence, towards the street Right-of-Way.

FINAL PLAT  
HIGHLAND POINTE PHASE I  
300 Prairie Parkway Blvd.  
Yukon, Oklahoma 73099

**Craffon Tull**  
architectural engineering & surveying  
405.787.8271 | 405.787.8271 x1  
www.craffontull.com

SHEET NO.: 2 OF 2  
DATE: 10/26/20  
PROJECT NO.: 19606000  
PV-0393

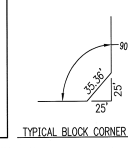

THIS PLAT OF SURVEY WAS PREPARED BY THE SURVEYOR AND IS A TRUE AND CORRECT COPY OF THE ORIGINAL PLAT OF SURVEY AS FILED IN THE PUBLIC RECORDS OF THE COUNTY OF OKLAHOMA, STATE OF OKLAHOMA.

TEALWOOD  
BOOK 48 OF PLATS, PAGE 87

SE CORNER OF NW/4 OF  
SECTION 18, T13N, R3W, L1M.



Case No: CE-1074  
Applicant: Timbercraft Homes, LLC  
Location: 2502 NW 129th St.



Aerial Photo from 2/2020

Note: "Subject" is located approximately 2,645' West of N. Pennsylvania Ave. and 2,238' South of W. Memorial Rd.



The City of  
OKLAHOMA CITY

## Application for Closing Public Way or Easement

