


Case No: SPUD-1685

Applicant: Arturo De Lara Escalera

Existing Zoning: C-4 / AA / PUD-771

Location: 3104 NE 82nd St.

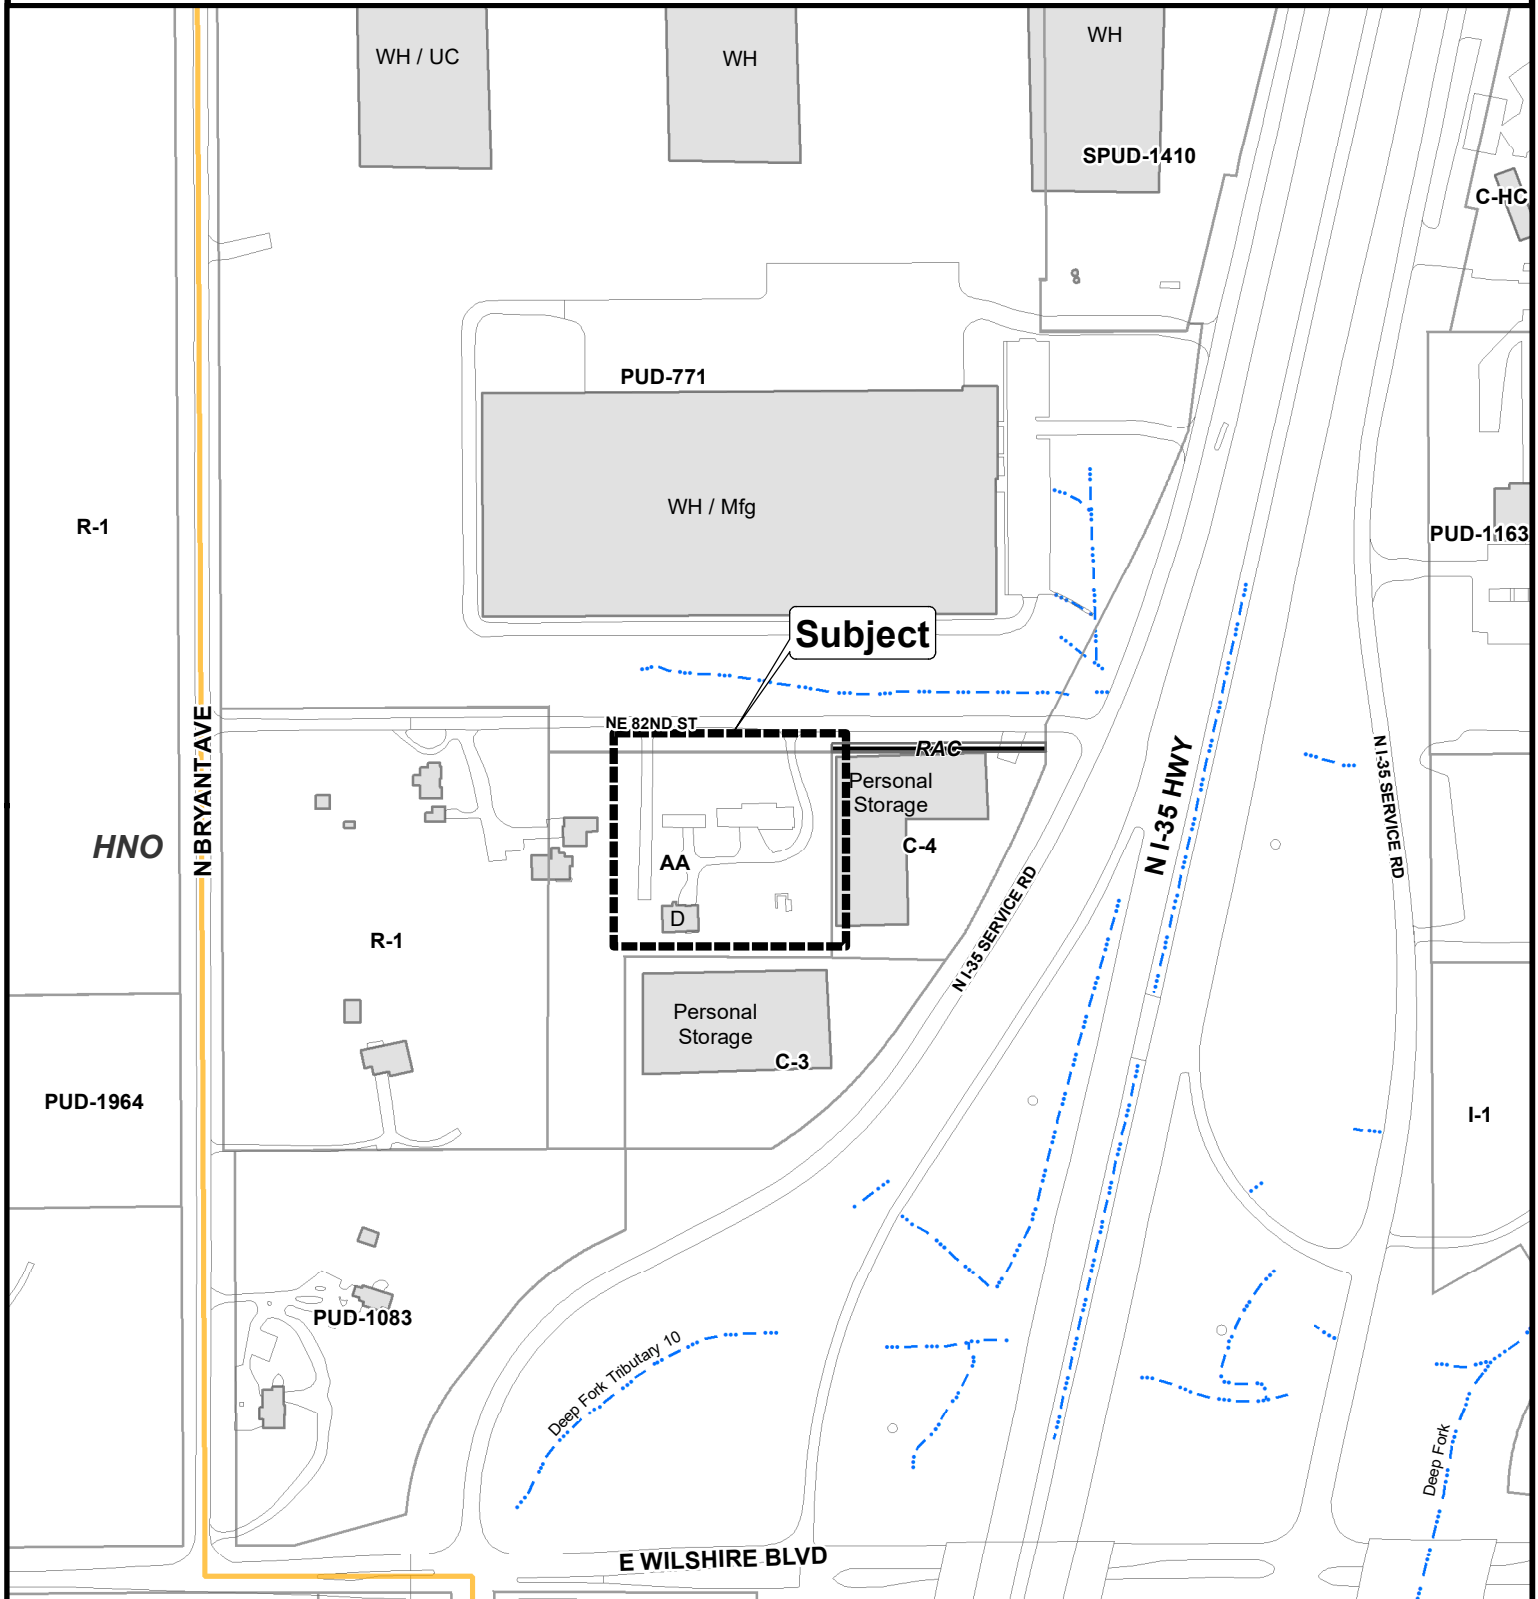

The City of
OKLAHOMA CITY

Simplified Planned Unit Development



0 150 300
Feet