

ACAD FILE: S:\Civil 3D proj\6033\Working Folder\6033-Block 2 Exhibits.dwg, 3/31/2025 11:27 AM, Jeff Murphy
XREFS LOADED: 250128 - Survey_Model Overlay - ACAD-18613400_TOPO-Model.dwg

Copyright © 2025 Johnson & Associates




Proj. No.: 6033
Date: 3-31-2025
Scale: 1" = 100'

PROPOSED STREET CLOSURE **BLOCK 2, EDWARDS BOULEVARD ADDITION** **OKLAHOMA CITY, OKLAHOMA COUNTY, OKLAHOMA** **OVERALL EXHIBIT**



Johnson & Associates
1 E. Sheridan Ave., Suite 200
Oklahoma City, OK 73104
(405) 235-8075 FAX (405) 235-8078 www.jaokc.com
Certificate of Authorization #1484 Exp. Date: 06-30-2025
• ENGINEERS • SURVEYORS • PLANNERS •

ATTACHMENT "A-2"

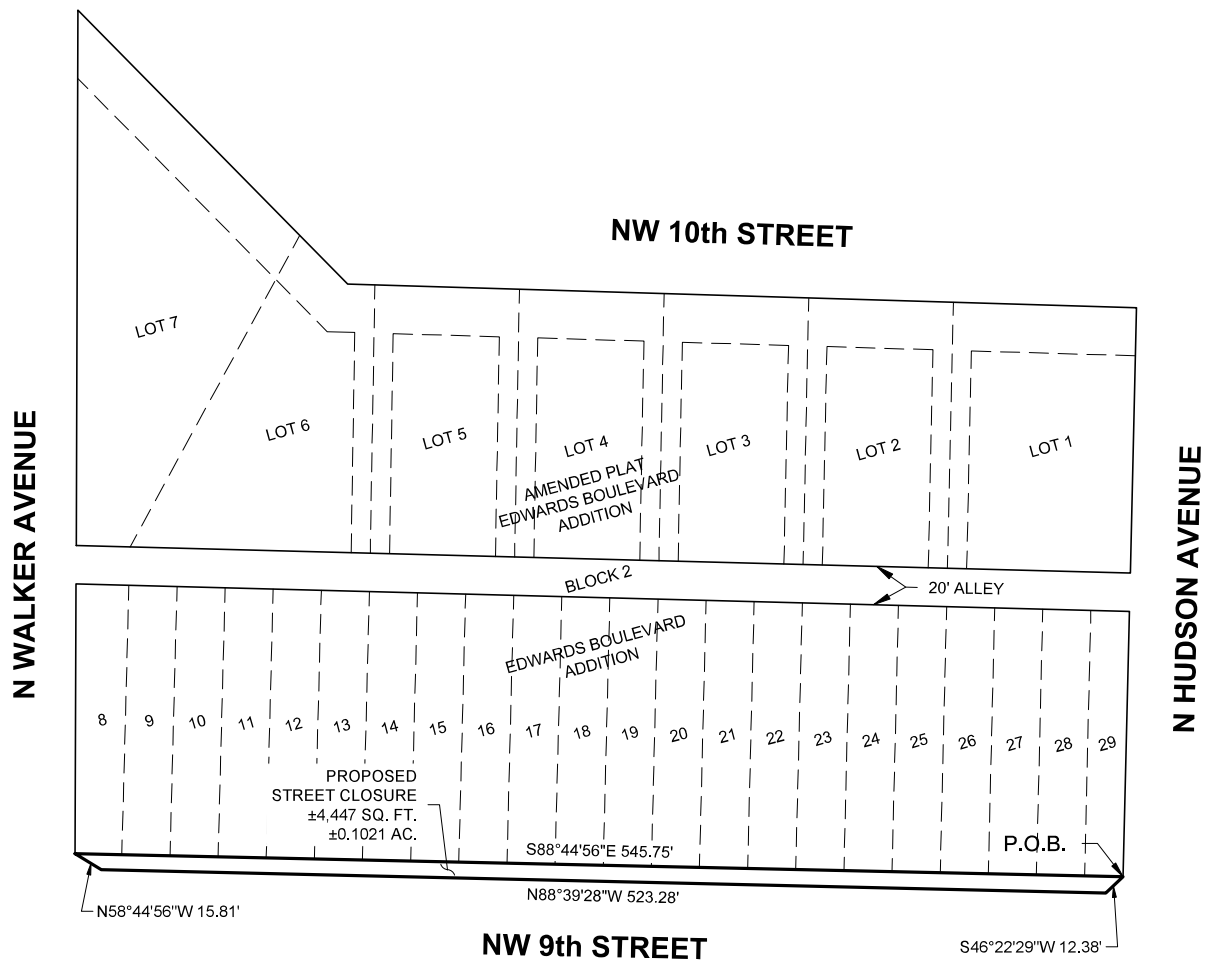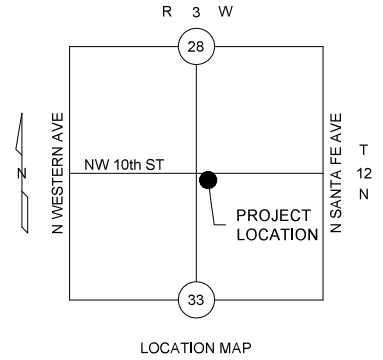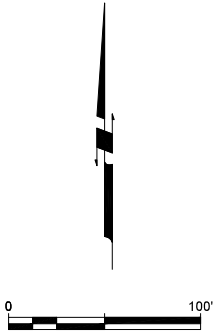

ACAD FILE: S:\Civil 3D proj\6033\Working Folder\6033-Block 2 Exhibits.dwg, 3/31/2025 11:36 AM, Jeff Murphy
 XREFS LOADED: 250128 - Survey_Model Overlay - ACAD-18613400_TOPO-Model.dwg

Copyright © 2025 Johnson & Associates




Proj. No.: 6033
 Date: 3-31-2025
 Scale: 1" = 100'

9th STREET CLOSURE BLOCK 2, EDWARDS BOULEVARD ADDITION OKLAHOMA CITY, OKLAHOMA COUNTY, OKLAHOMA EXHIBIT



Johnson & Associates
 1 E. Sheridan Ave., Suite 200
 Oklahoma City, OK 73104
 (405) 235-8075 FAX (405) 235-8078 www.jaokc.com
 Certificate of Authorization #1484 Exp. Date: 06-30-2025
 • ENGINEERS • SURVEYORS • PLANNERS •

ATTACHMENT "A-2"

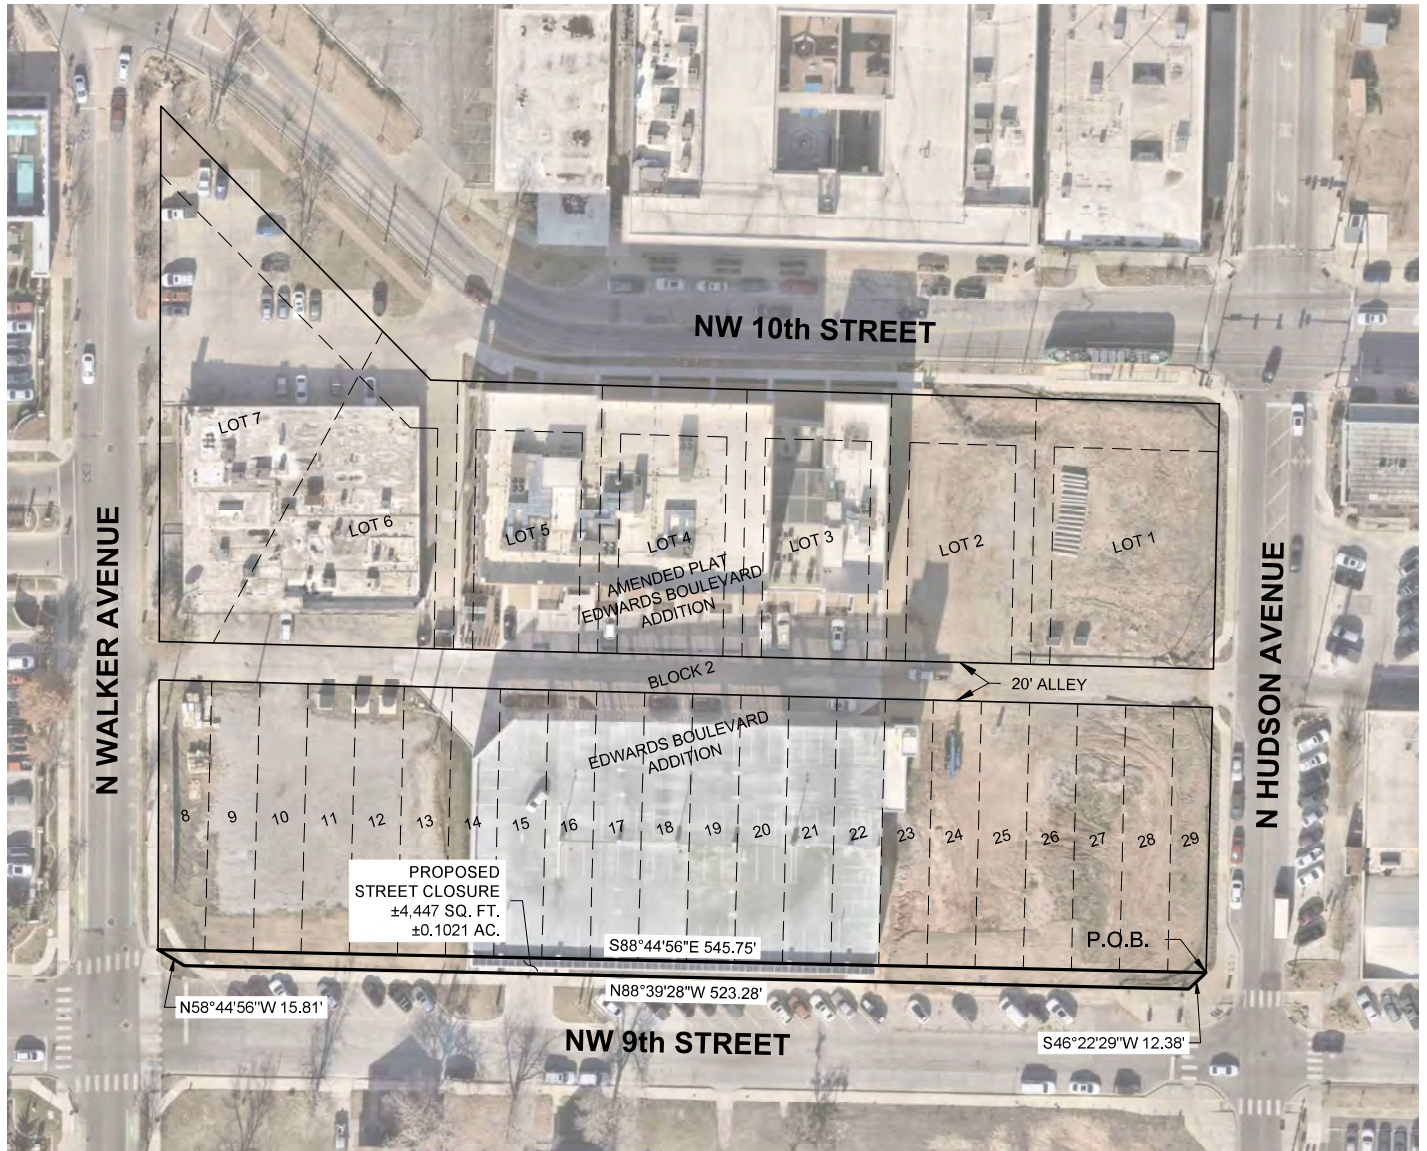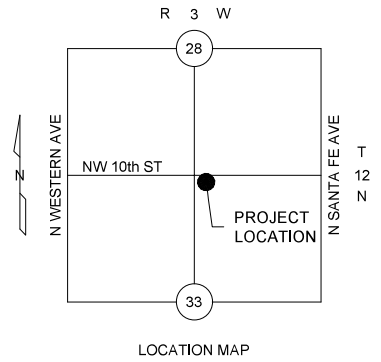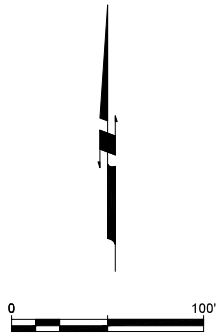

ACAD FILE: S:\Civil 3D proj\6033\Working Folder\6033-Block 2 Exhibits.dwg, 3/31/2025 11:36 AM, Jeff Murphy
XREFS LOADED: 250128 - Survey_Model Overlay - ACAD-18613400_TOPO-Model.dwg

Copyright © 2025 Johnson & Associates

Proj. No.: 6033
Date: 3-31-2025
Scale: 1" = 100'

9th STREET CLOSURE

BLOCK 2, EDWARDS BOULEVARD ADDITION




OKLAHOMA CITY, OKLAHOMA COUNTY, OKLAHOMA

EXHIBIT



Johnson & Associates
1 E. Sheridan Ave., Suite 200
Oklahoma City, OK 73104
(405) 235-8075 FAX (405) 235-8078 www.jaokc.com
Certificate of Authorization #1484 Exp. Date: 06-30-2025
• ENGINEERS • SURVEYORS • PLANNERS •

ATTACHMENT "A-2"

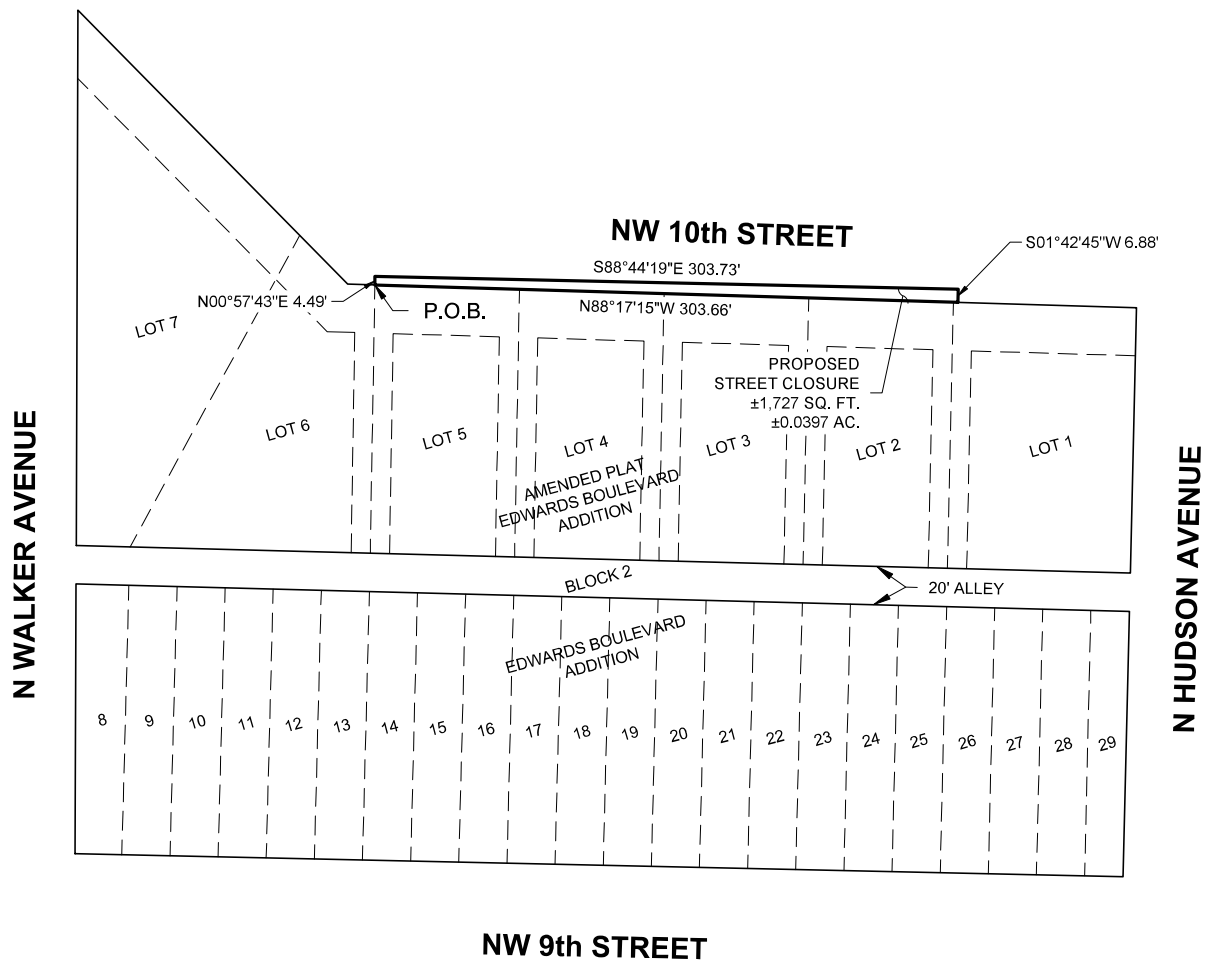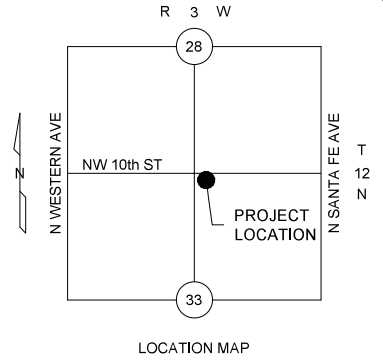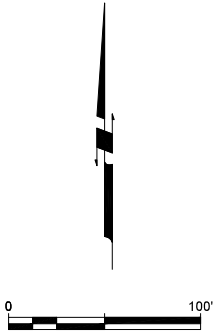

ACAD FILE: S:\Civil 3D proj\6033\Working Folder\6033-Block 2 Exhibits.dwg, 3/31/2025 11:30 AM, Jeff Murphy
XREFS LOADED: 250128 - Survey_Model Overlay - ACAD-18613400_TOPO-Model.dwg

Copyright © 2025 Johnson & Associates

Proj. No.: 6033
Date: 3-31-2025
Scale: 1" = 100'

10th STREET CLOSURE

BLOCK 2, EDWARDS BOULEVARD ADDITION



OKLAHOMA CITY, OKLAHOMA COUNTY, OKLAHOMA

EXHIBIT



Johnson & Associates
1 E. Sheridan Ave., Suite 200
Oklahoma City, OK 73104
(405) 235-8075 FAX (405) 235-8078 www.jaokc.com
Certificate of Authorization #1484 Exp. Date: 06-30-2025
• ENGINEERS • SURVEYORS • PLANNERS •

ATTACHMENT "A-2"

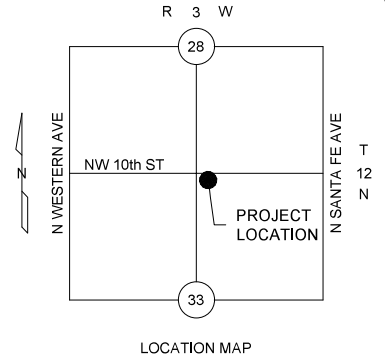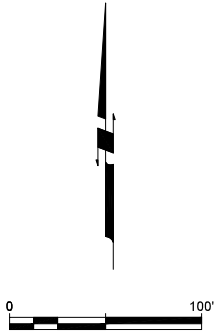

ACAD FILE: S:\Civil 3D proj\6033\Working Folder\6033-Block 2 Exhibits.dwg, 3/31/2025 11:30 AM, Jeff Murphy
XREFS LOADED: 250128 - Survey_Model Overlay - ACAD-18613400_TOPO-Model.dwg

Copyright © 2025 Johnson & Associates

Proj. No.: 6033
Date: 3-31-2025
Scale: 1" = 100'

10th STREET CLOSURE




BLOCK 2, EDWARDS BOULEVARD ADDITION OKLAHOMA CITY, OKLAHOMA COUNTY, OKLAHOMA

EXHIBIT



Johnson & Associates
1 E. Sheridan Ave., Suite 200
Oklahoma City, OK 73104
(405) 235-8075 FAX (405) 235-8078 www.jaokc.com
Certificate of Authorization #1484 Exp. Date: 06-30-2025
• ENGINEERS • SURVEYORS • PLANNERS •

ATTACHMENT "A-2"

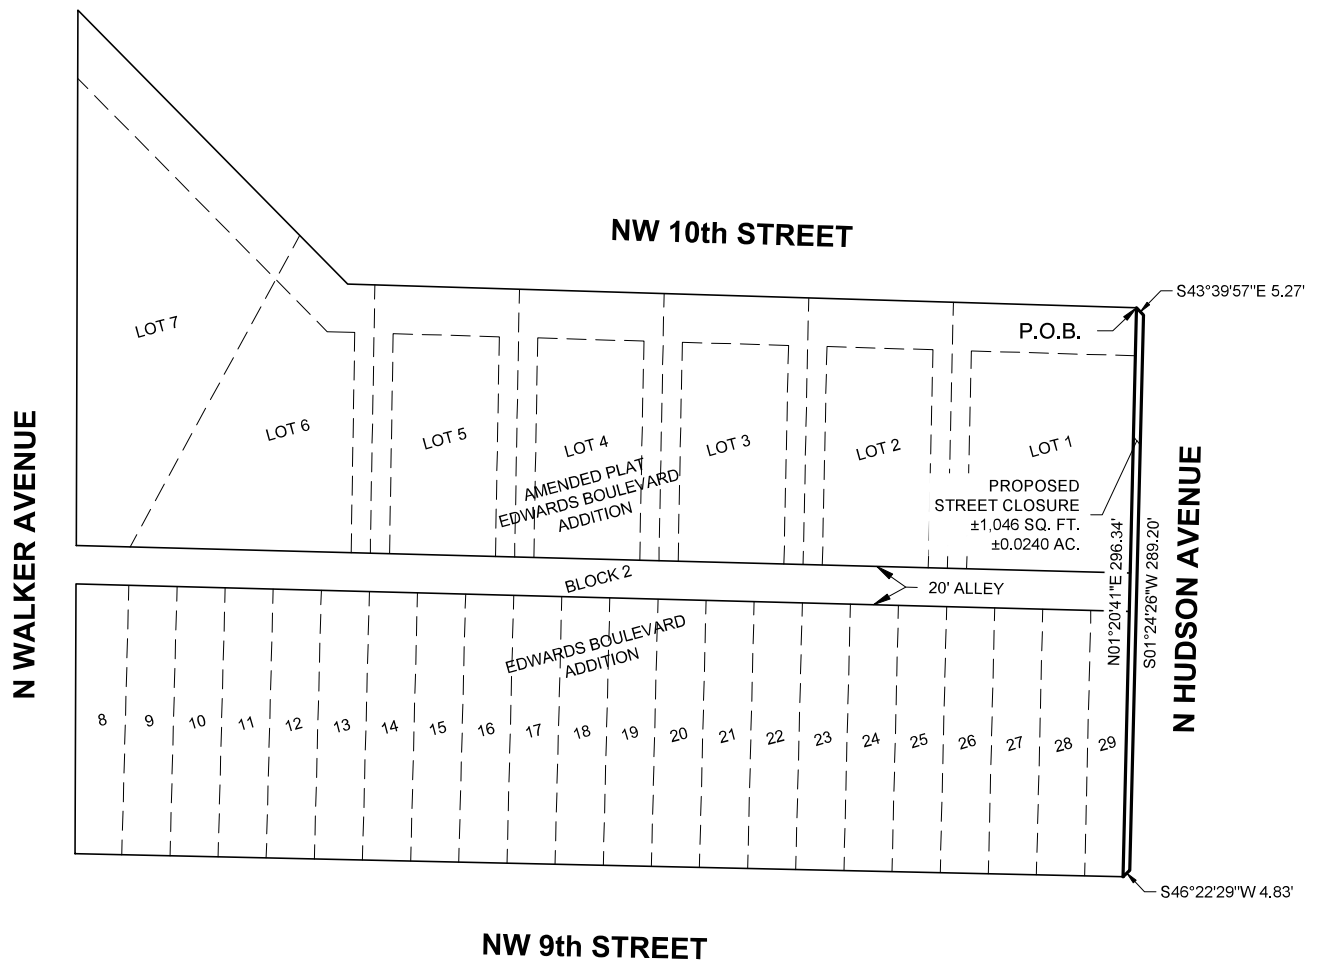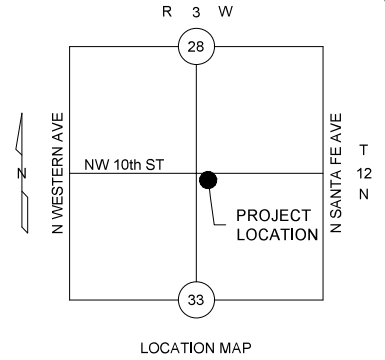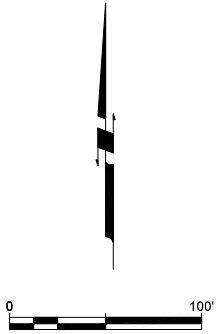

ACAD FILE: S:\Civil 3D proj\6033\Working Folder\6033-Block 2 Exhibits.dwg, 3/31/2025 11:34 AM, Jeff Murphy
XREFS LOADED: 250128 - Survey_Model Overlay - ACAD-18613400_TOPO-Model.dwg

Copyright © 2025 Johnson & Associates

Proj. No.: 6033
Date: 3-31-2025
Scale: 1" = 100'

HUDSON AVENUE CLOSURE

BLOCK 2, EDWARDS BOULEVARD ADDITION



OKLAHOMA CITY, OKLAHOMA COUNTY, OKLAHOMA

EXHIBIT



Johnson & Associates
1 E. Sheridan Ave., Suite 200
Oklahoma City, OK 73104
(405) 235-8075 FAX (405) 235-8078 www.jaokc.com
Certificate of Authorization #1484 Exp. Date: 06-30-2025
• ENGINEERS • SURVEYORS • PLANNERS •

ATTACHMENT "A-2"

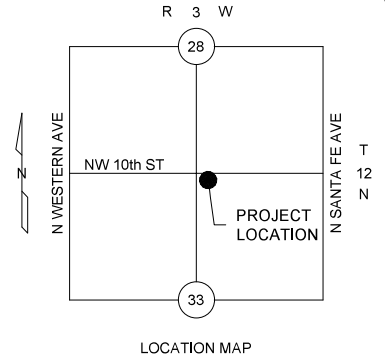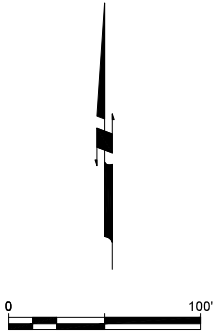

ACAD FILE: S:\Civil 3D proj\6033\Working Folder\6033-Block 2 Exhibits.dwg, 3/31/2025 11:33 AM, Jeff Murphy
XREFS LOADED: 250128 - Survey_Model Overlay - ACAD-18613400_TOPO-Model.dwg




Copyright © 2025 Johnson & Associates

Proj. No.: 6033
Date: 3-31-2025
Scale: 1" = 100'

HUDSON AVENUE CLOSURE BLOCK 2, EDWARDS BOULEVARD ADDITION OKLAHOMA CITY, OKLAHOMA COUNTY, OKLAHOMA EXHIBIT



Johnson & Associates
1 E. Sheridan Ave., Suite 200
Oklahoma City, OK 73104
(405) 235-8075 FAX (405) 235-8078 www.jaokc.com
Certificate of Authorization #1484 Exp. Date: 06-30-2025
• ENGINEERS • SURVEYORS • PLANNERS •

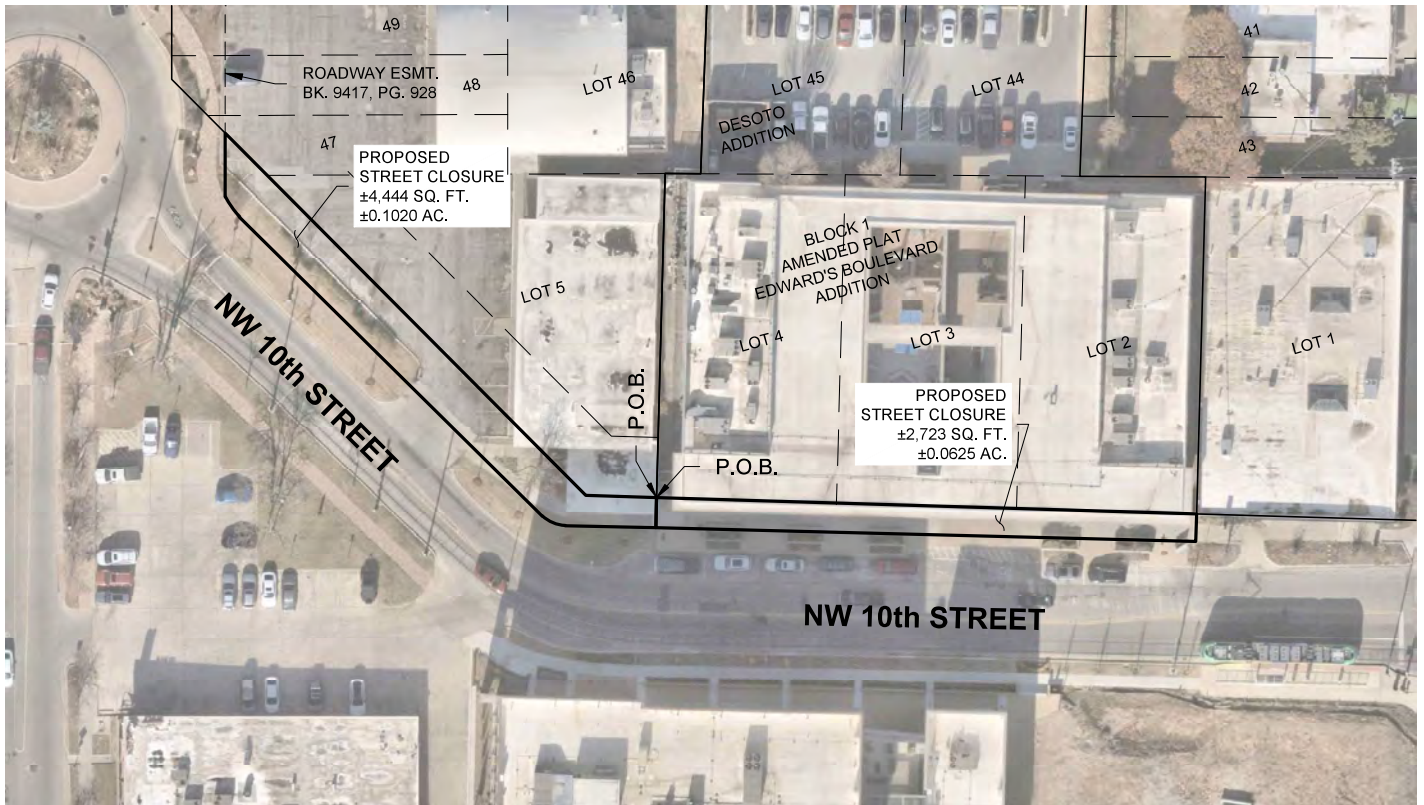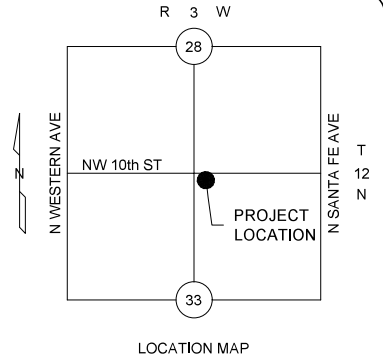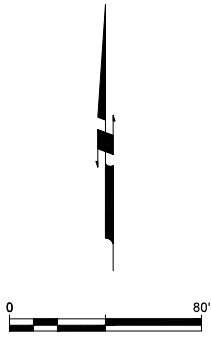

ACAD FILE: S:\Civil 3D proj\6033\Working Folder\6033-Block 1 Exhibits.dwg, 2/6/2025 4:50 PM, Jeff Murphy
 XREFS LOADED: 250128 - Boaz Survey_Model Overlay - ACAD-231406 1100 N Walker, 431 NW 10th_OKC, OK_ALTA—with water added.dwg

Copyright © 2025 Johnson & Associates

Proj. No.: 6033
 Date: 2-6-2025
 Scale: 1" = 80'

PROPOSED STREET CLOSURE




AMENDED PLAT OF EDWARDS BOULEVARD OKLAHOMA CITY, OKLAHOMA COUNTY, OKLAHOMA

OVERALL EXHIBIT



Johnson & Associates
 1 E. Sheridan Ave., Suite 200
 Oklahoma City, OK 73104
 (405) 235-8075 FAX (405) 235-8078 www.jaokc.com
 Certificate of Authorization #1484 Exp. Date: 06-30-2025
 • ENGINEERS • SURVEYORS • PLANNERS •

ATTACHMENT "A-2"

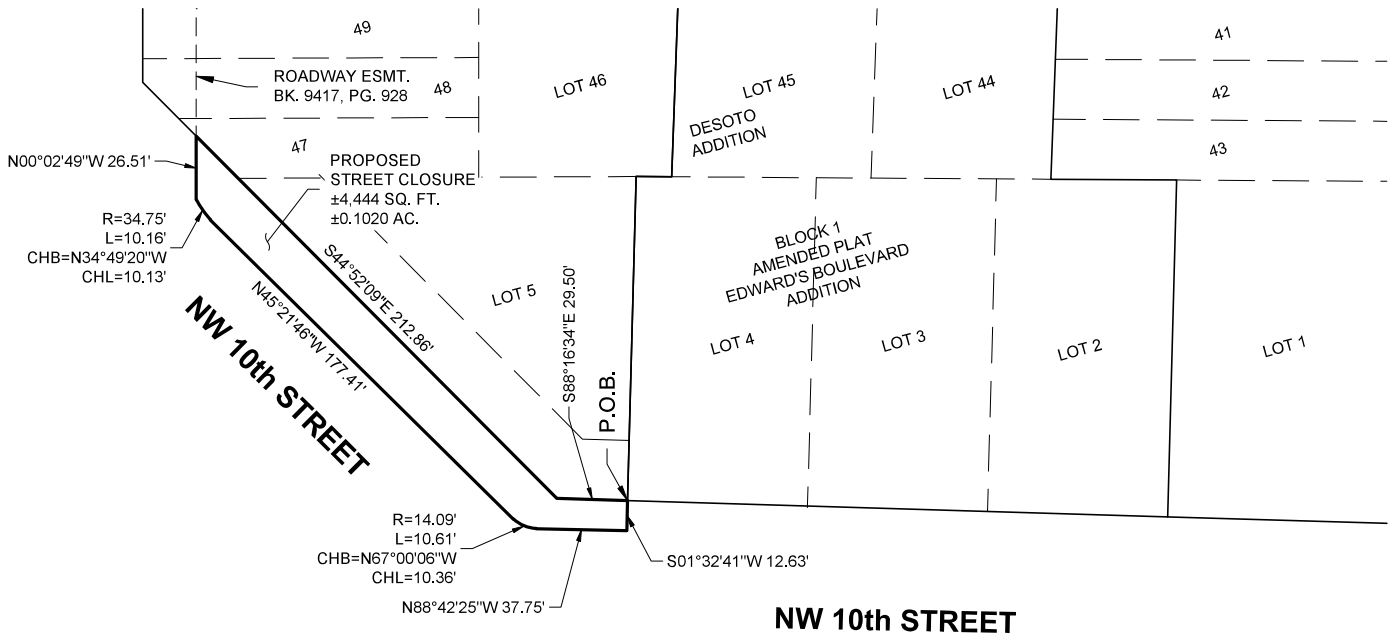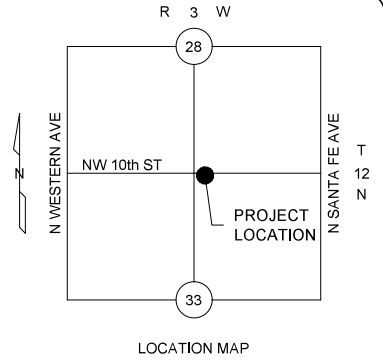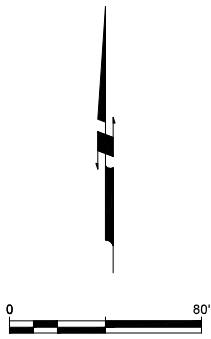

ACAD FILE: S:\Civil 3D proj\6033\Working Folder\6033-Block 1 Exhibits.dwg, 2/6/2025 3:49 PM, Jeff Murphy
 XREFS LOADED: 250128 - Boaz Survey_Model Overlay - ACAD-231406 1100 N Walker, 431 NW 10th_OKC, OK_ALTA—with water added.dwg

Copyright © 2025 Johnson & Associates




Proj. No.: 6033
 Date: 2-6-2025
 Scale: 1" = 80'

10th STREET CLOSURE DESOTO ADDITION & AMENDED PLAT OF EDWARDS BOULEVARD OKLAHOMA CITY, OKLAHOMA COUNTY, OKLAHOMA EXHIBIT



Johnson & Associates
 1 E. Sheridan Ave., Suite 200
 Oklahoma City, OK 73104
 (405) 235-8075 FAX (405) 235-8078 www.jaokc.com
 Certificate of Authorization #1484 Exp. Date: 06-30-2025
 • ENGINEERS • SURVEYORS • PLANNERS •

ATTACHMENT "A-2"

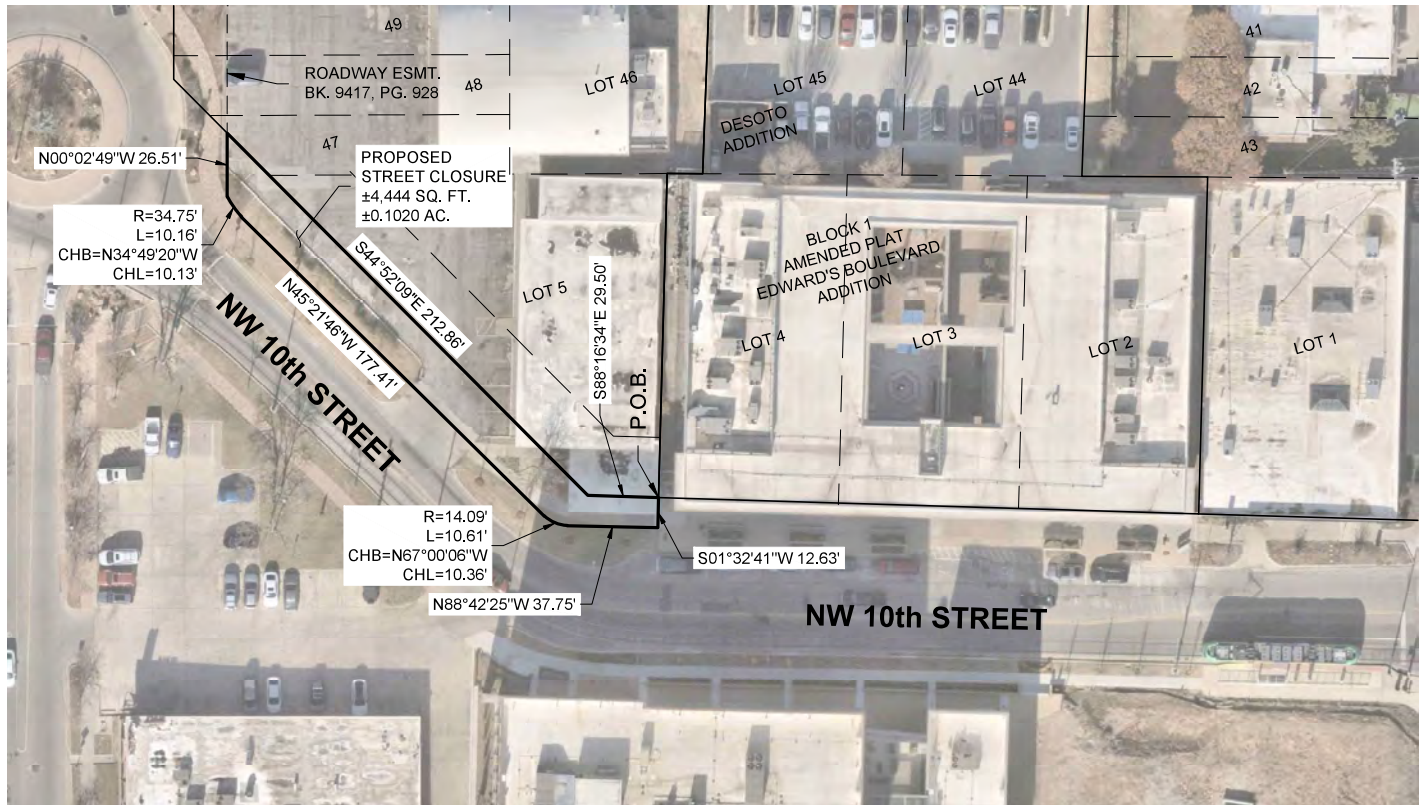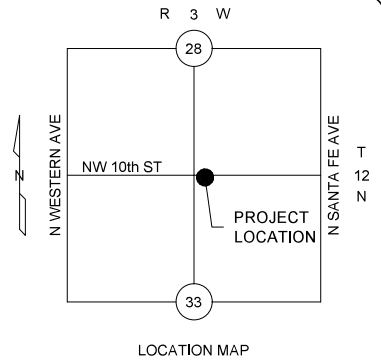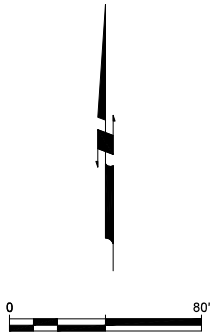

ACAD FILE: S:\Civil 3D proj\6033\Working Folder\6033-Block 1 Exhibits.dwg, 2/6/2025 3:43 PM, Jeff Murphy
 XREFS LOADED: 250128 - Boaz Survey_Model Overlay - ACAD-231406 1100 N Walker, 431 NW 10th_OKC, OK_ALTA—with water added.dwg

Copyright © 2025 Johnson & Associates

Proj. No.: 6033
 Date: 2-6-2025
 Scale: 1" = 80'

10th STREET CLOSURE

DESOTO ADDITION & AMENDED PLAT OF EDWARDS BOULEVARD




OKLAHOMA CITY, OKLAHOMA COUNTY, OKLAHOMA

EXHIBIT



Johnson & Associates
 1 E. Sheridan Ave., Suite 200
 Oklahoma City, OK 73104
 (405) 235-8075 FAX (405) 235-8078 www.jaokc.com
 Certificate of Authorization #1484 Exp. Date: 06-30-2025
 • ENGINEERS • SURVEYORS • PLANNERS •

ATTACHMENT "A-2"

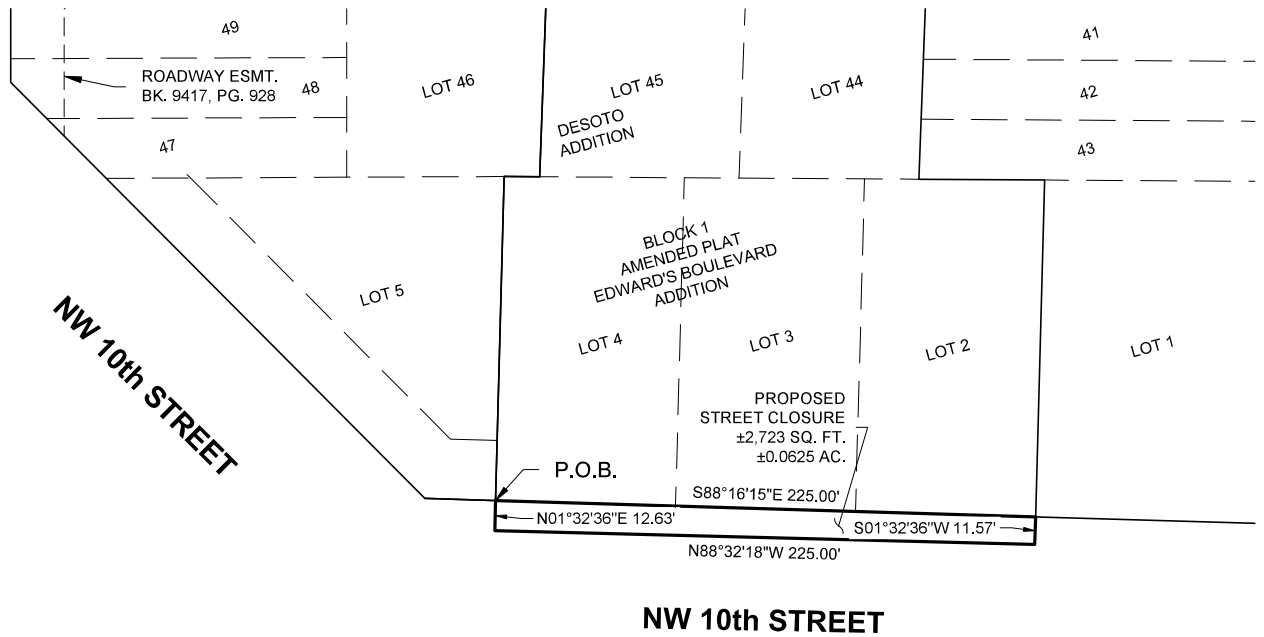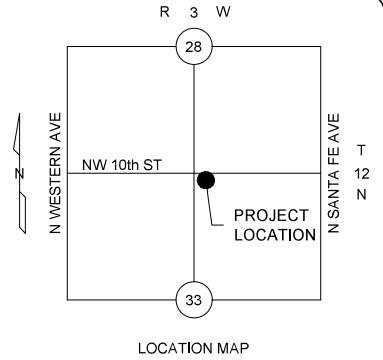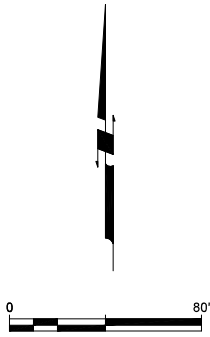

ACAD FILE: S:\Civil 3D proj\6033\Working Folder\6033-Block 1 Exhibits.dwg, 2/6/2025 3:49 PM, Jeff Murphy
 XREFS LOADED: 250128 - Boaz Survey_Model Overlay - ACAD-231406 1100 N Walker, 431 NW 10th_OKC, OK_ALTA—with water added.dwg

Copyright © 2025 Johnson & Associates

Proj. No.: 6033
 Date: 2-6-2025
 Scale: 1" = 80'

10th STREET CLOSURE




AMENDED PLAT OF EDWARDS BOULEVARD
 OKLAHOMA CITY, OKLAHOMA COUNTY, OKLAHOMA

EXHIBIT



Johnson & Associates
 1 E. Sheridan Ave., Suite 200
 Oklahoma City, OK 73104
 (405) 235-8075 FAX (405) 235-8078 www.jaokc.com
 Certificate of Authorization #1484 Exp. Date: 06-30-2025
 • ENGINEERS • SURVEYORS • PLANNERS •

ATTACHMENT "A-2"

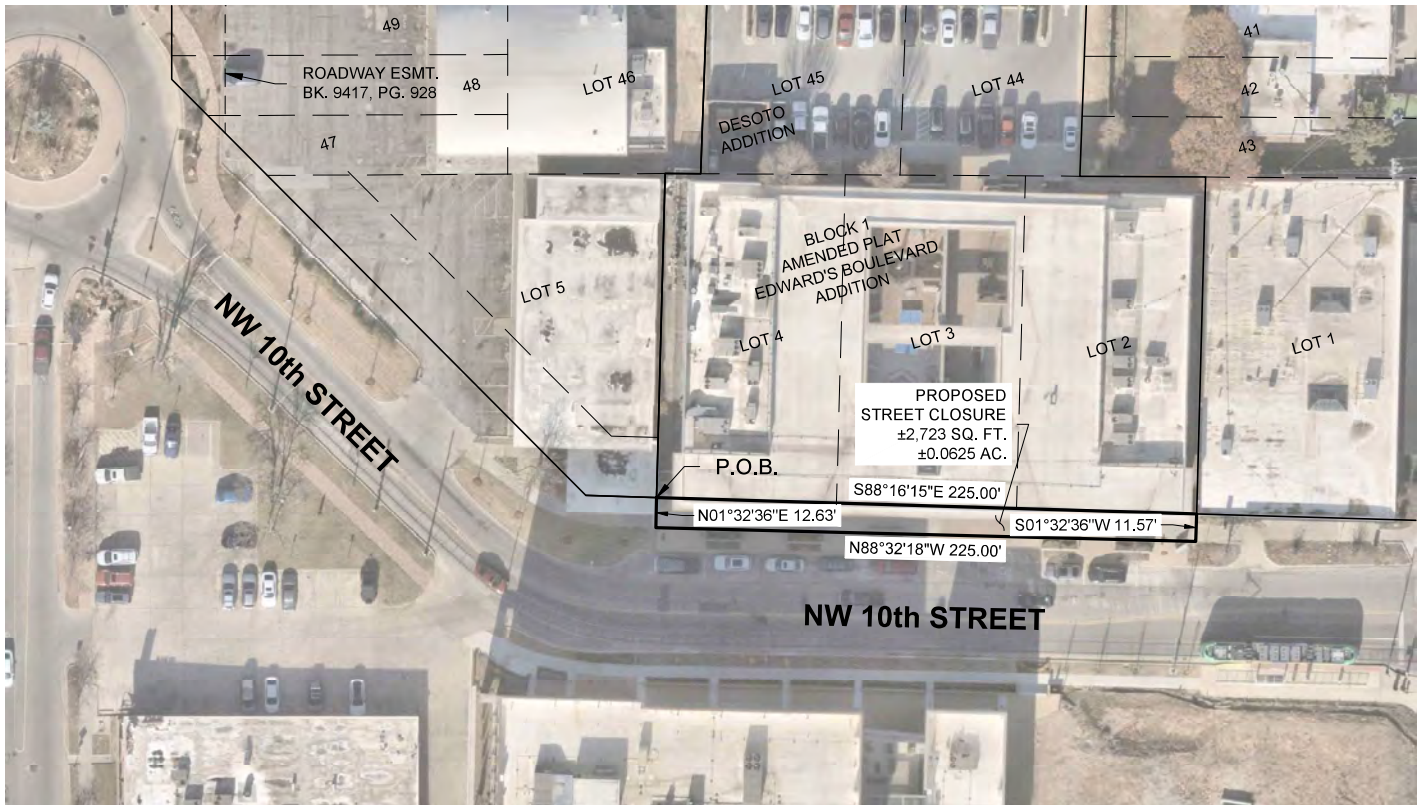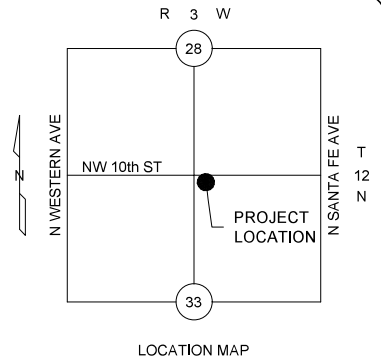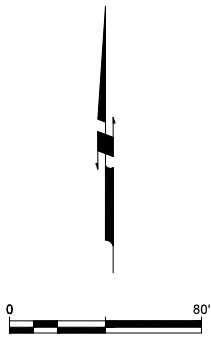

ACAD FILE: S:\Civil 3D proj\6033\Working Folder\6033-Block 1 Exhibits.dwg, 2/6/2025 12:43 PM, Jeff Murphy
 XREFS LOADED: 250128 - Boaz Survey_Model Overlay - ACAD-231406 1100 N Walker, 431 NW 10th_OKC, OK_ALTA—with water added.dwg

Copyright © 2025 Johnson & Associates

Proj. No.: 6033
 Date: 2-6-2025
 Scale: 1" = 80'

10th STREET CLOSURE

AMENDED PLAT OF EDWARDS BOULEVARD


OKLAHOMA CITY, OKLAHOMA COUNTY, OKLAHOMA

EXHIBIT



Johnson & Associates
 1 E. Sheridan Ave., Suite 200
 Oklahoma City, OK 73104
 (405) 235-8075 FAX (405) 235-8078 www.jaokc.com
 Certificate of Authorization #1484 Exp. Date: 06-30-2025
 • ENGINEERS • SURVEYORS • PLANNERS •

ATTACHMENT "A-2"

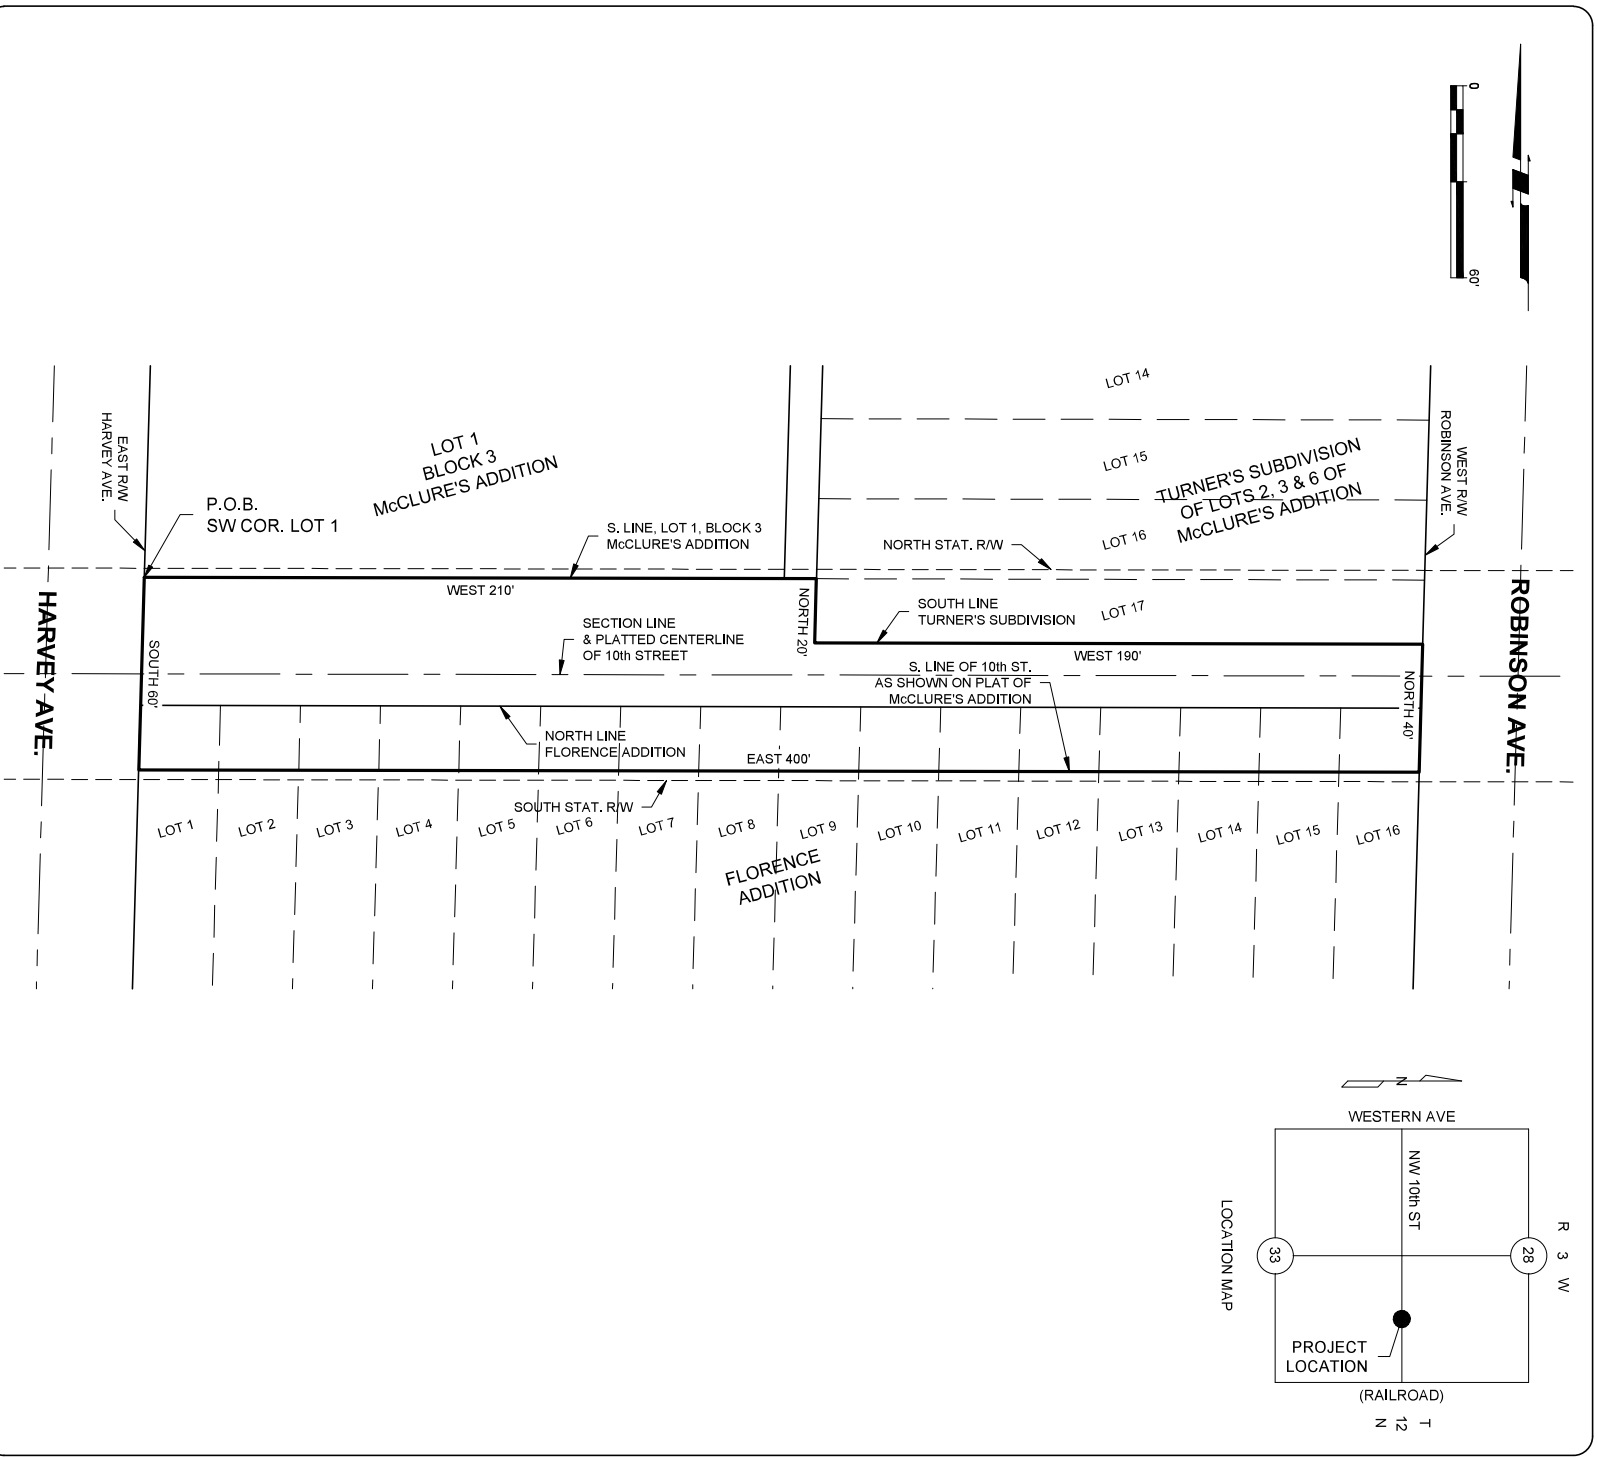

ACAD FILE: S:\CIVIL 3D PROJ\6033\Working Folder\6033-a\exhibit.dwg, 3/4/2025 1:51 PM, Jeff Murphy
XREFS LOADED: email_07134-survey.dwg

Copyright © 2025 Johnson & Associates



Proj. No.: 6033
Date: 3-4-2025
Scale: 1" = 60'

**PLATTED RIGHT OF WAY
BETWEEN HARVEY AVE. & ROBINSON AVE.
OKLAHOMA CITY, OKLAHOMA COUNTY, OKLAHOMA
CLOSURE EXHIBIT**



Johnson & Associates
1 E. Sheridan Ave., Suite 200
Oklahoma City, OK 73104
(405) 235-8078 FAX (405) 235-8078 www.jaok.com
Certificate of Authorization #1494 Exp. Date: 06-30-2025
• ENGINEERS • SURVEYORS • PLANNERS •

ATTACHMENT "A-3"

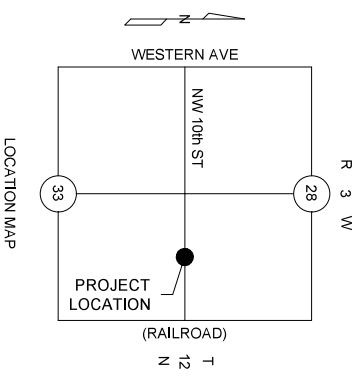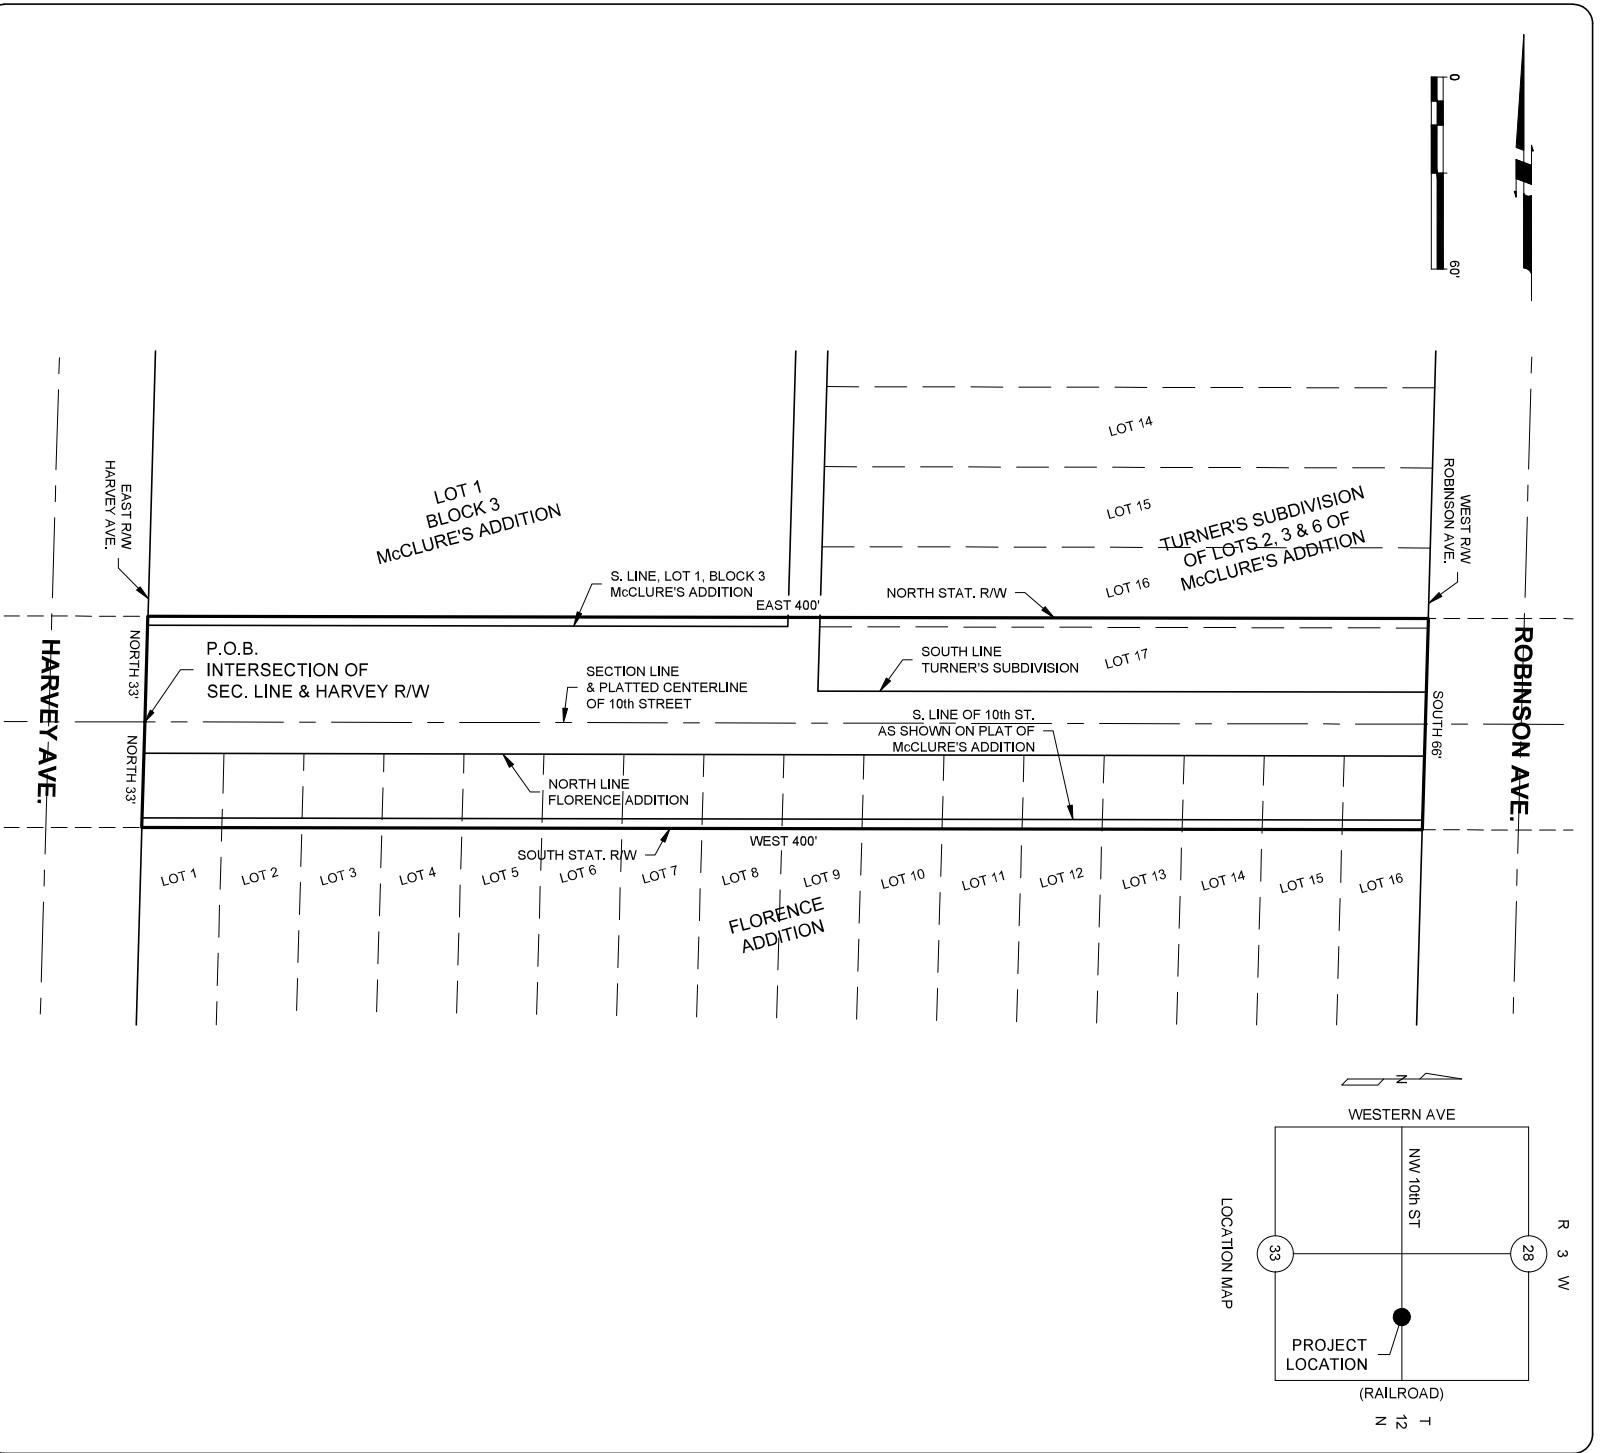

ACAD FILE: S:\CIVIL 3D PROJ\6033\Working Folder\6033-a\levy Exhibit.dwg, 3/4/2025 1:51 PM, Jeff Murphy
XREFS LOADED: email_07134-survey.dwg

Copyright © 2025 Johnson & Associates

Proj. No.: 6033
Date: 3-4-2025
Scale: 1" = 60'

STATUTORY RIGHT OF WAY
BETWEEN HARVEY AVE. & ROBINSON AVE.
OKLAHOMA CITY, OKLAHOMA COUNTY, OKLAHOMA
CLOSURE EXHIBIT



Johnson & Associates
1 E. Sheridan Ave., Suite 200
Oklahoma City, OK 73104
(405) 235-8078 FAX (405) 235-8078 www.jaok.com
Certificate of Authorization #1464 Exp. Date: 06-30-2025
• ENGINEERS • SURVEYORS • PLANNERS •