


Case No: PC-10898

Applicant: DHD Corporation

Existing Zoning: PUD-1507

Proposed zoning: C-3

Location: 8425 W. Memorial Rd.

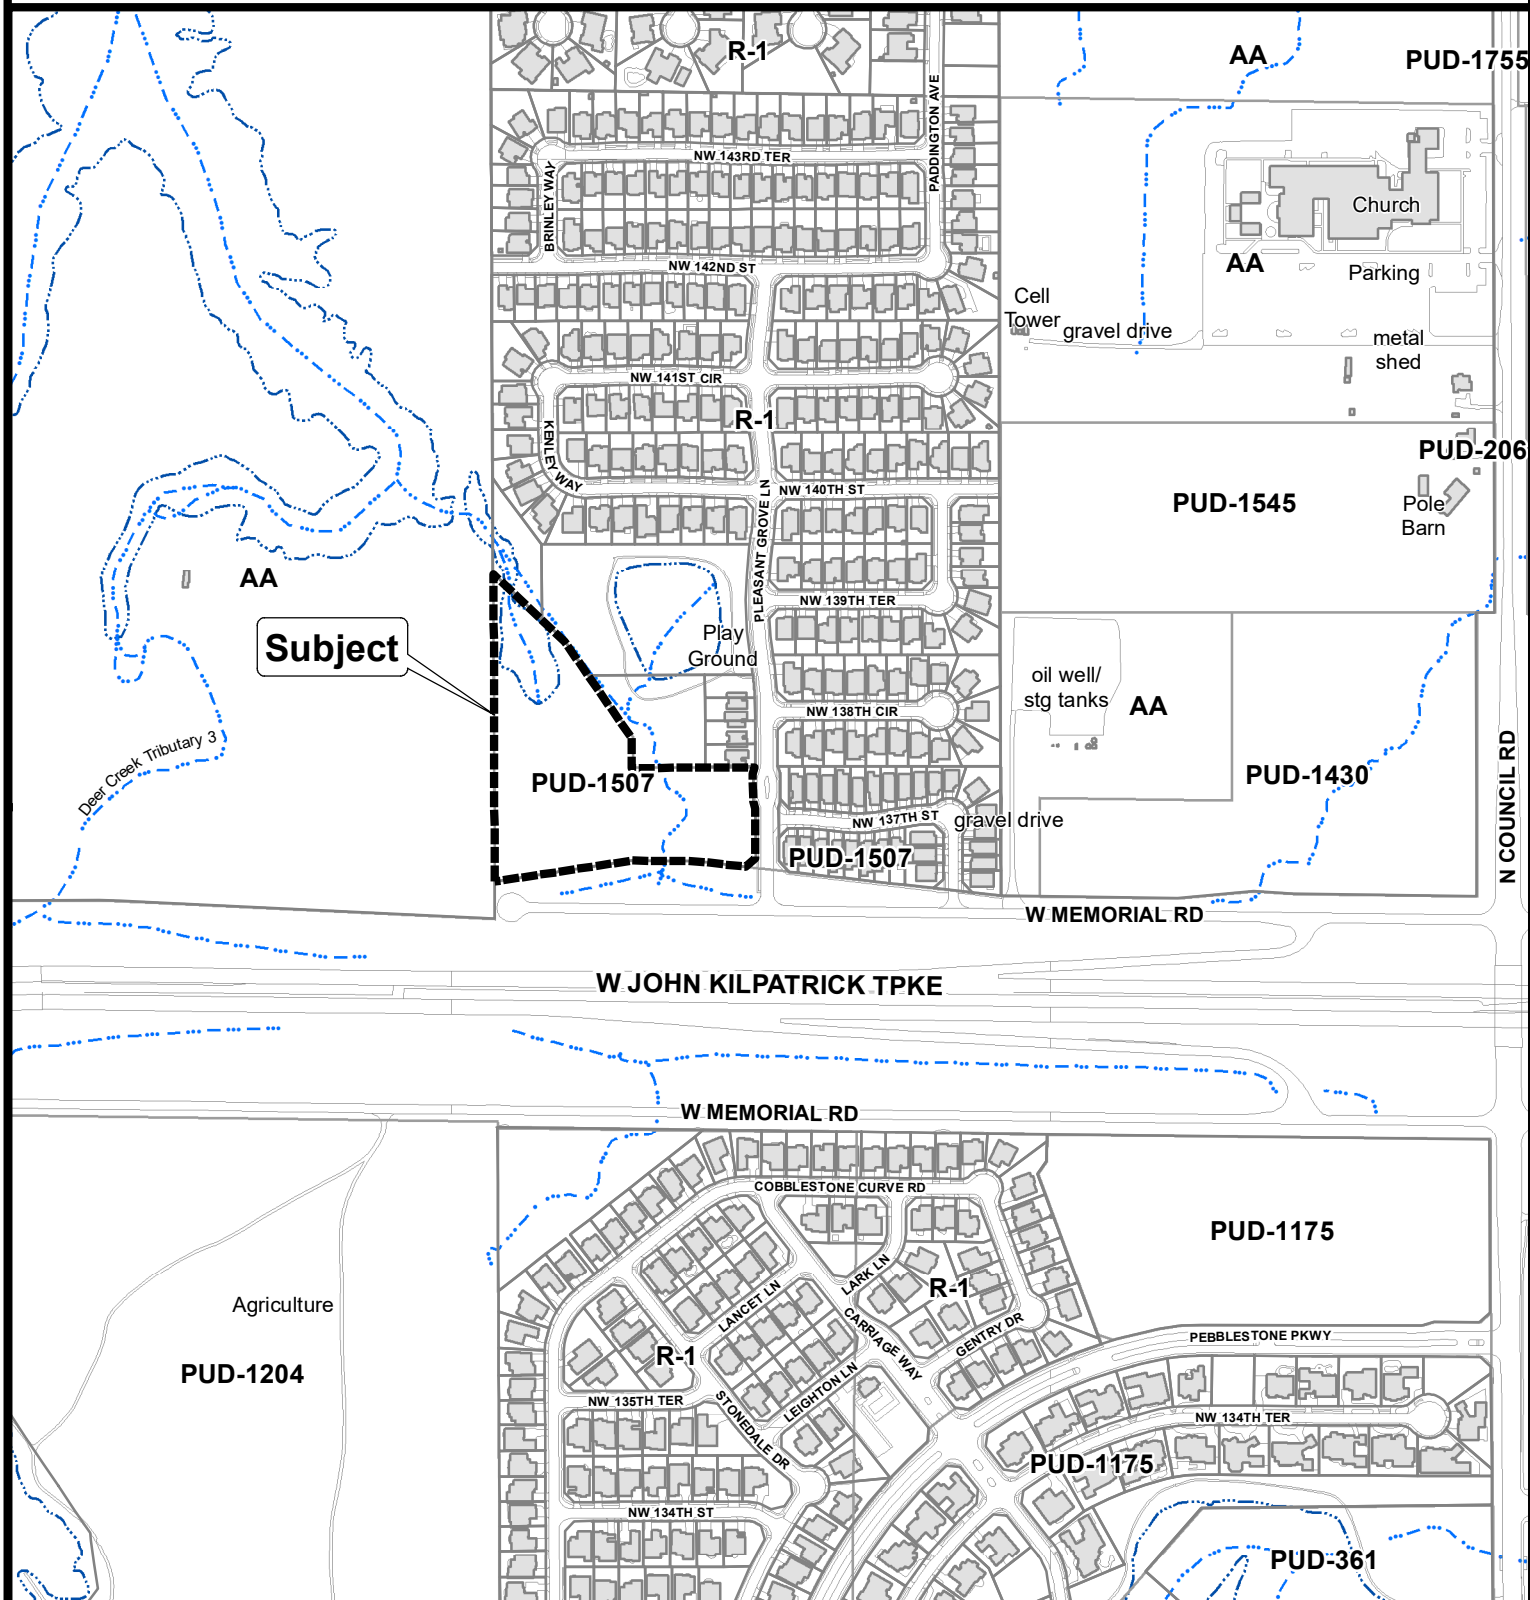

The City of
OKLAHOMA CITY

Rezoning Application



0 250 500
Feet