





SCALE: 1" = 200'

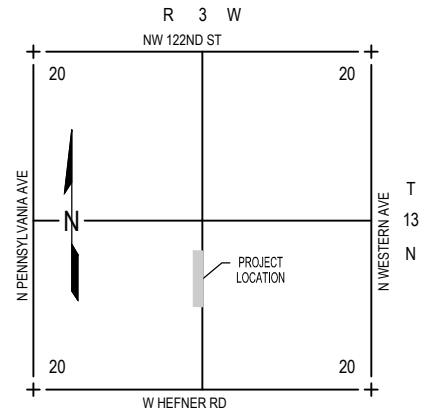

LOCATION MAP

SCALE: 1" = 3000'

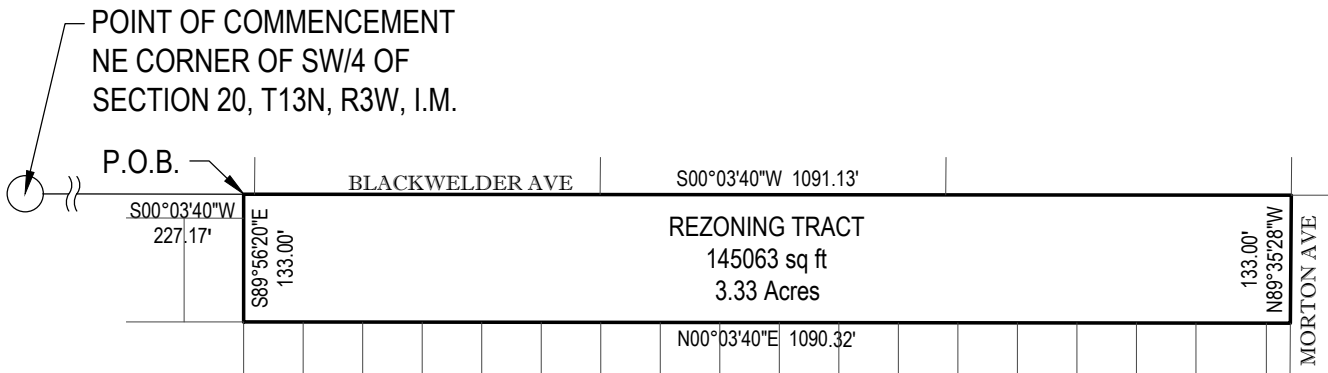

PROJECT OWNER AND DEVELOPER:

RAM DAM DEVELOPMENT, LLC
6029 NW 23RD STREET
OKLAHOMA CITY, OK
73127

PH: 405.794.3865

REZONING EXHIBIT



Crafton Tull
architecture | engineering | surveying

300 Pointe Parkway Blvd.
Yukon, Oklahoma 73099
405.787.6270 | 405.787.6276 |
www.craftontull.com

SHEET NO.: 1 of 1
DATE: 09/30/21
PROJECT NO.: 18604300