


Case No: C-7230 Preliminary Plat of Country Colonnade Residential Phase II
Developer: Boling Farms LLC Engineer: Dean Koleada, P.E.; CEC



The City of
OKLAHOMA CITY

Preliminary Plat Application

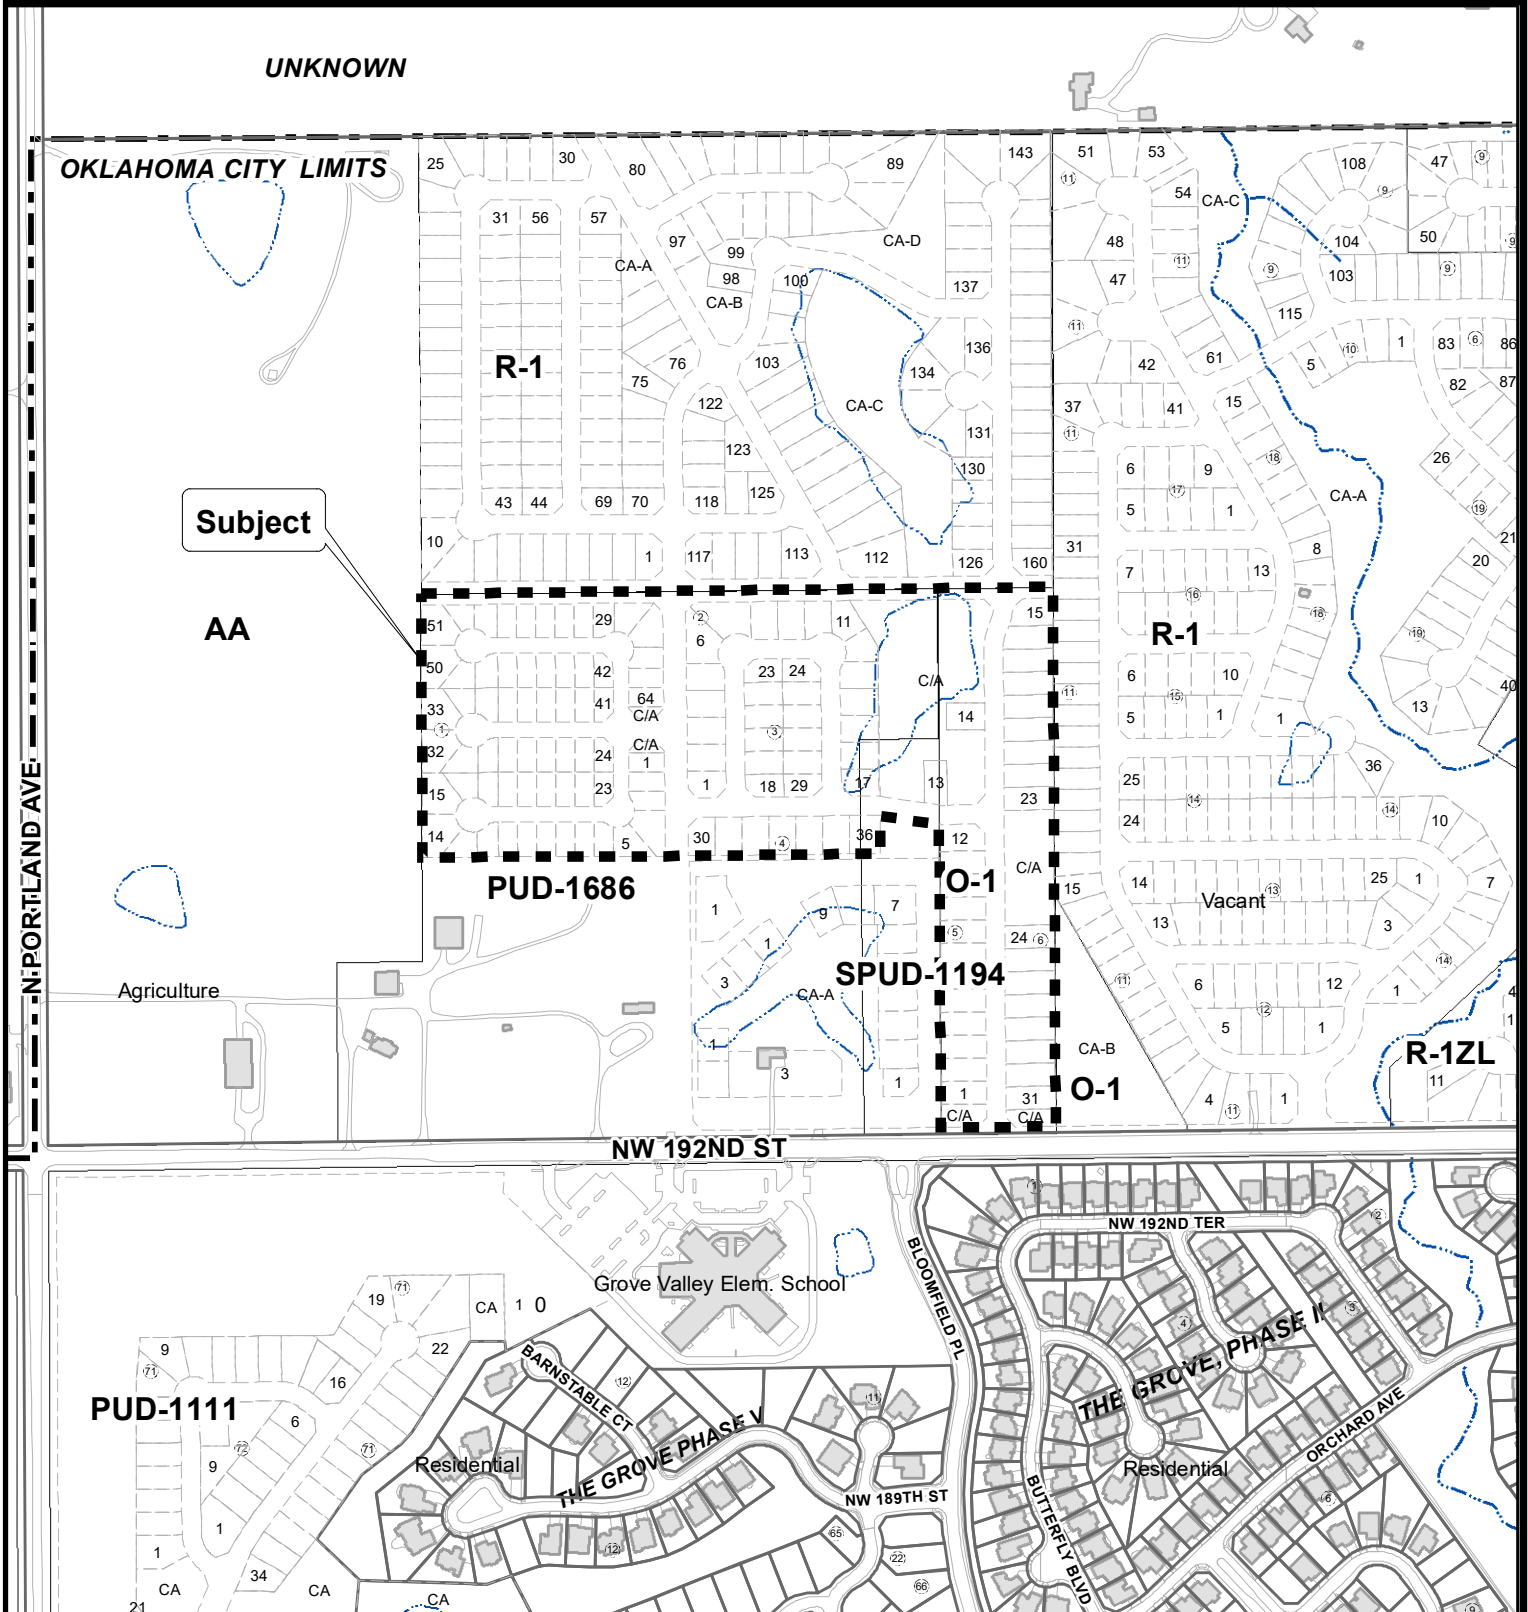

0 250 500
Feet