

EXHIBIT B
SPUD-XXX Existing Site Pan

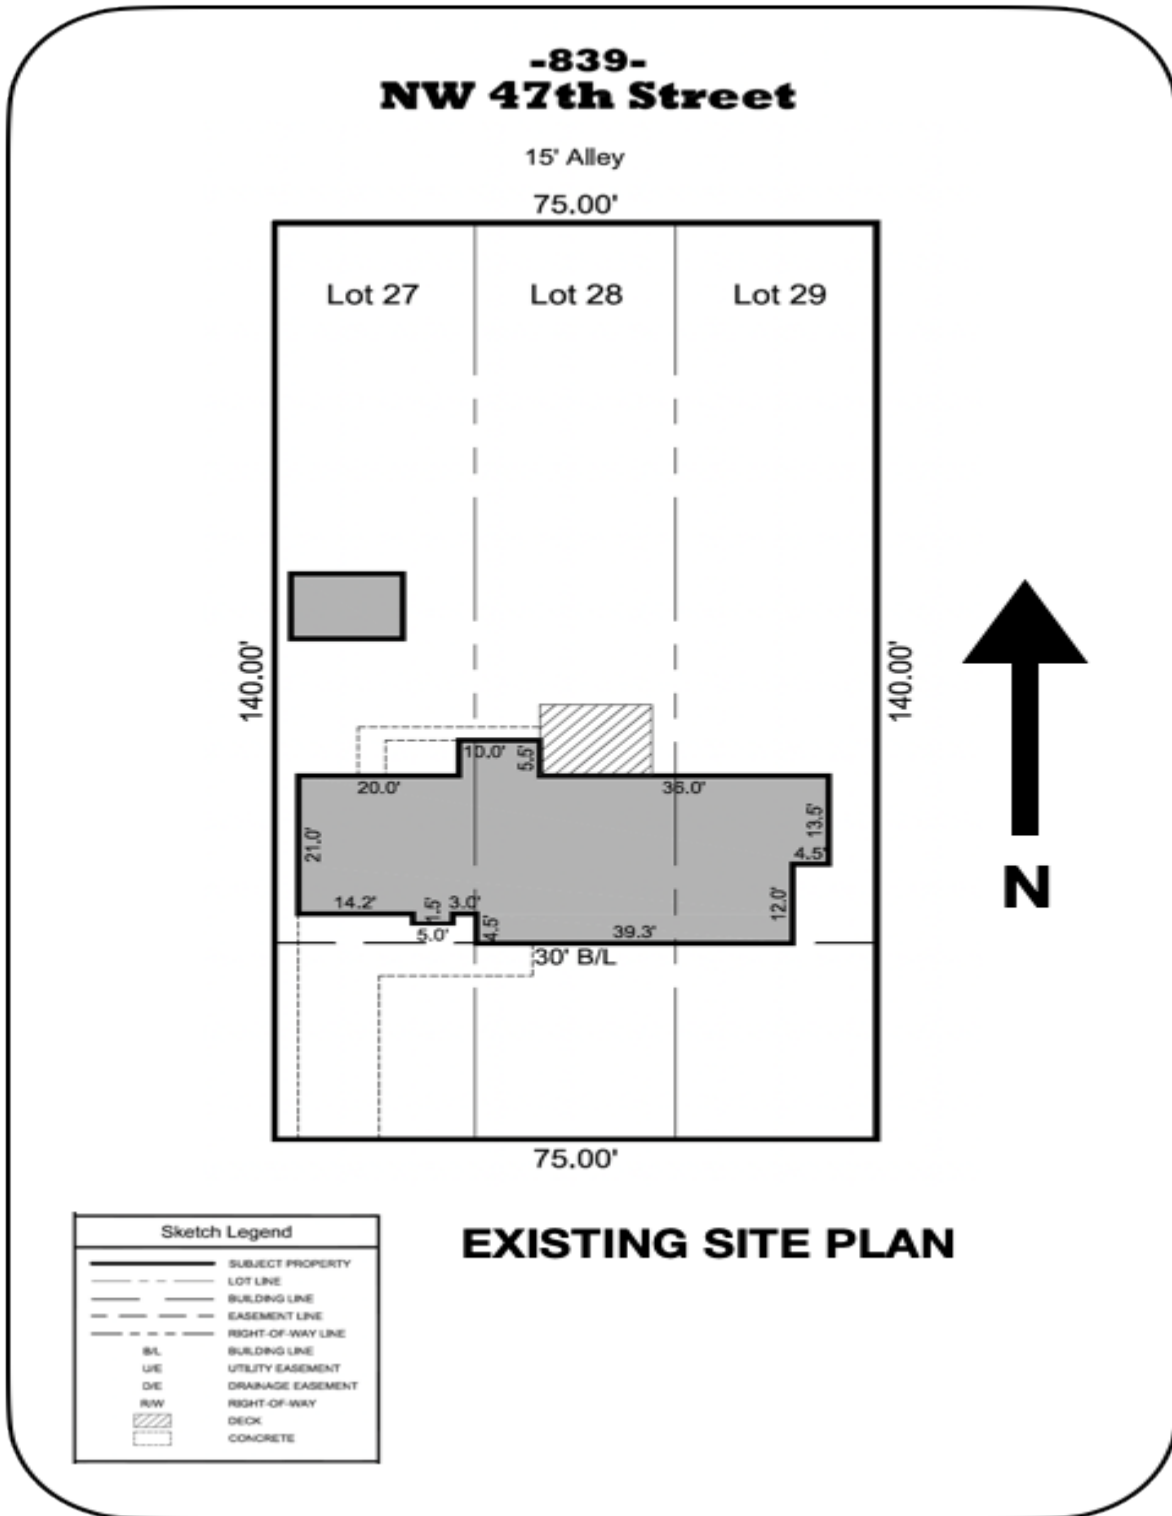


EXHIBIT C
SPUD-XXX Conceptual Site Plan

