

R 5 W

24' 24'

S.W. 44TH STREET

PROJECT LOCATION

COUNTY LINE ROAD

24' 24'

S.W. 50TH STREET

LOCATION MAP

SCALE: 1" = 2000'


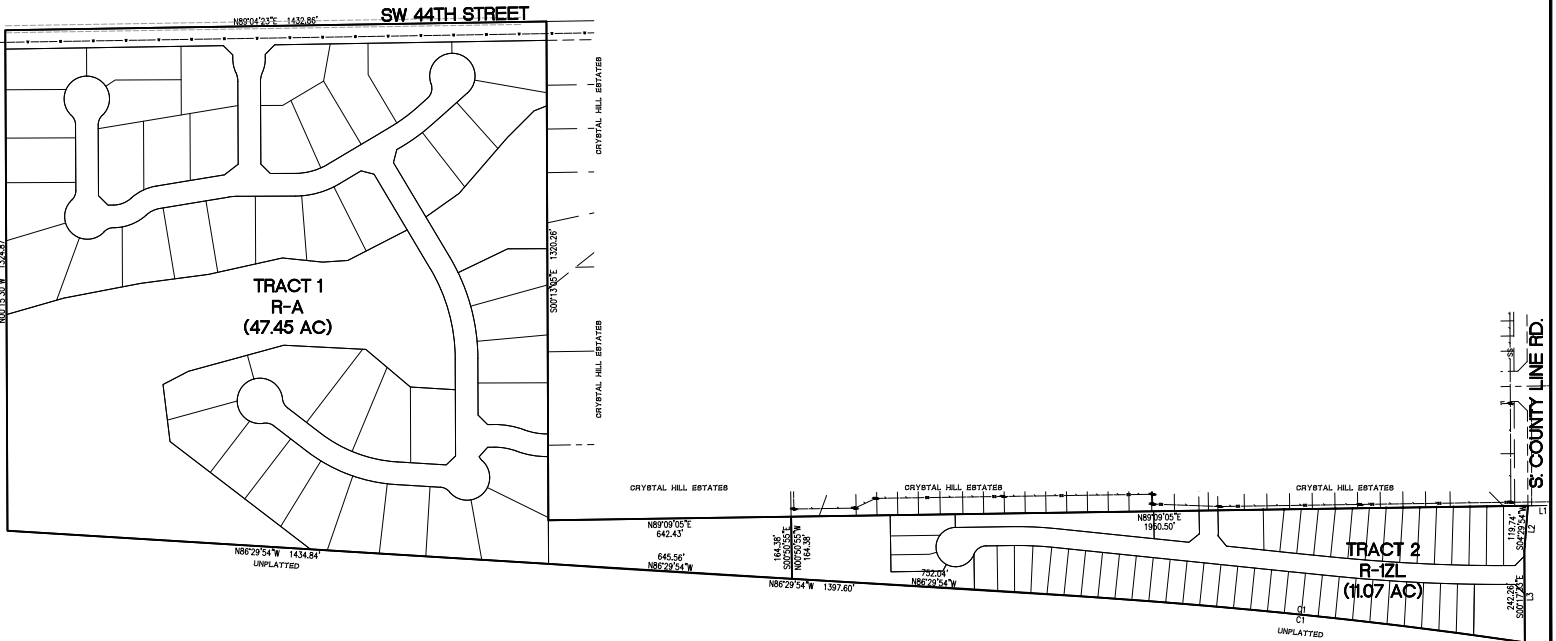


EXHIBIT 'B'

MASTER DEVELOPMENT PLAN
MUSTANG LAKE

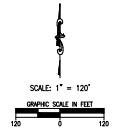

Crafton Tull
architecture | engineering | surveying
405.787.6270 | 405.787.6276 |
www.craftontull.com

SHEET NO.: 1 of 1
DATE: 08/13/21
PROJECT NO.: 21610900

PROJECT OWNER AND DEVELOPER:
MIDWEST 80, LLC
P.O. BOX 30057
EDMOND, OK 73003
PH: 405.509.6795