


**Case No: PC-10724    Applicant: B & B Trust c/o Crafton Tull & Associates**  
**Existing Zoning: AA    Proposed zoning: C-3**  
**Location: 2909 S. Cemetery Rd.**

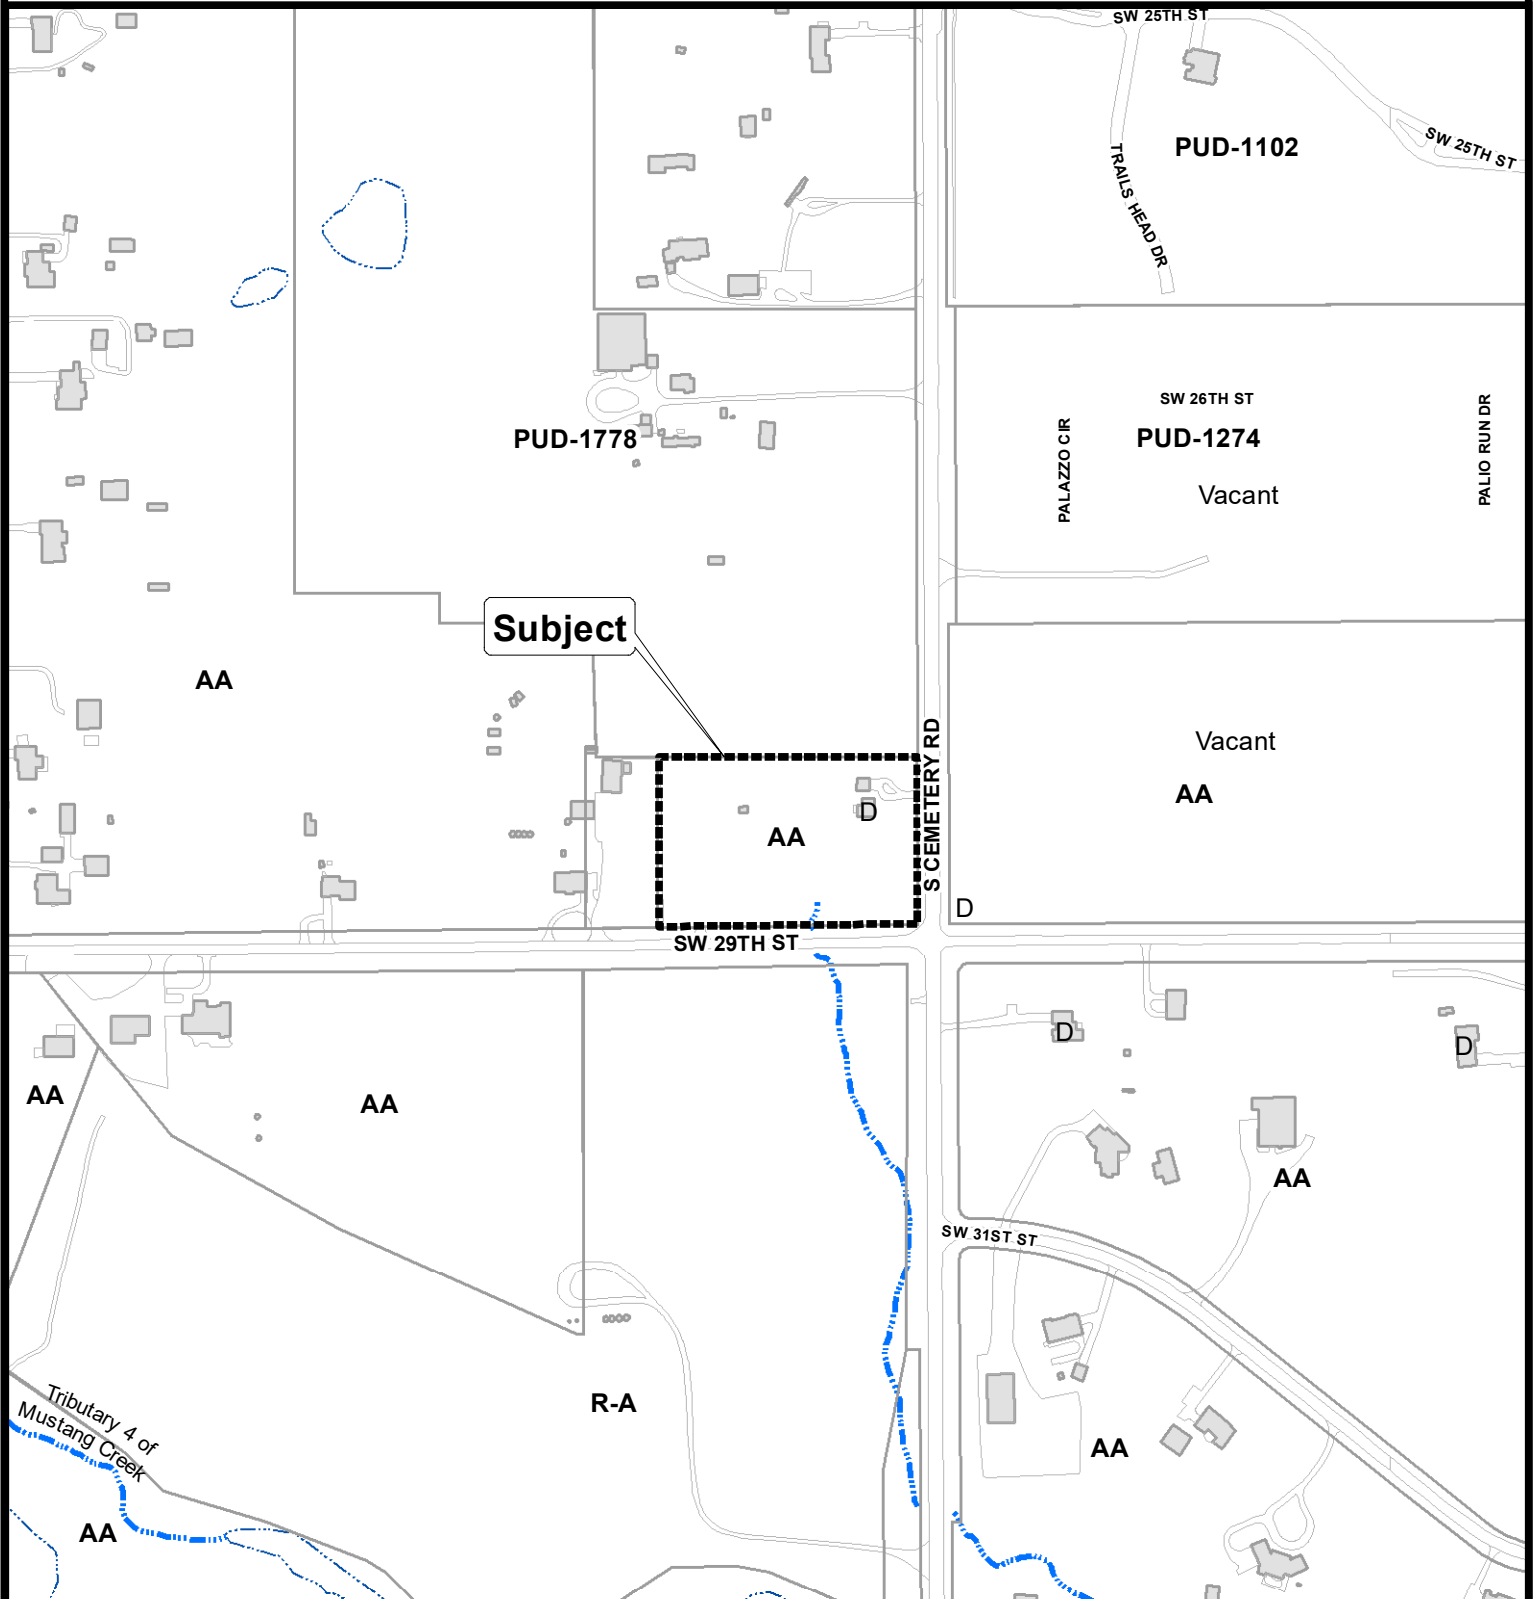

The City of  
OKLAHOMA CITY

## Rezoning Application



0 200 400 Feet