


Case No: CE-1051 Applicant: Johnson & Associates, Inc. on behalf of BT Development, LLC
Location: 901 N. Stiles Ave.

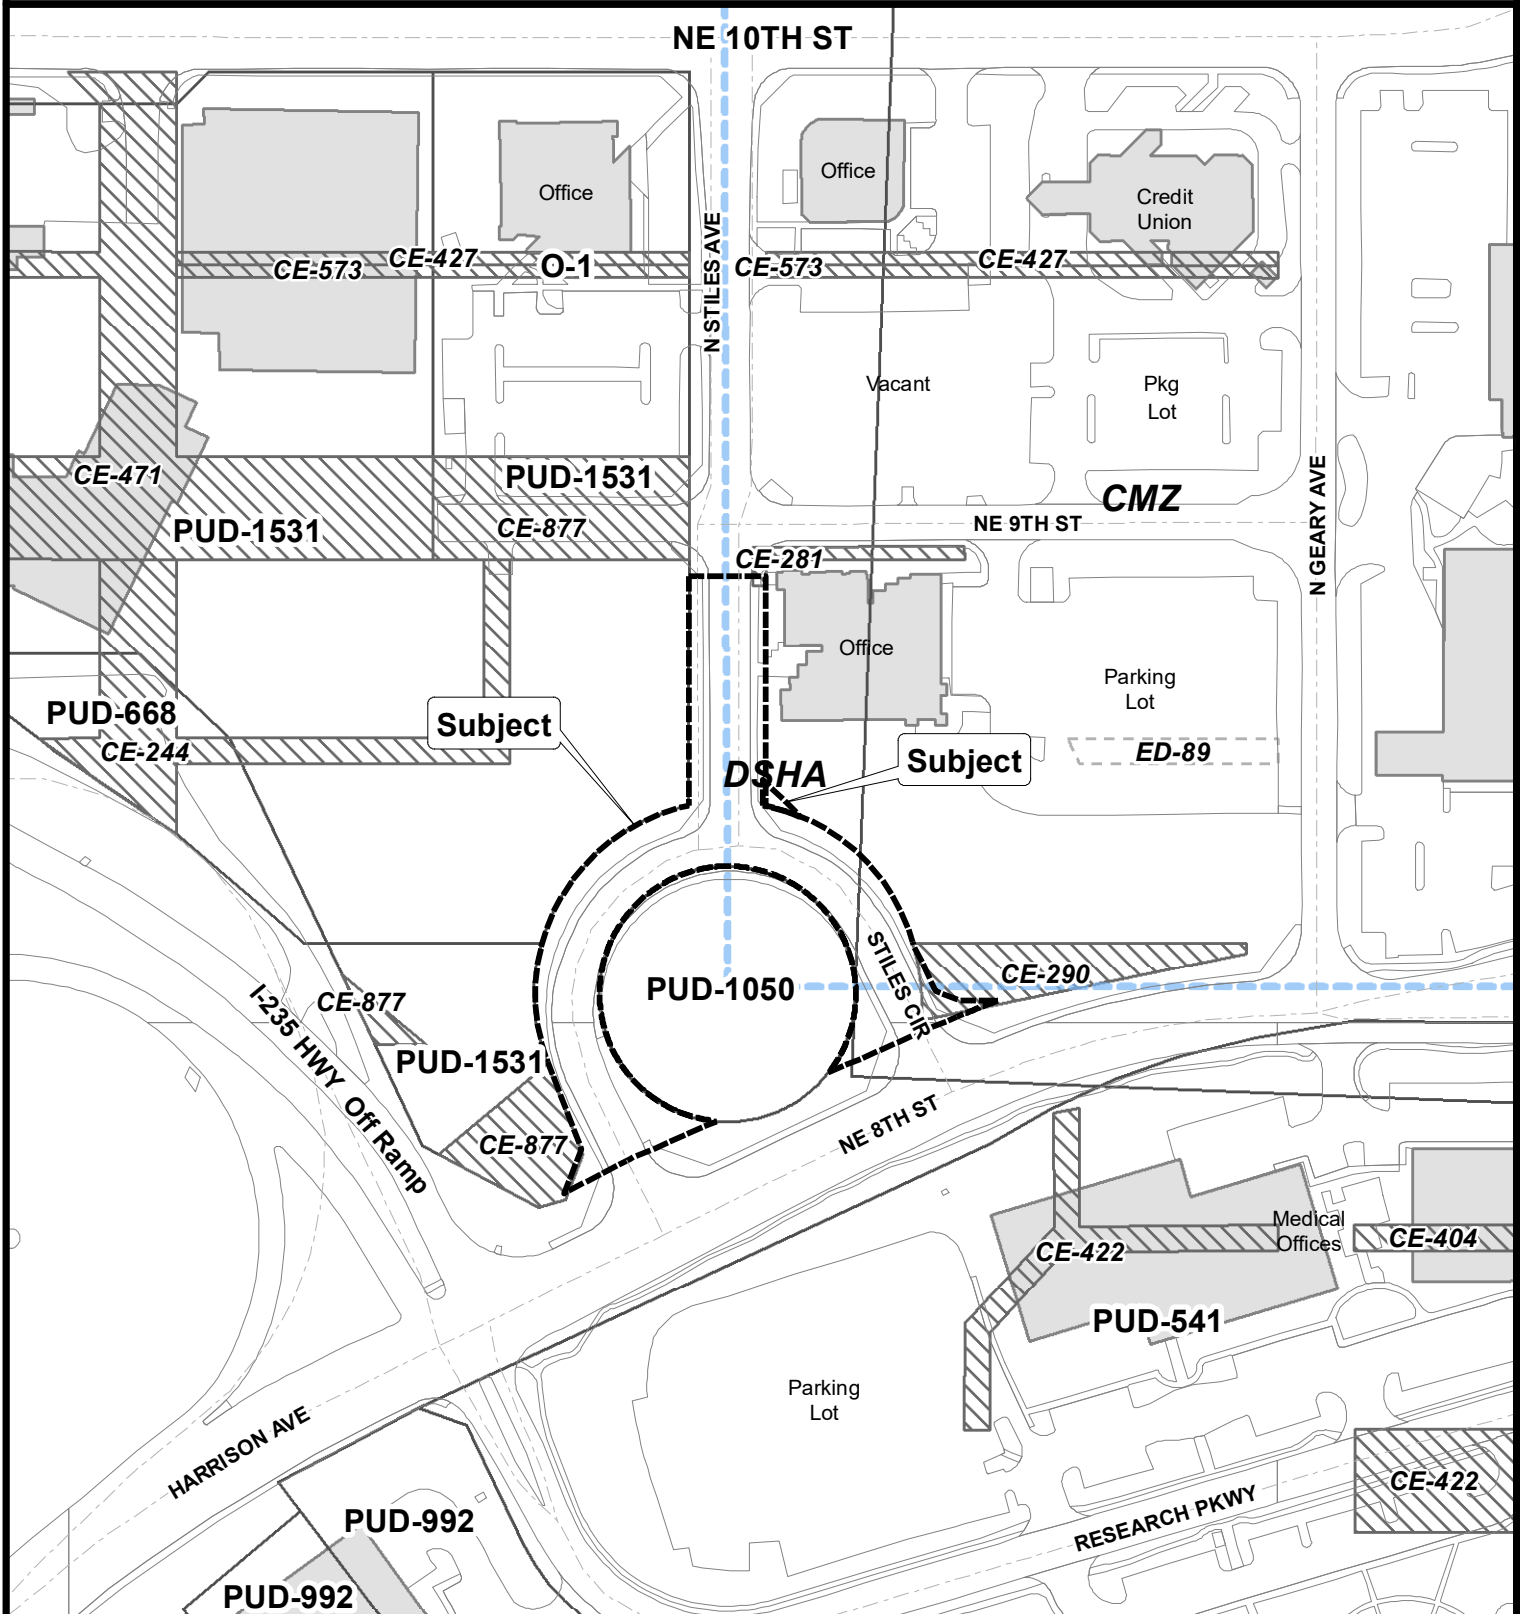

Note: "Subject" is located approximately 738' West of N Lincoln Blvd median.



The City of
OKLAHOMA CITY

Application for Closing Public Way or Easement

