


Case No: PUD-1821 Applicant: Bob Hurley RV
Existing Zoning: PUD-1348
Location: 8606 N. I-35 Service Rd.

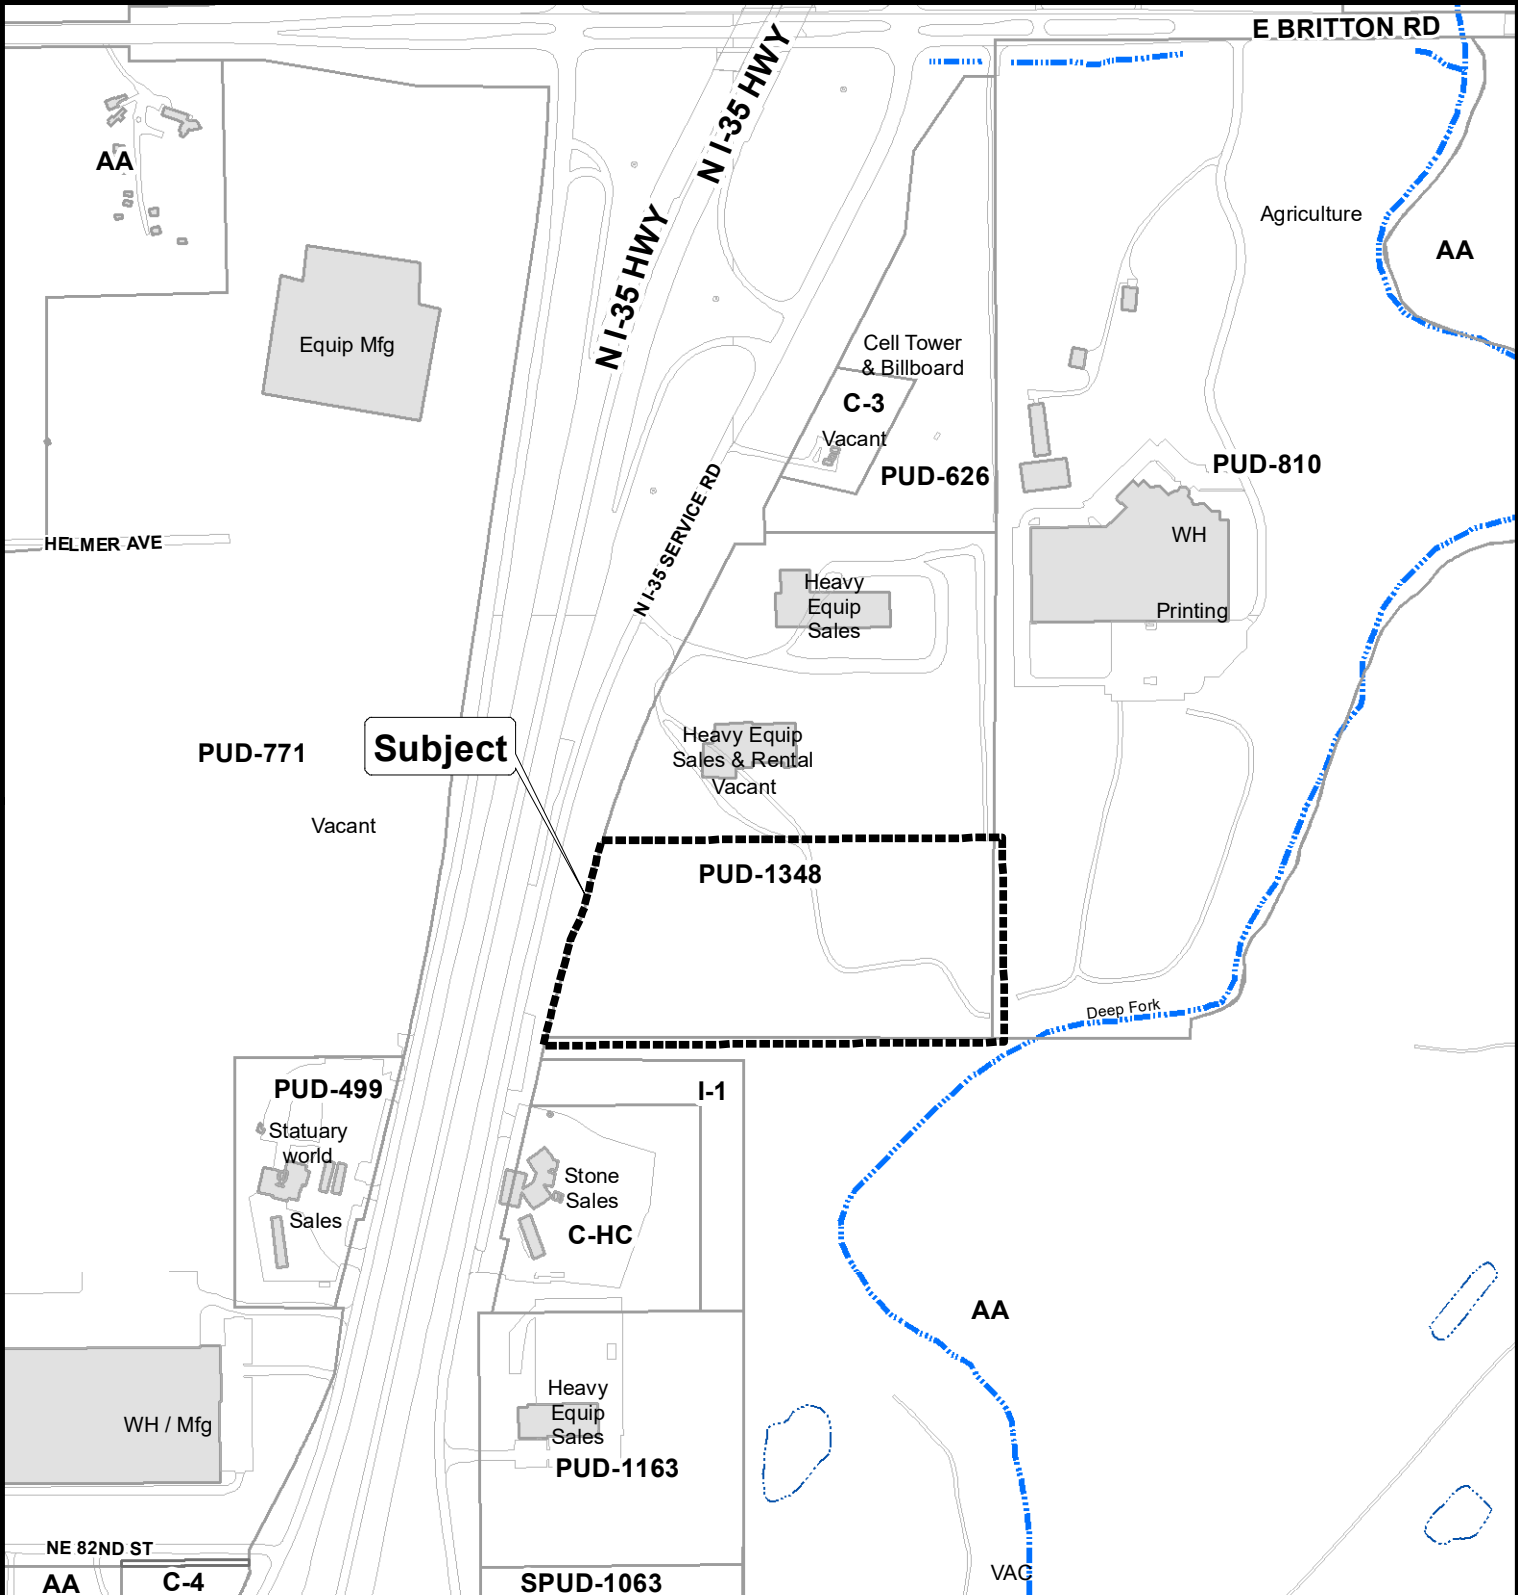

The City of
OKLAHOMA CITY

Planned Unit Development

