


Case No: PC-10799 Applicant: Jessica McLain Utterback  
Existing Zoning: AA Proposed zoning: RA2  
Location: 13665 SE 59th St.

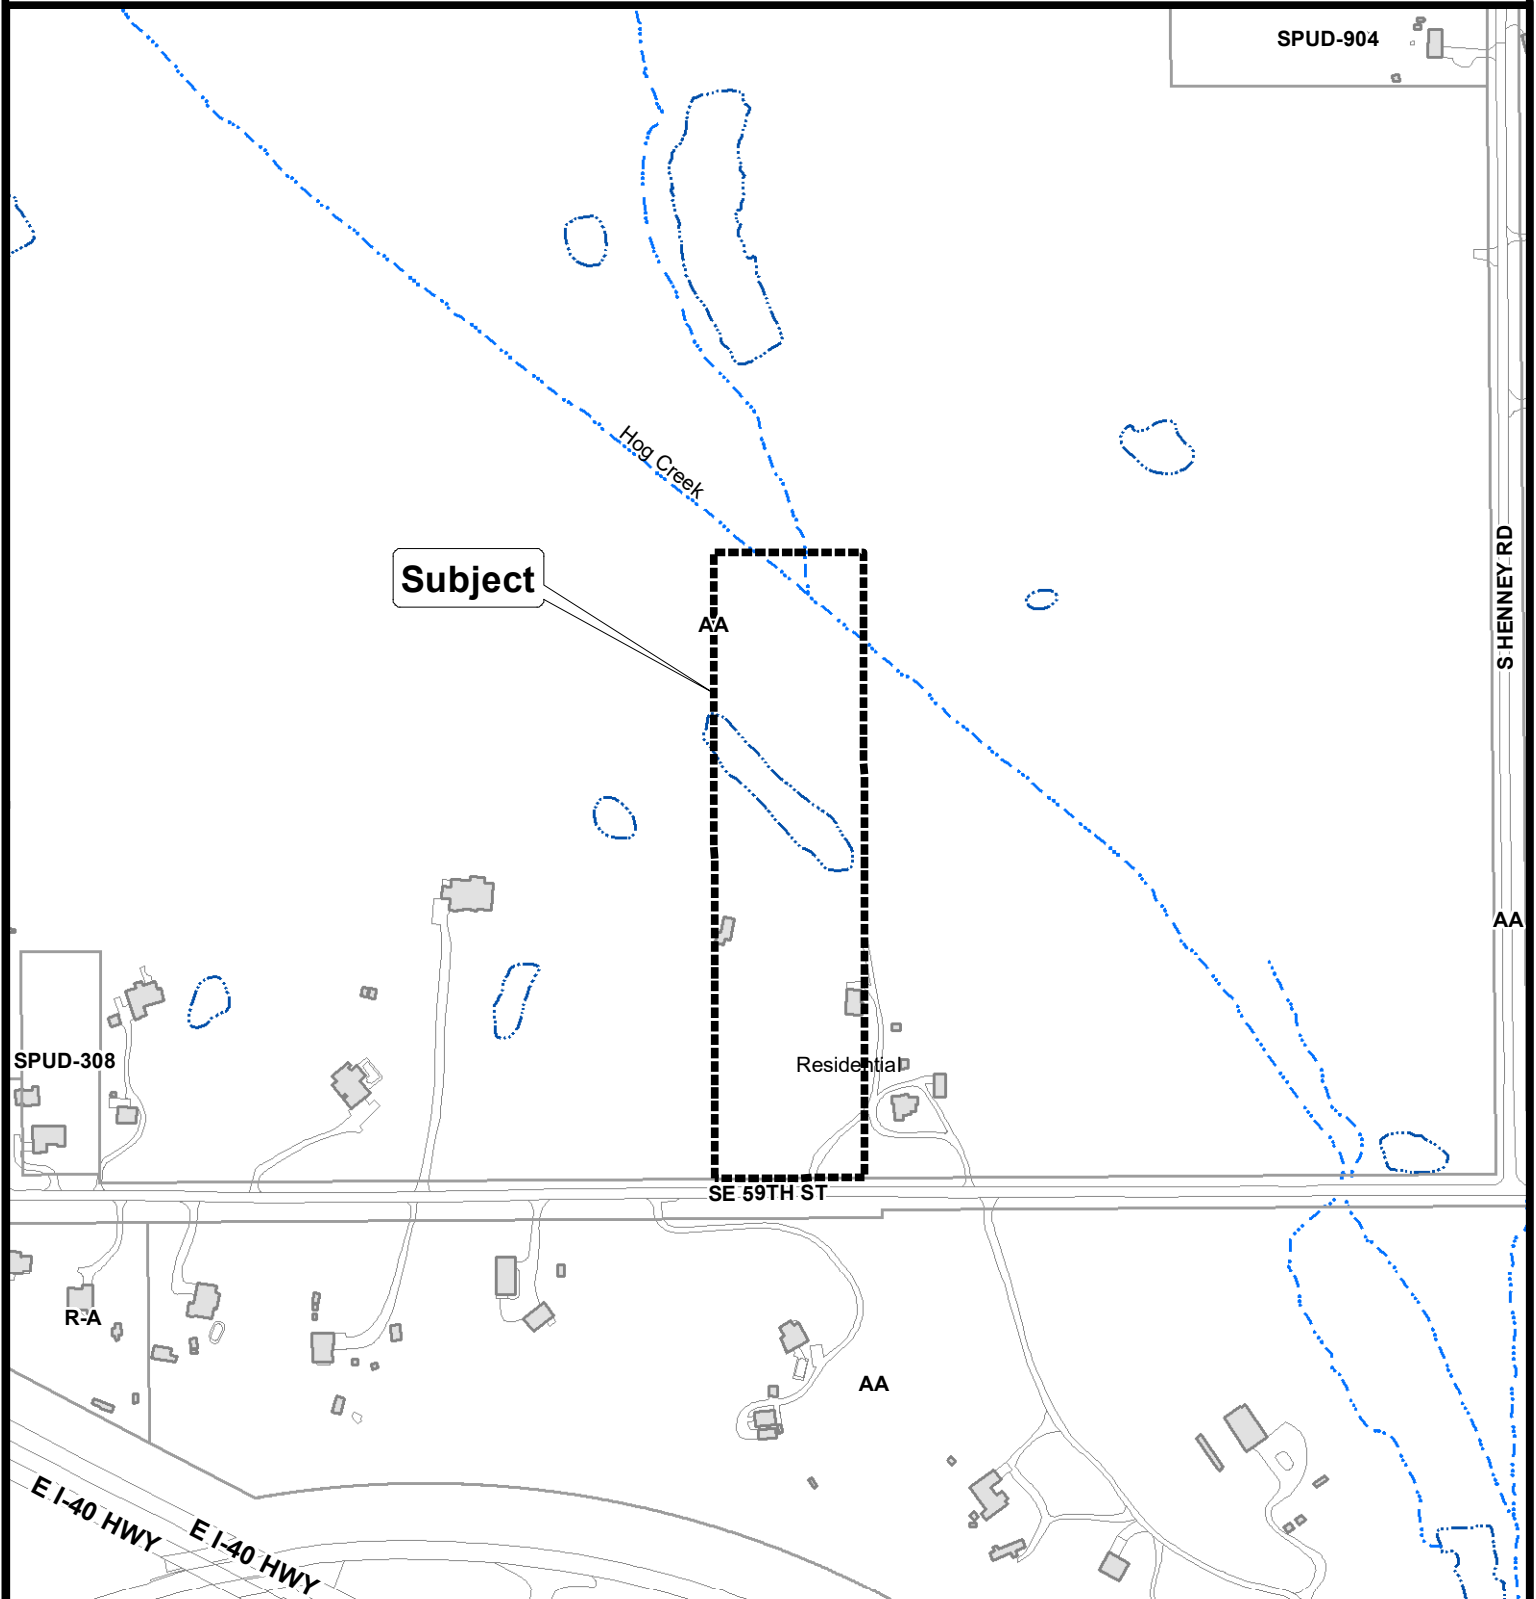

The City of  
OKLAHOMA CITY

## Rezoning Application



0 200 400  
Feet