


Case No: C-7421 Final Plat of Shoreline Addition
Developer: Sun Properties (dba John Gravitt Homes)
Engineer: MKEC Engineering, Inc.

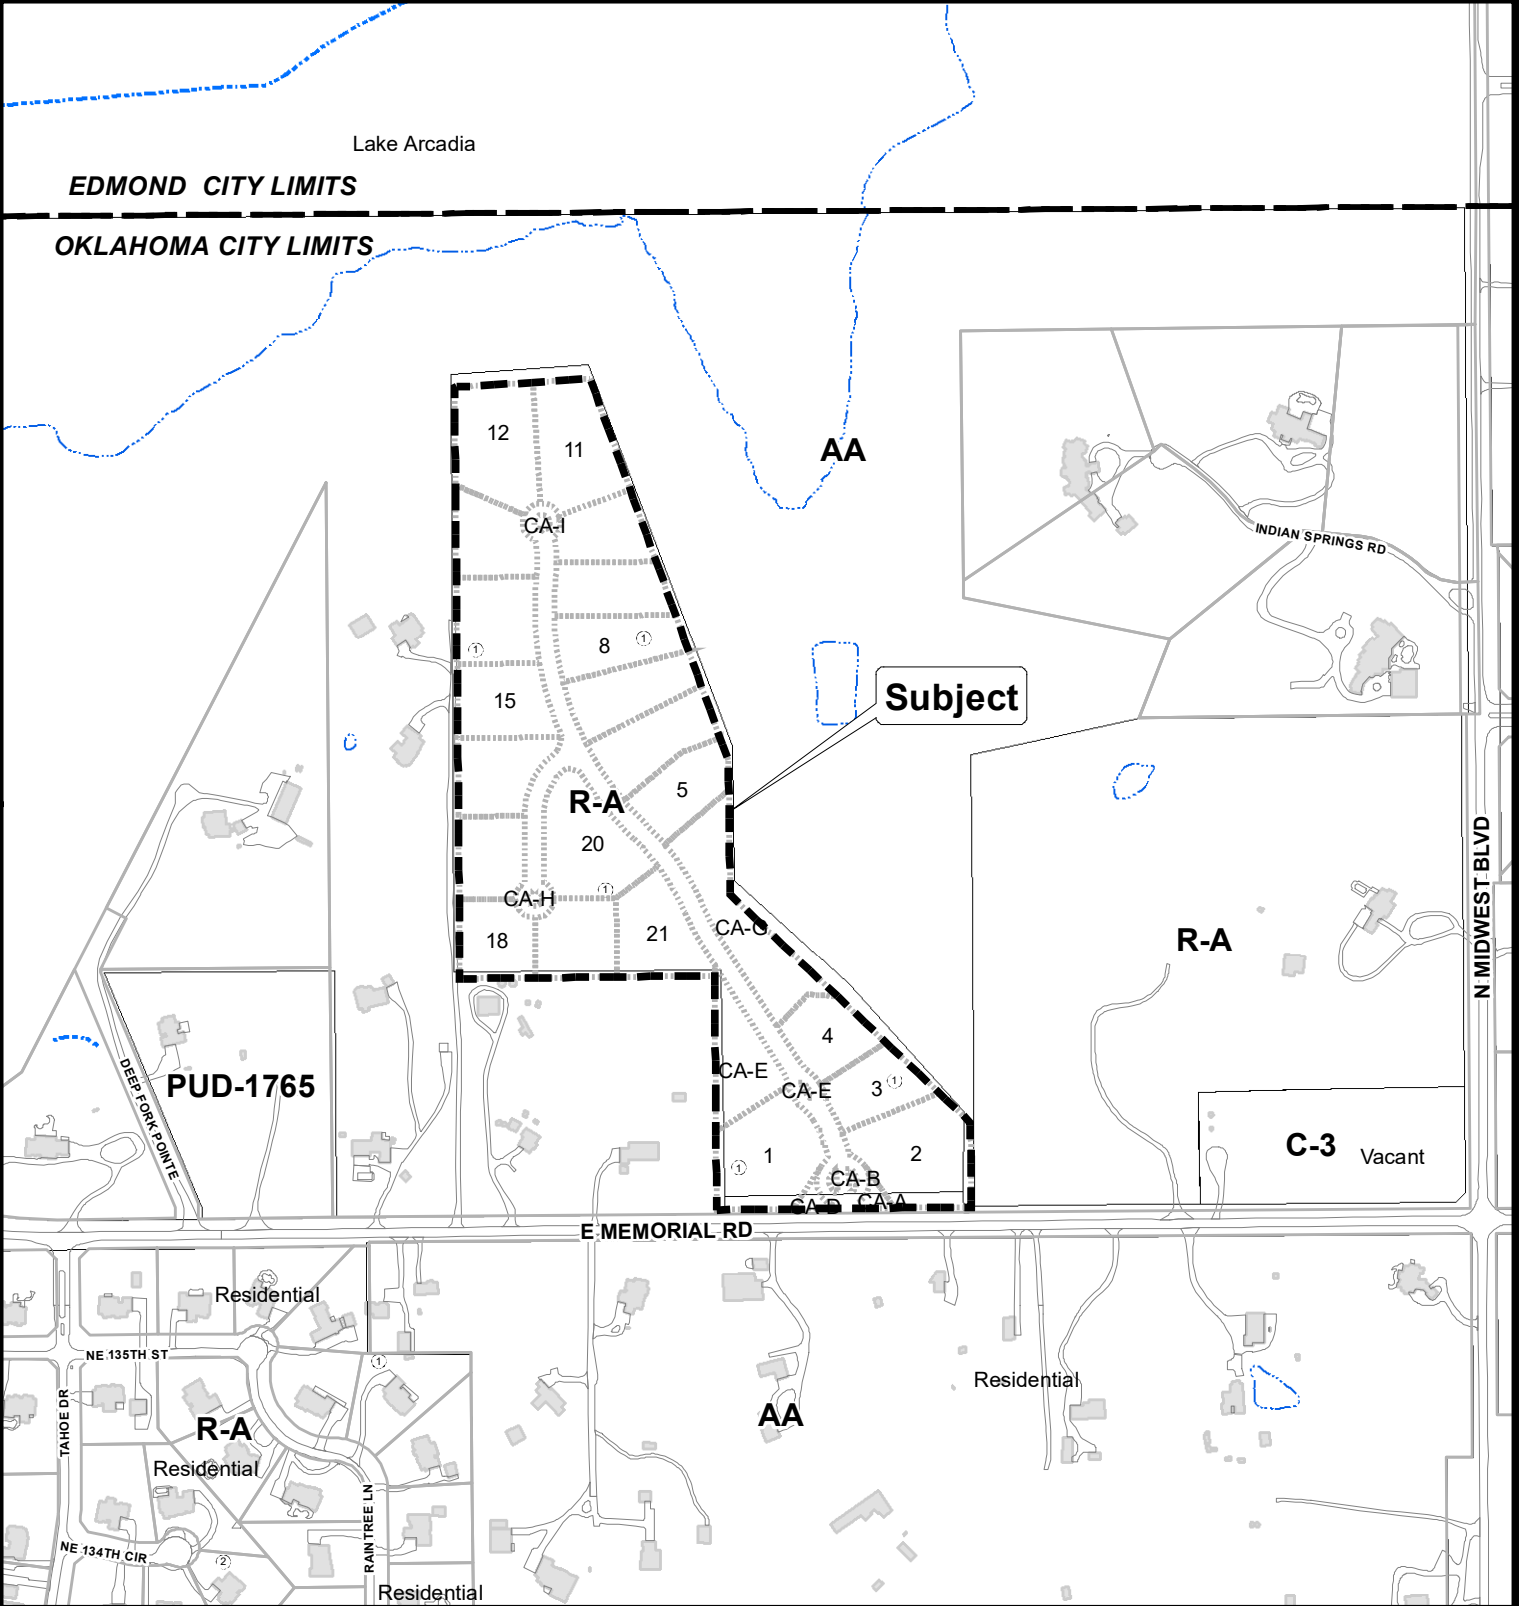

Final Plat Application

