


Case No: PUD-1846    Applicant: Winters Contracting  
Existing Zoning: R-A  
Location: 12610 N. Mustang Rd.

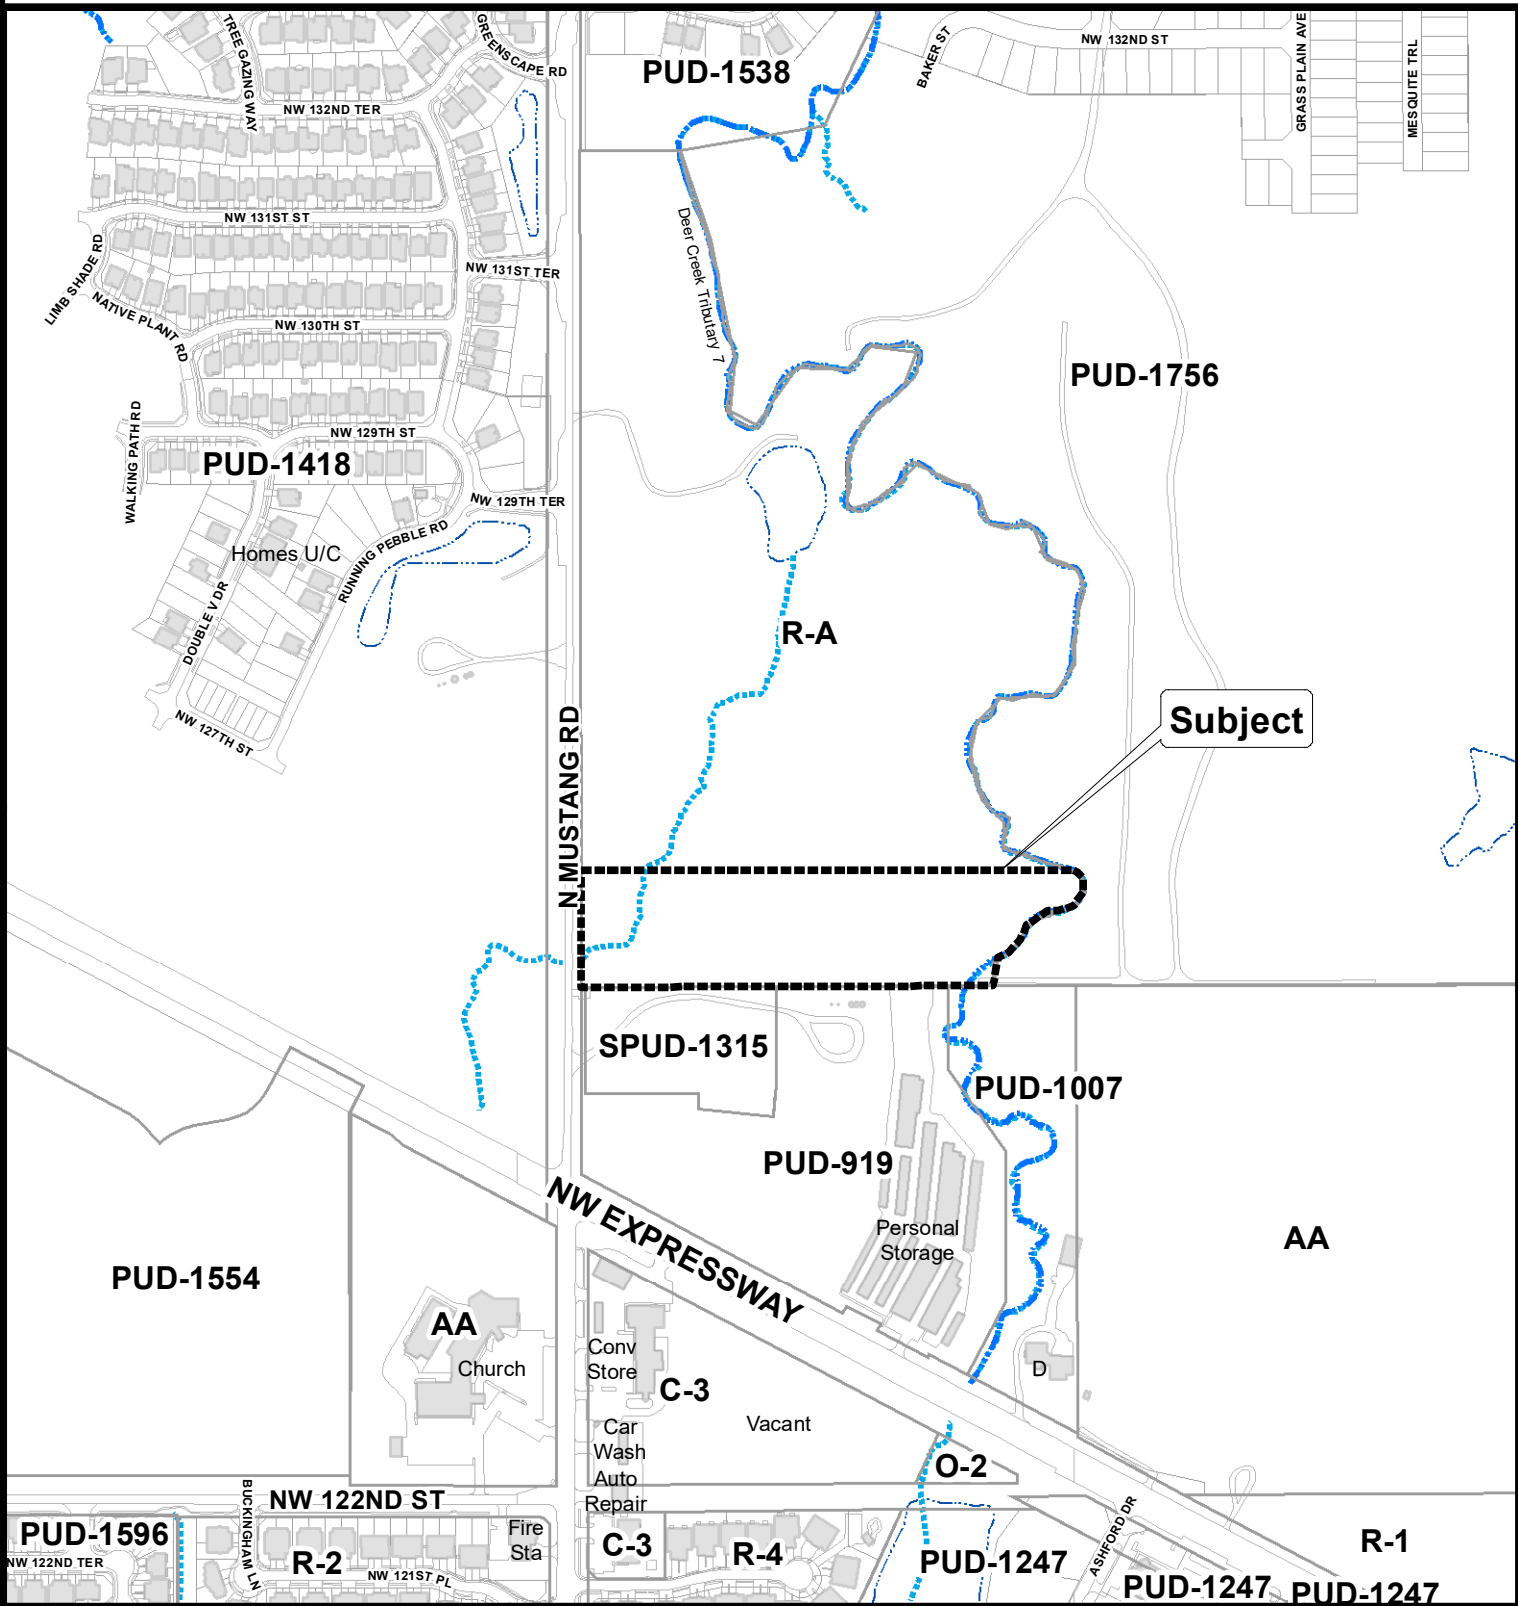

The City of  
OKLAHOMA CITY

# Planned Unit Development

