


**Case No: PUD-1846   Applicant: Winters Contracting**  
**Existing Zoning: R-A**  
**Location: 12610 N. Mustang Rd.**



*Aerial Photo from 2/2020*

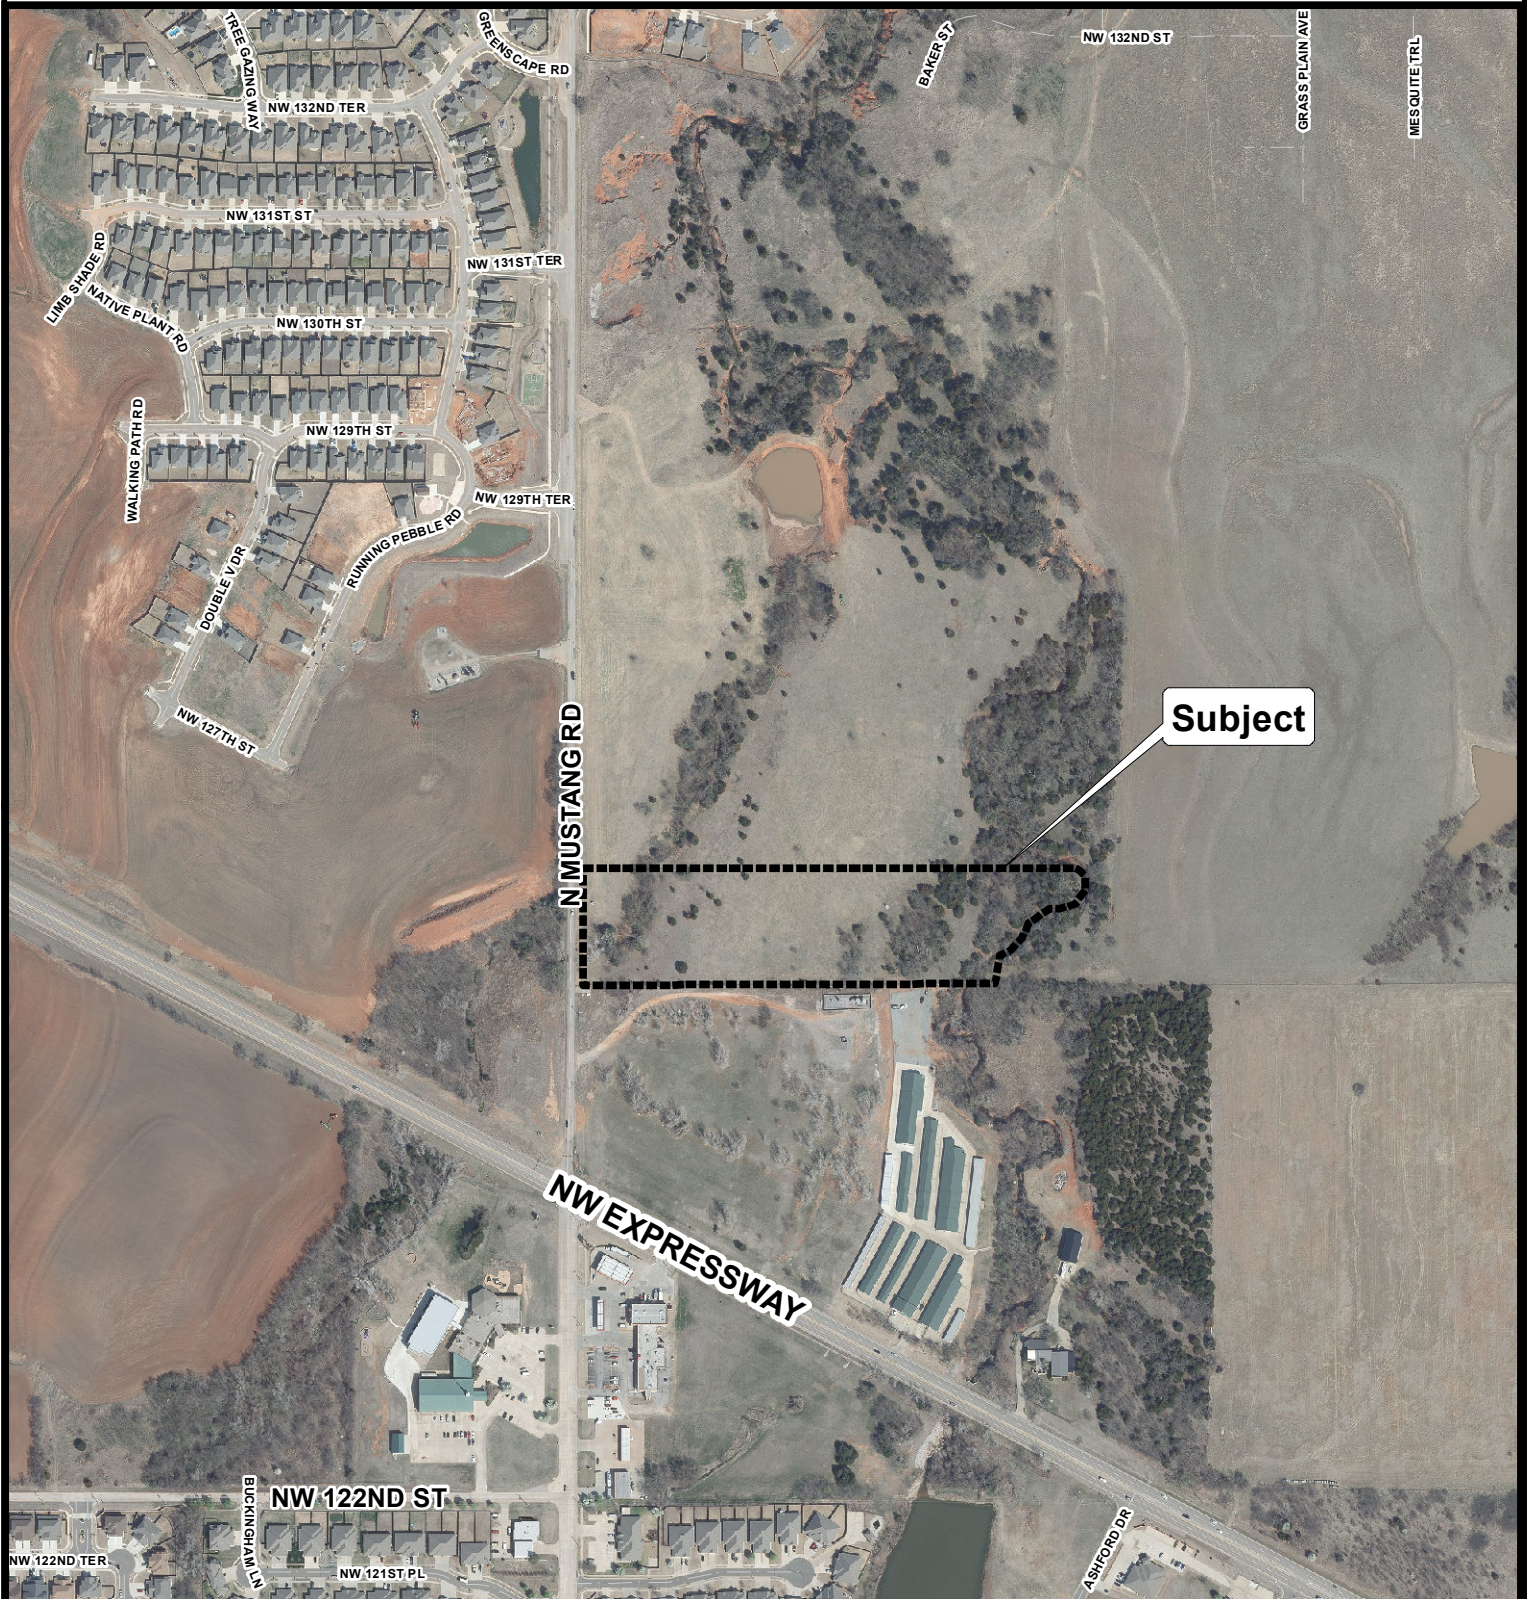

The City of  
OKLAHOMA CITY

## Planned Unit Development



0 250 500 Feet