


Case No: PC-10841

Applicant: Annette Porter

Existing Zoning: C-3 / R-1

Proposed zoning: C-3

Location: 2900 N. Portland Ave.

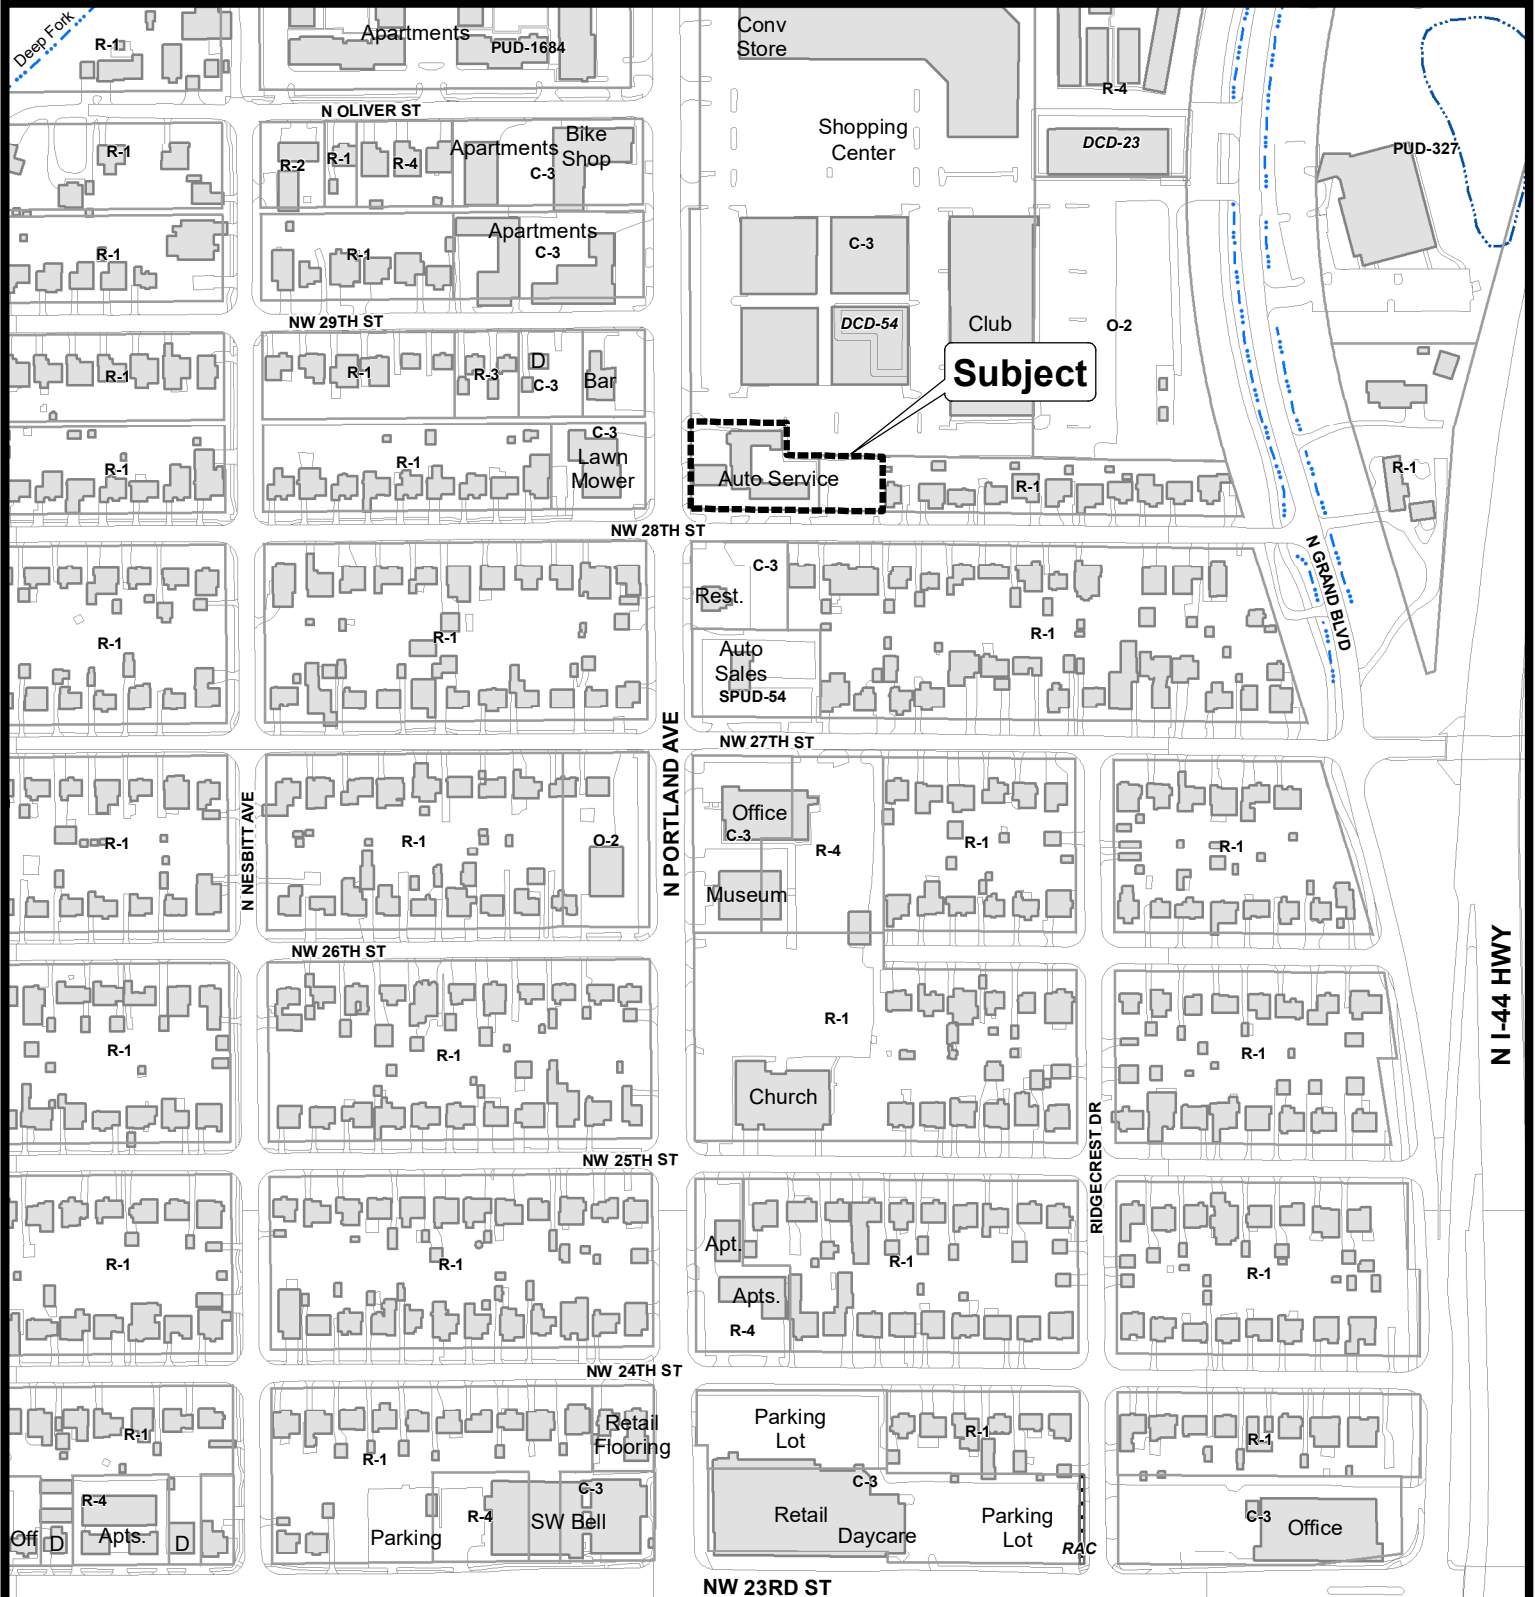

The City of
OKLAHOMA CITY

Rezoning Application



0 150 300
Feet