


Case No: SPUD-1450

Applicant: Pedro Esquivel

Existing Zoning: R-2

Location: 1500 NE 9th St.

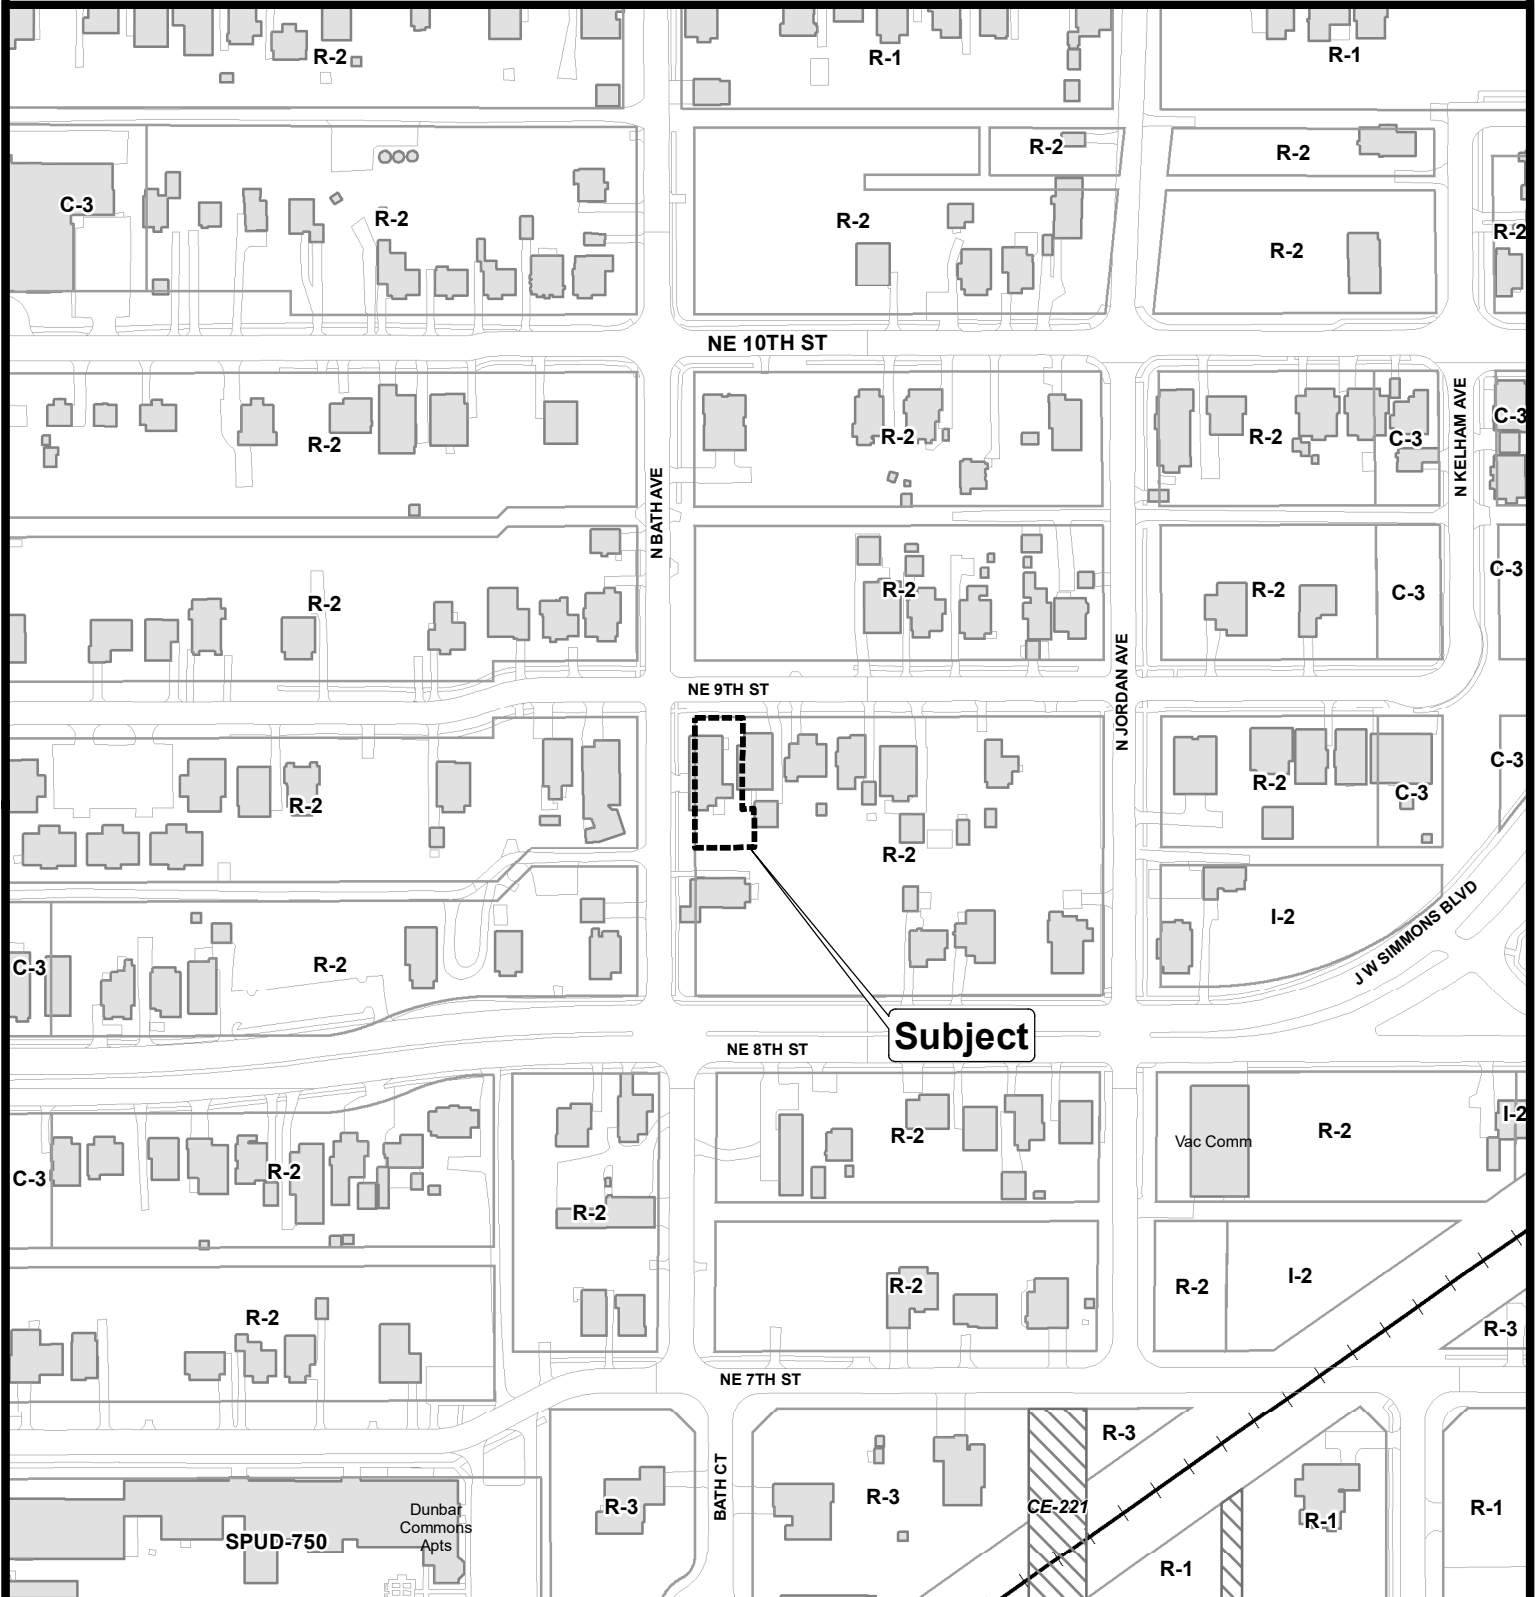

Note: "Subject" is located approximately 2,388' West of N. Martin Luther King Ave.



The City of
OKLAHOMA CITY

Simplified Planned Unit Development

