


Case No: PUD-1908 Applicant: David M Box
Existing Zoning: R-1 / R-4 / PUD-1693
Location: 9700 N. Kelley Ave.

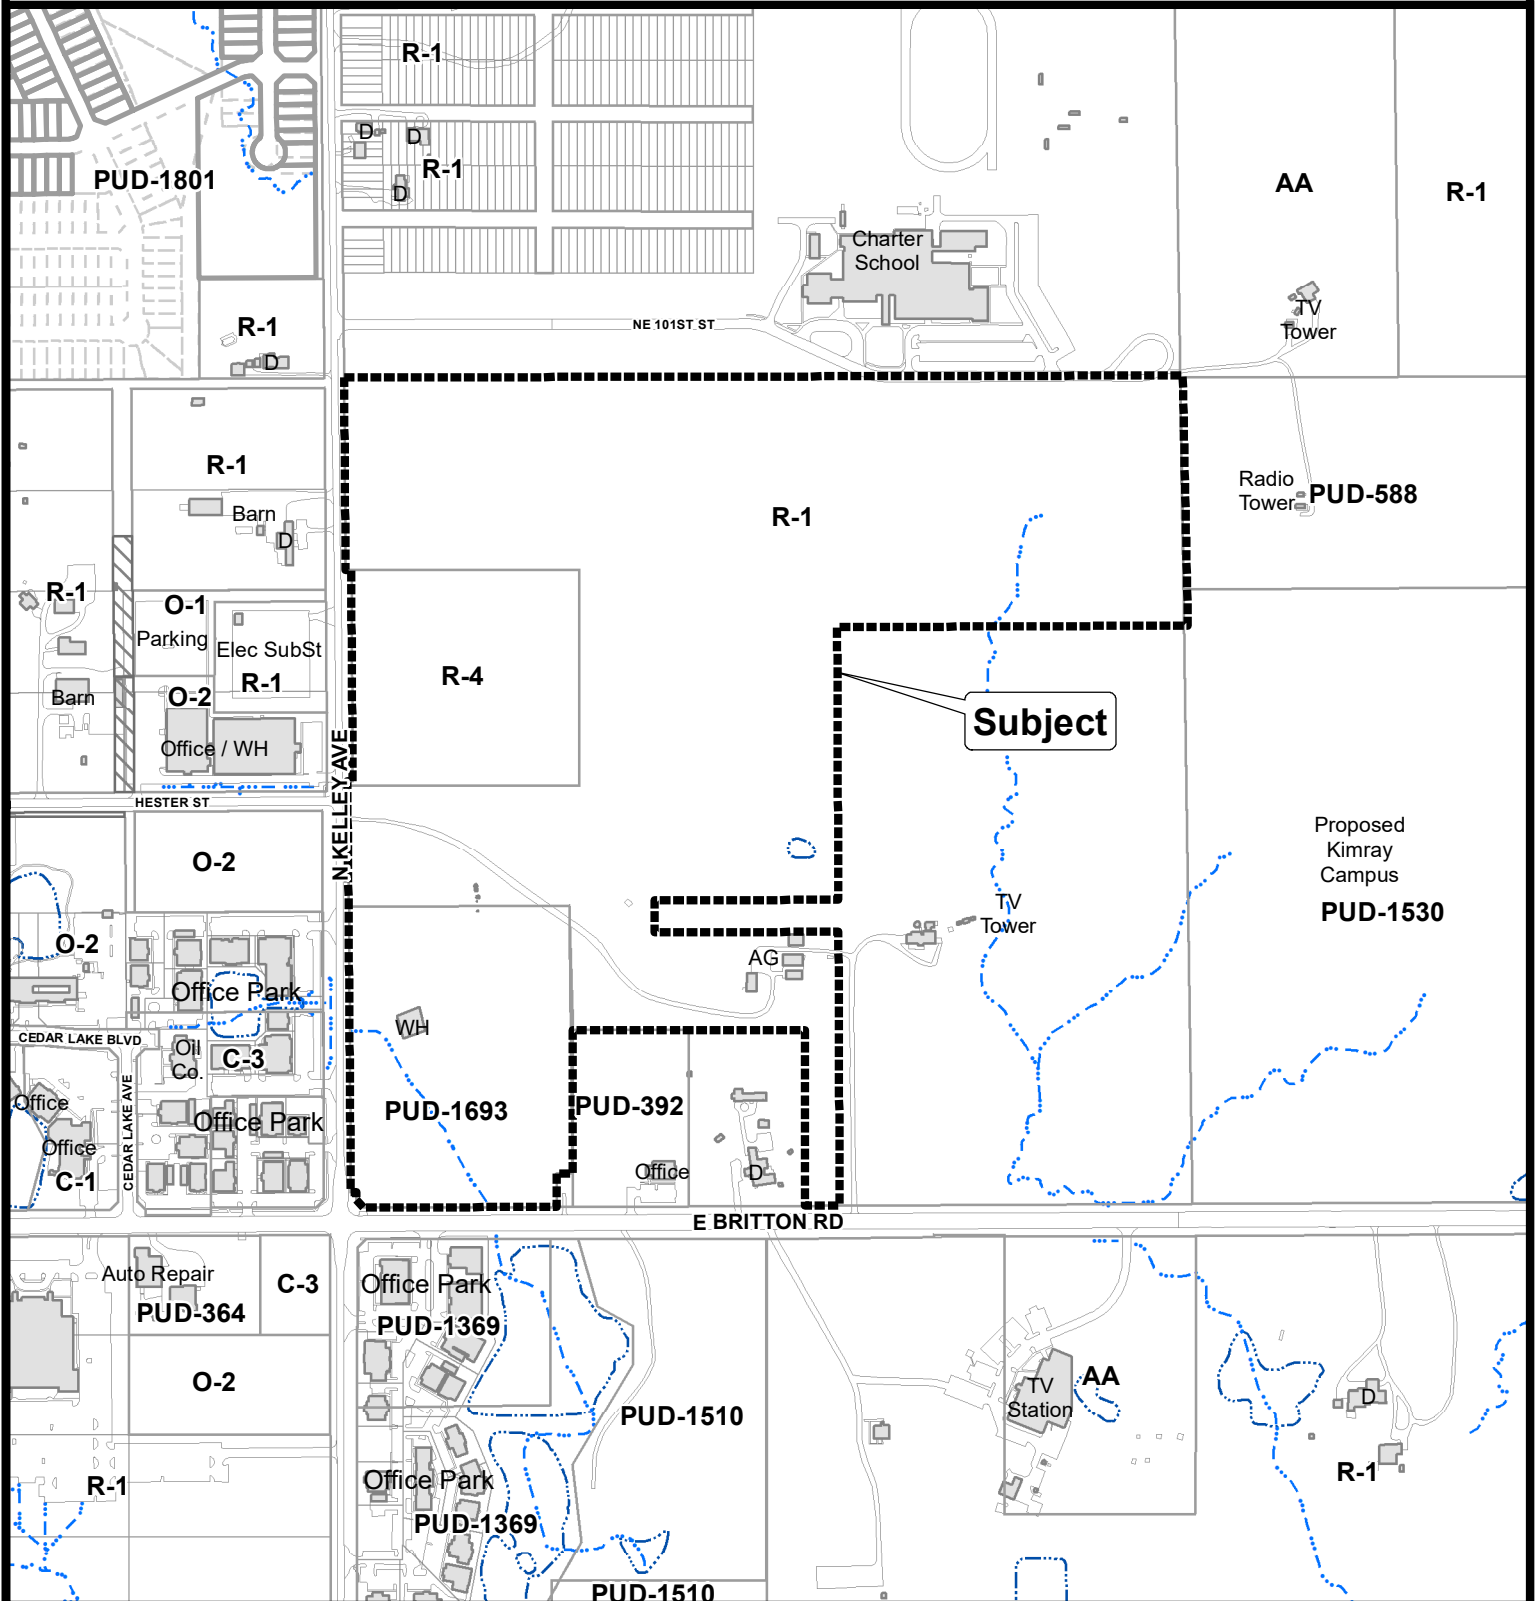

The City of
OKLAHOMA CITY

Planned Unit Development



0 300 600
Feet