


**Case No: SP-570      Applicant: DHD, Corp.**

Address: 4626 NE 23rd St.    Present Zoning: I-2

Proposed Use: Excavation of sand, gravel and clay.

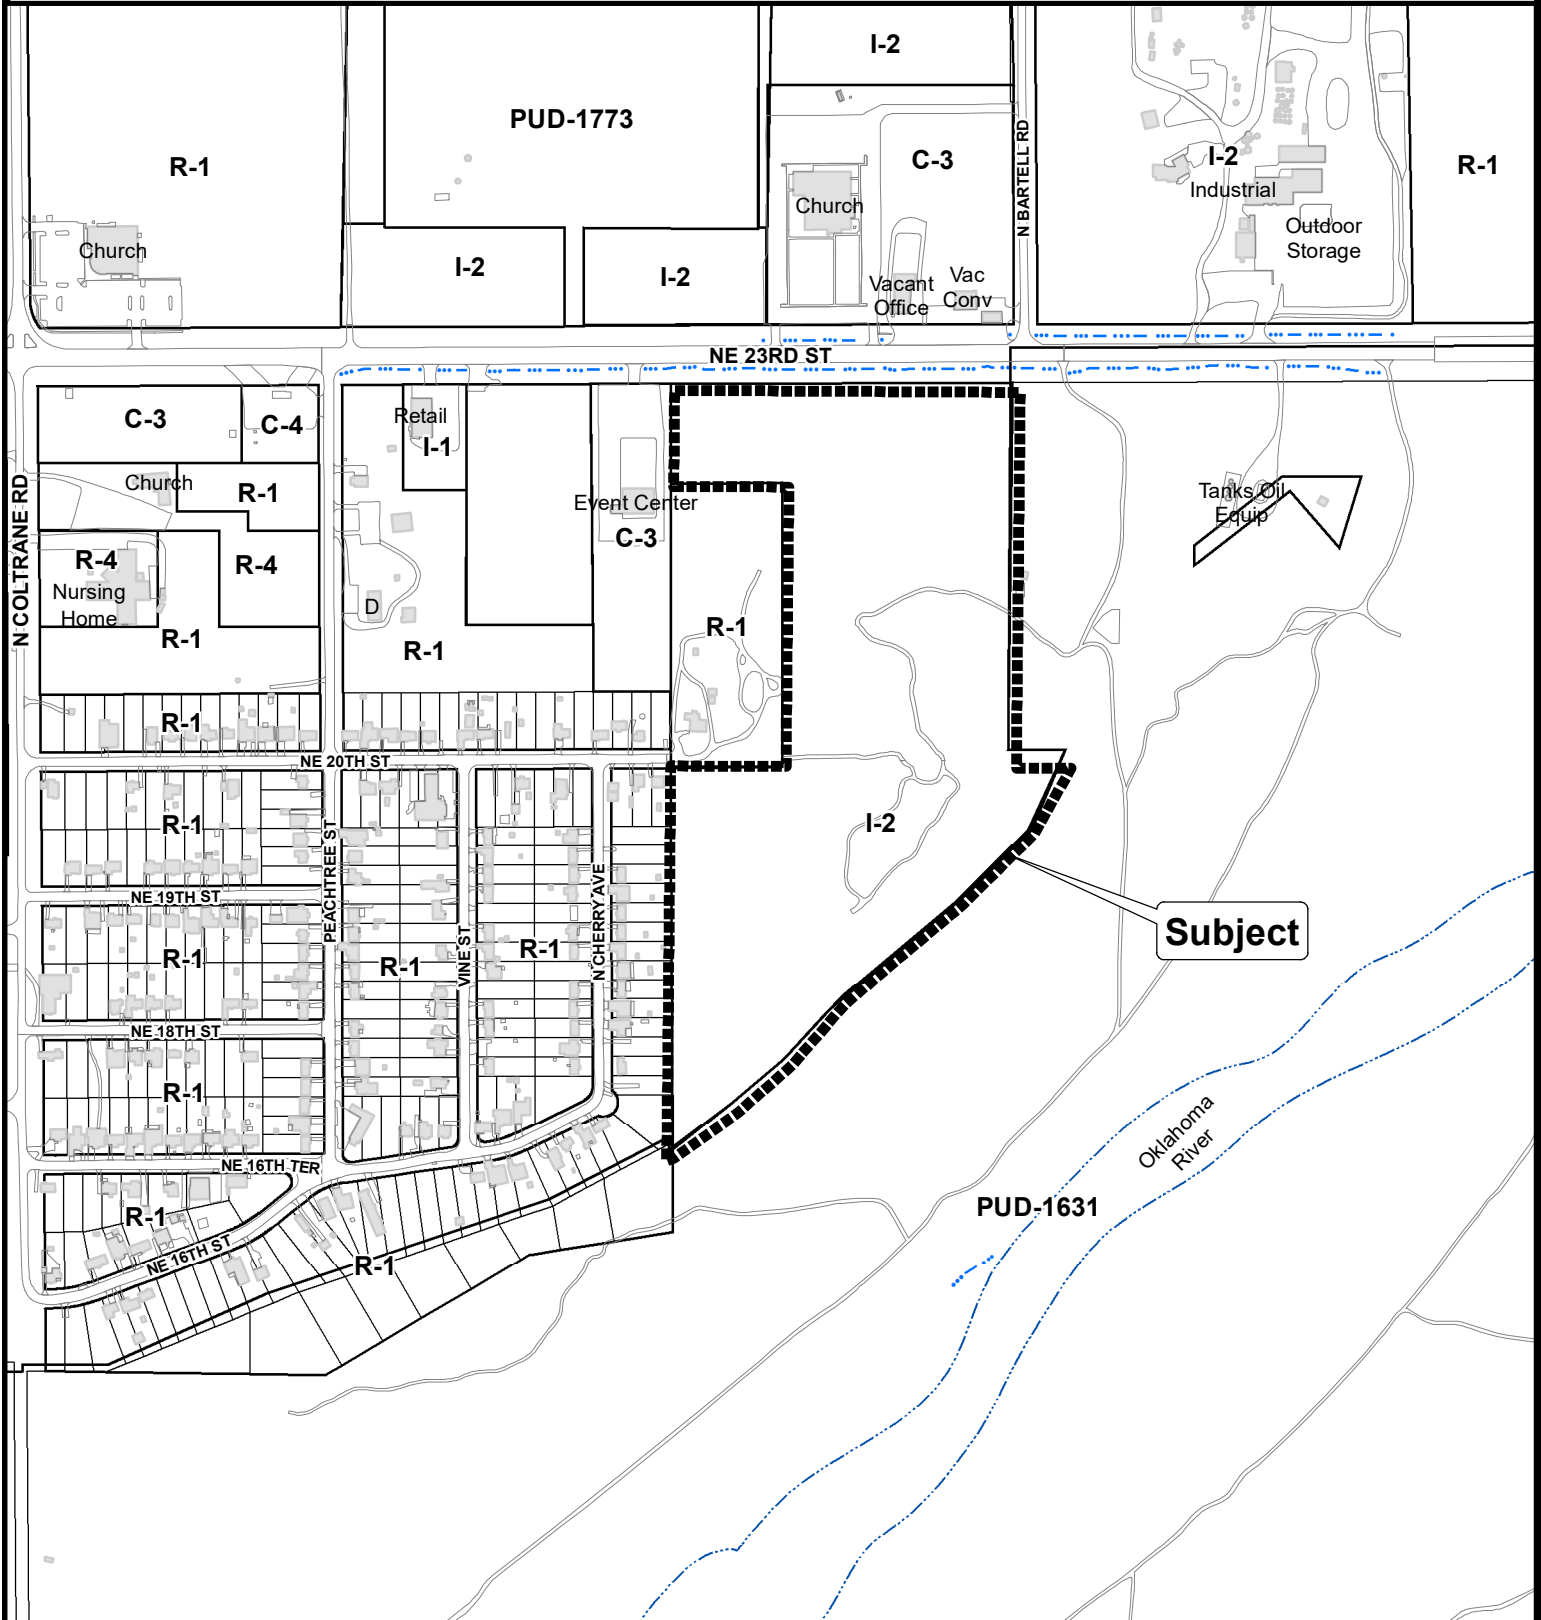

The City of  
OKLAHOMA CITY

## Special Permit Application



0 250 500  
Feet