


# ATTACHMENT "A-2"

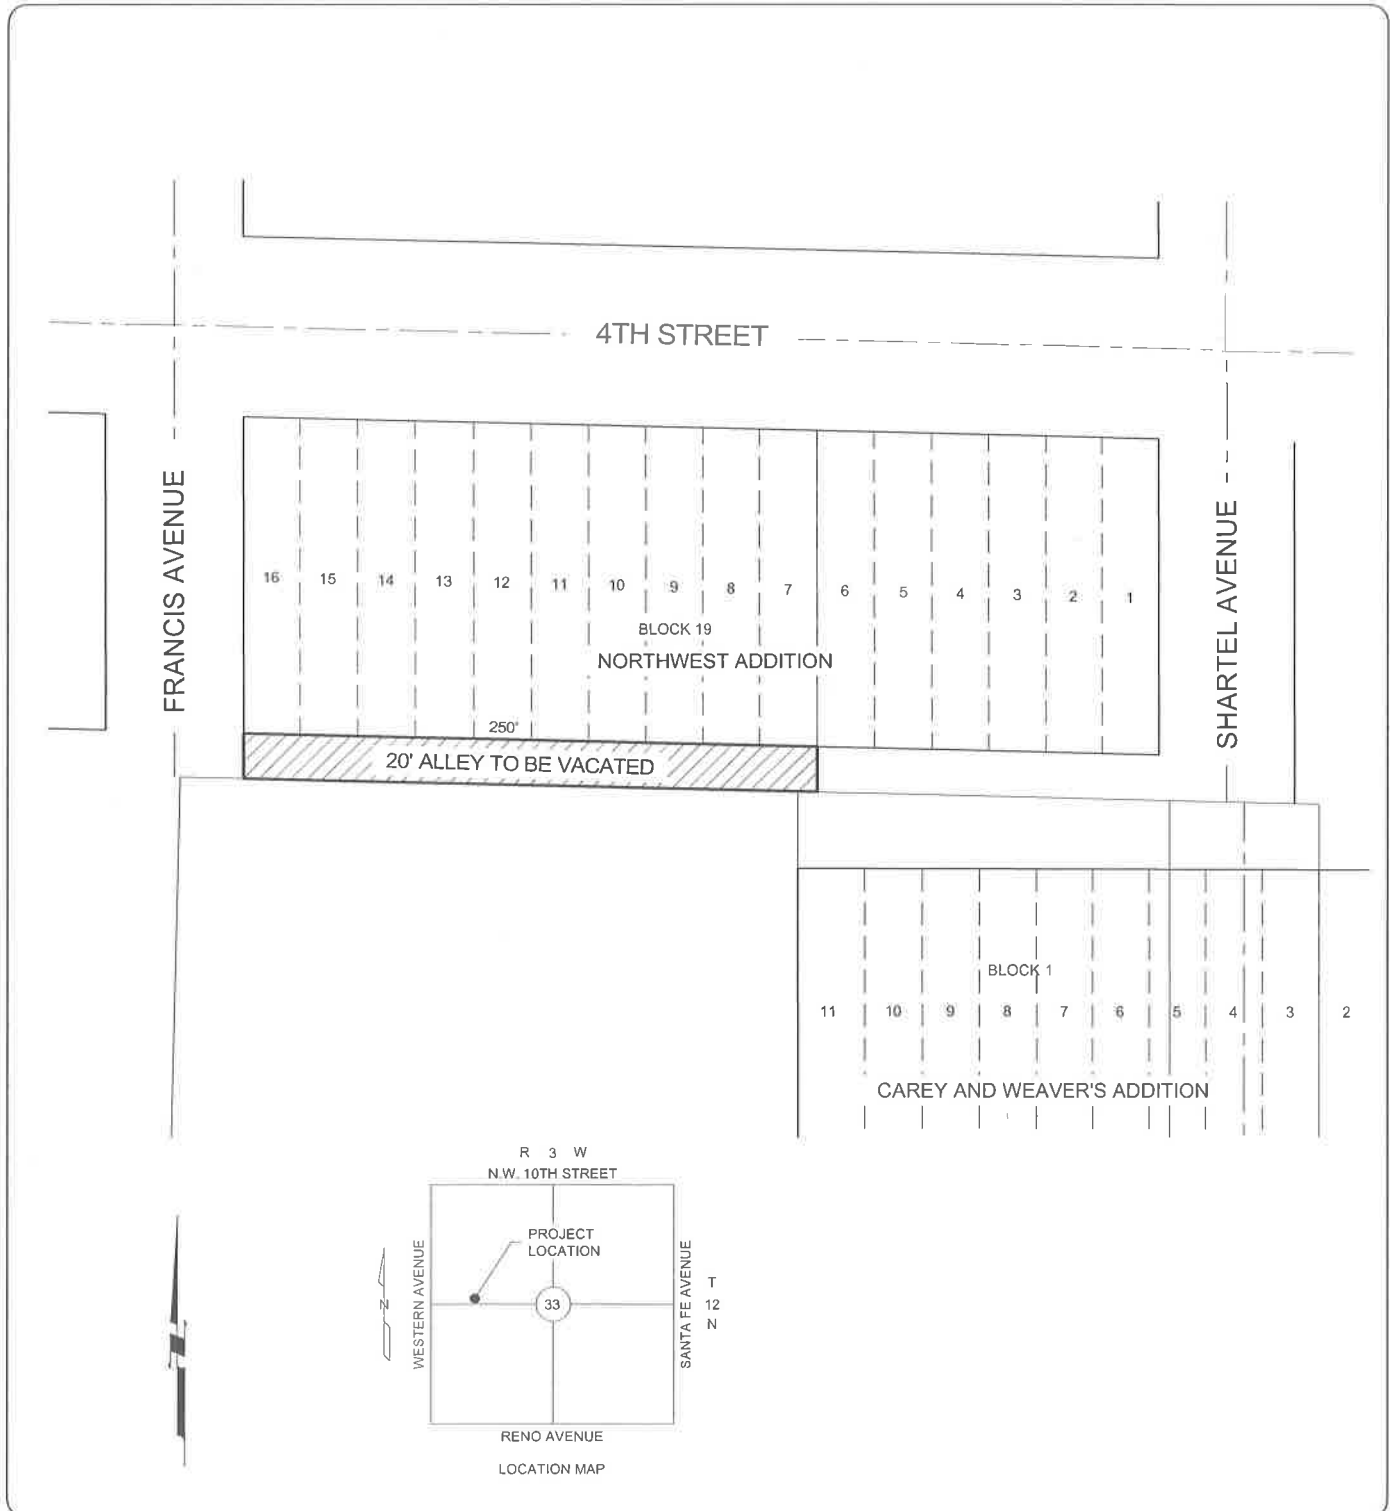

ACAD FILE: S:\Civil 3D proj\5198\Working Folder\5198-Alley Vacation.dwg, 4/25/2022 3:27 PM, Matt Johnson  
XREFS LOADED: 5198-bdy.dwg

Copyright © 2022 Johnson & Associates

Proj. No.: 5198  
Date: 4-25-22  
Scale: NTS

## NORTHWEST ADDITION OKLAHOMA CITY, OKLAHOMA COUNTY, OKLAHOMA PARTIAL ALLEY VACATION



Johnson & Associates  
1 E Sheridan Ave., Suite 200  
Oklahoma City, OK 73104  
(405) 235-6975 FAX (405) 235-6078 www.jacac.com  
Certificate of Authorization #1484 Exp. Date: 05-30-2023  
ENGINEERS SURVEYORS PLANNERS