


Case No: SPUD-1474      Applicant: Lloyd G. Turner Trust  
Existing Zoning: AA  
Location: 2825 S. Mustang Rd.

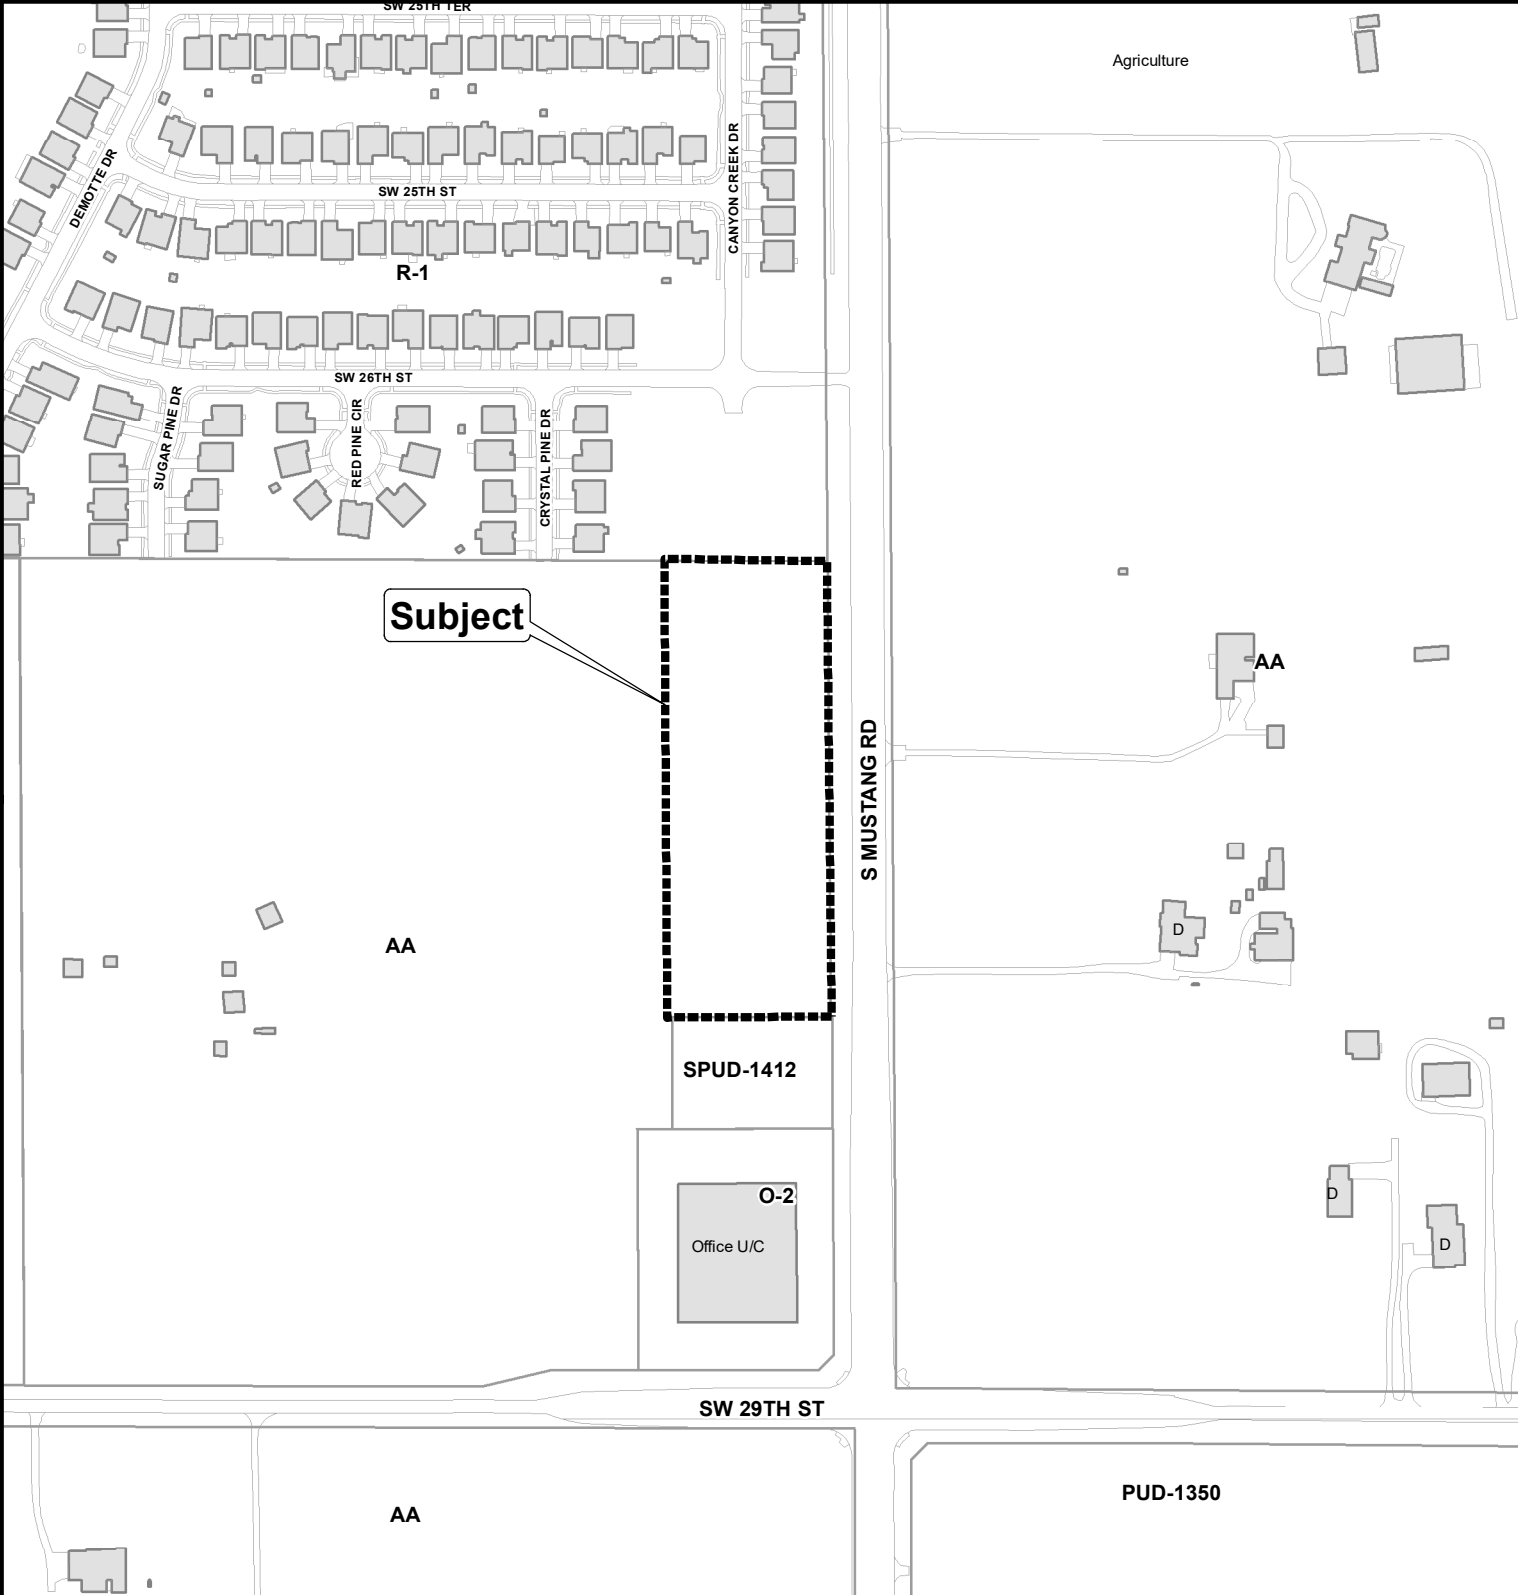

The City of  
OKLAHOMA CITY

# Simplified Planned Unit Development

