


Case No: SPUD-1423 Applicant: JRuiz Construction, LLC

Existing Zoning: R-1

Location: 5525 NW 16th St.

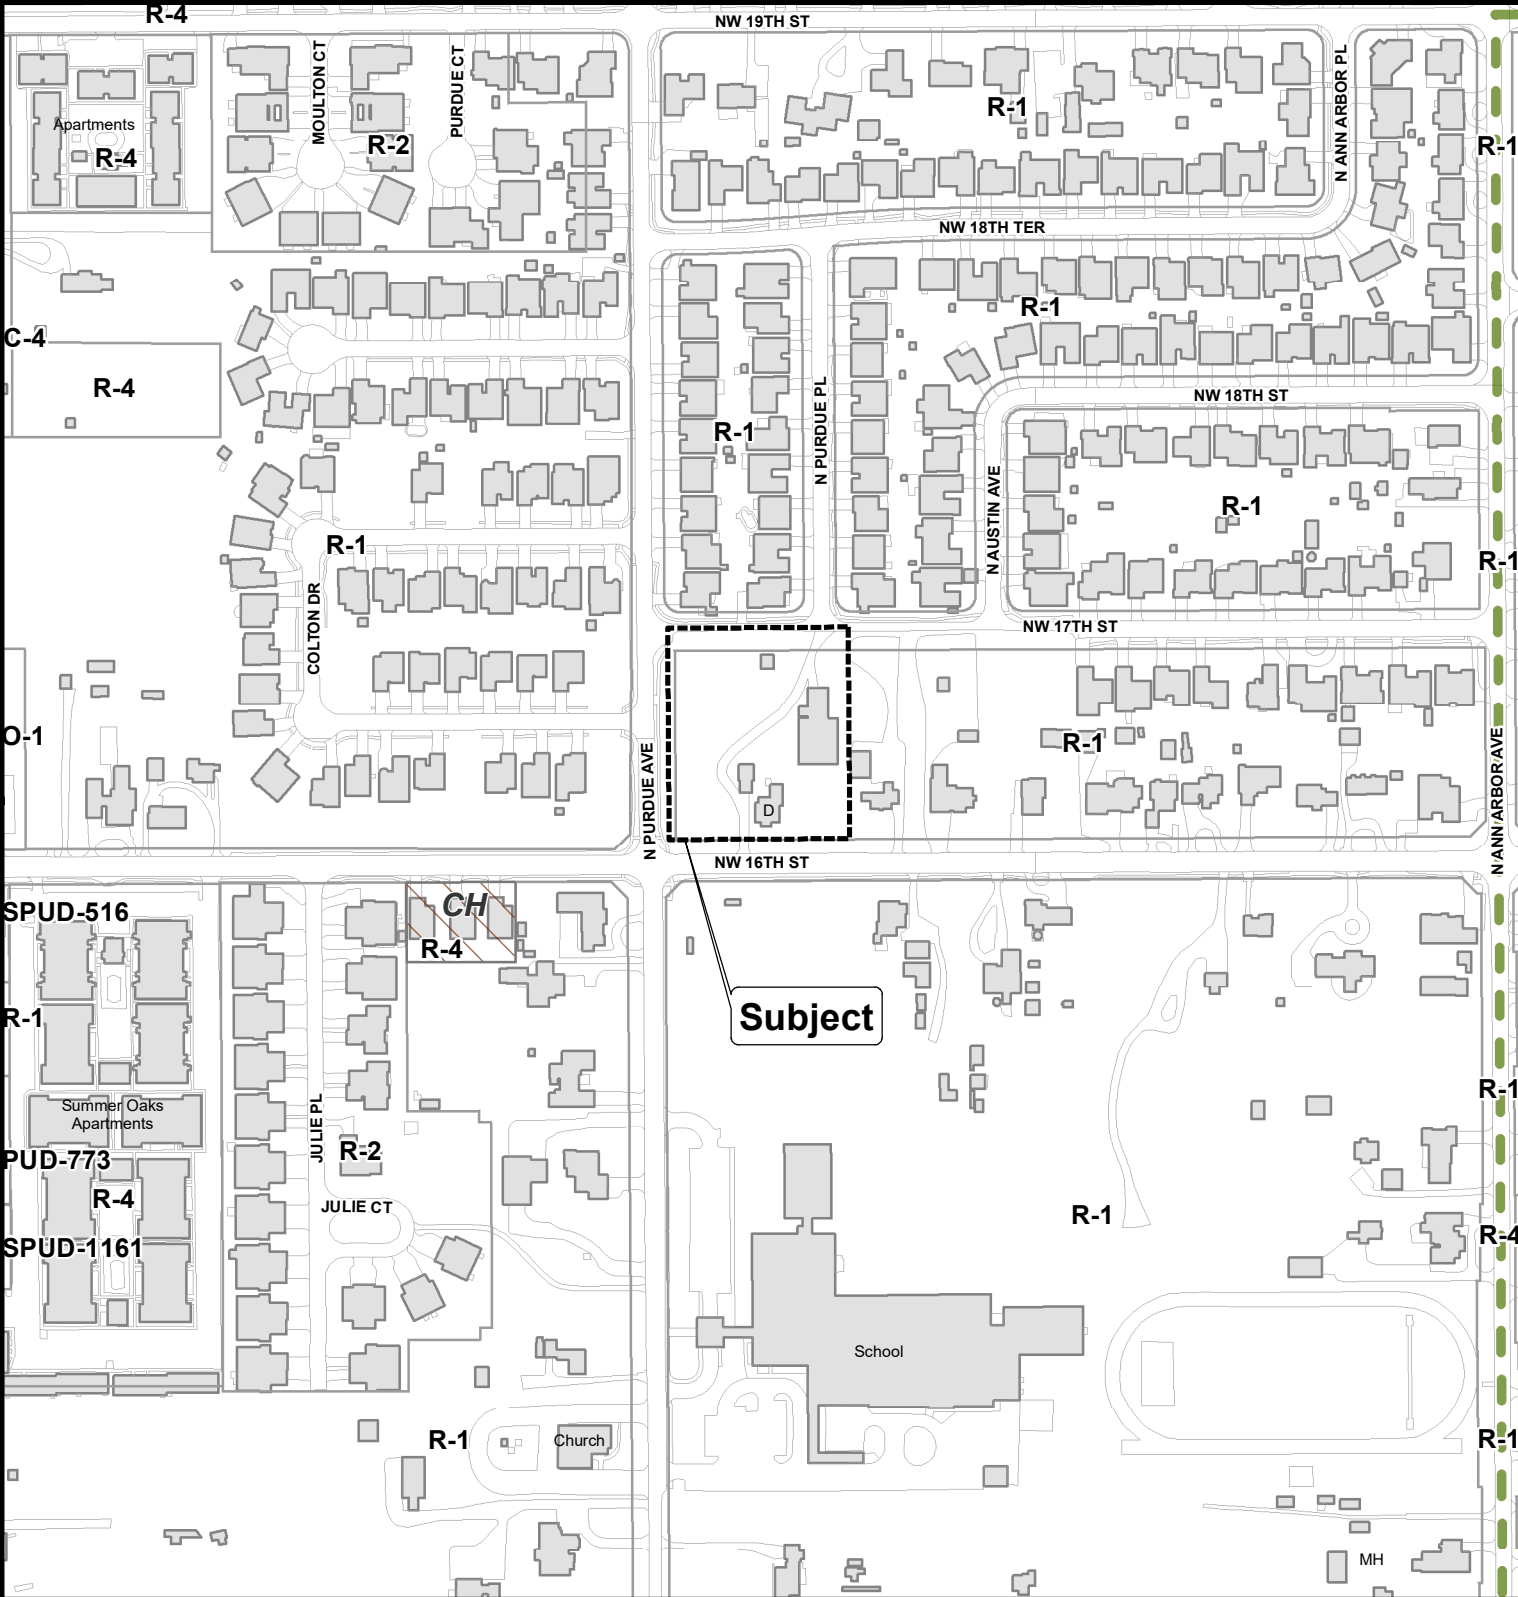

Note: "Subject" is located approximately 1,365' east of N. MacArthur Blvd.



The City of
OKLAHOMA CITY

Simplified Planned Unit Development

