


Case No: PC-10864

Applicant: Kendall W. Dillon, P.E. Agent for Owner

Existing Zoning: PUD-902

Proposed zoning: R-2

Location: 9502 W. Britton Rd.

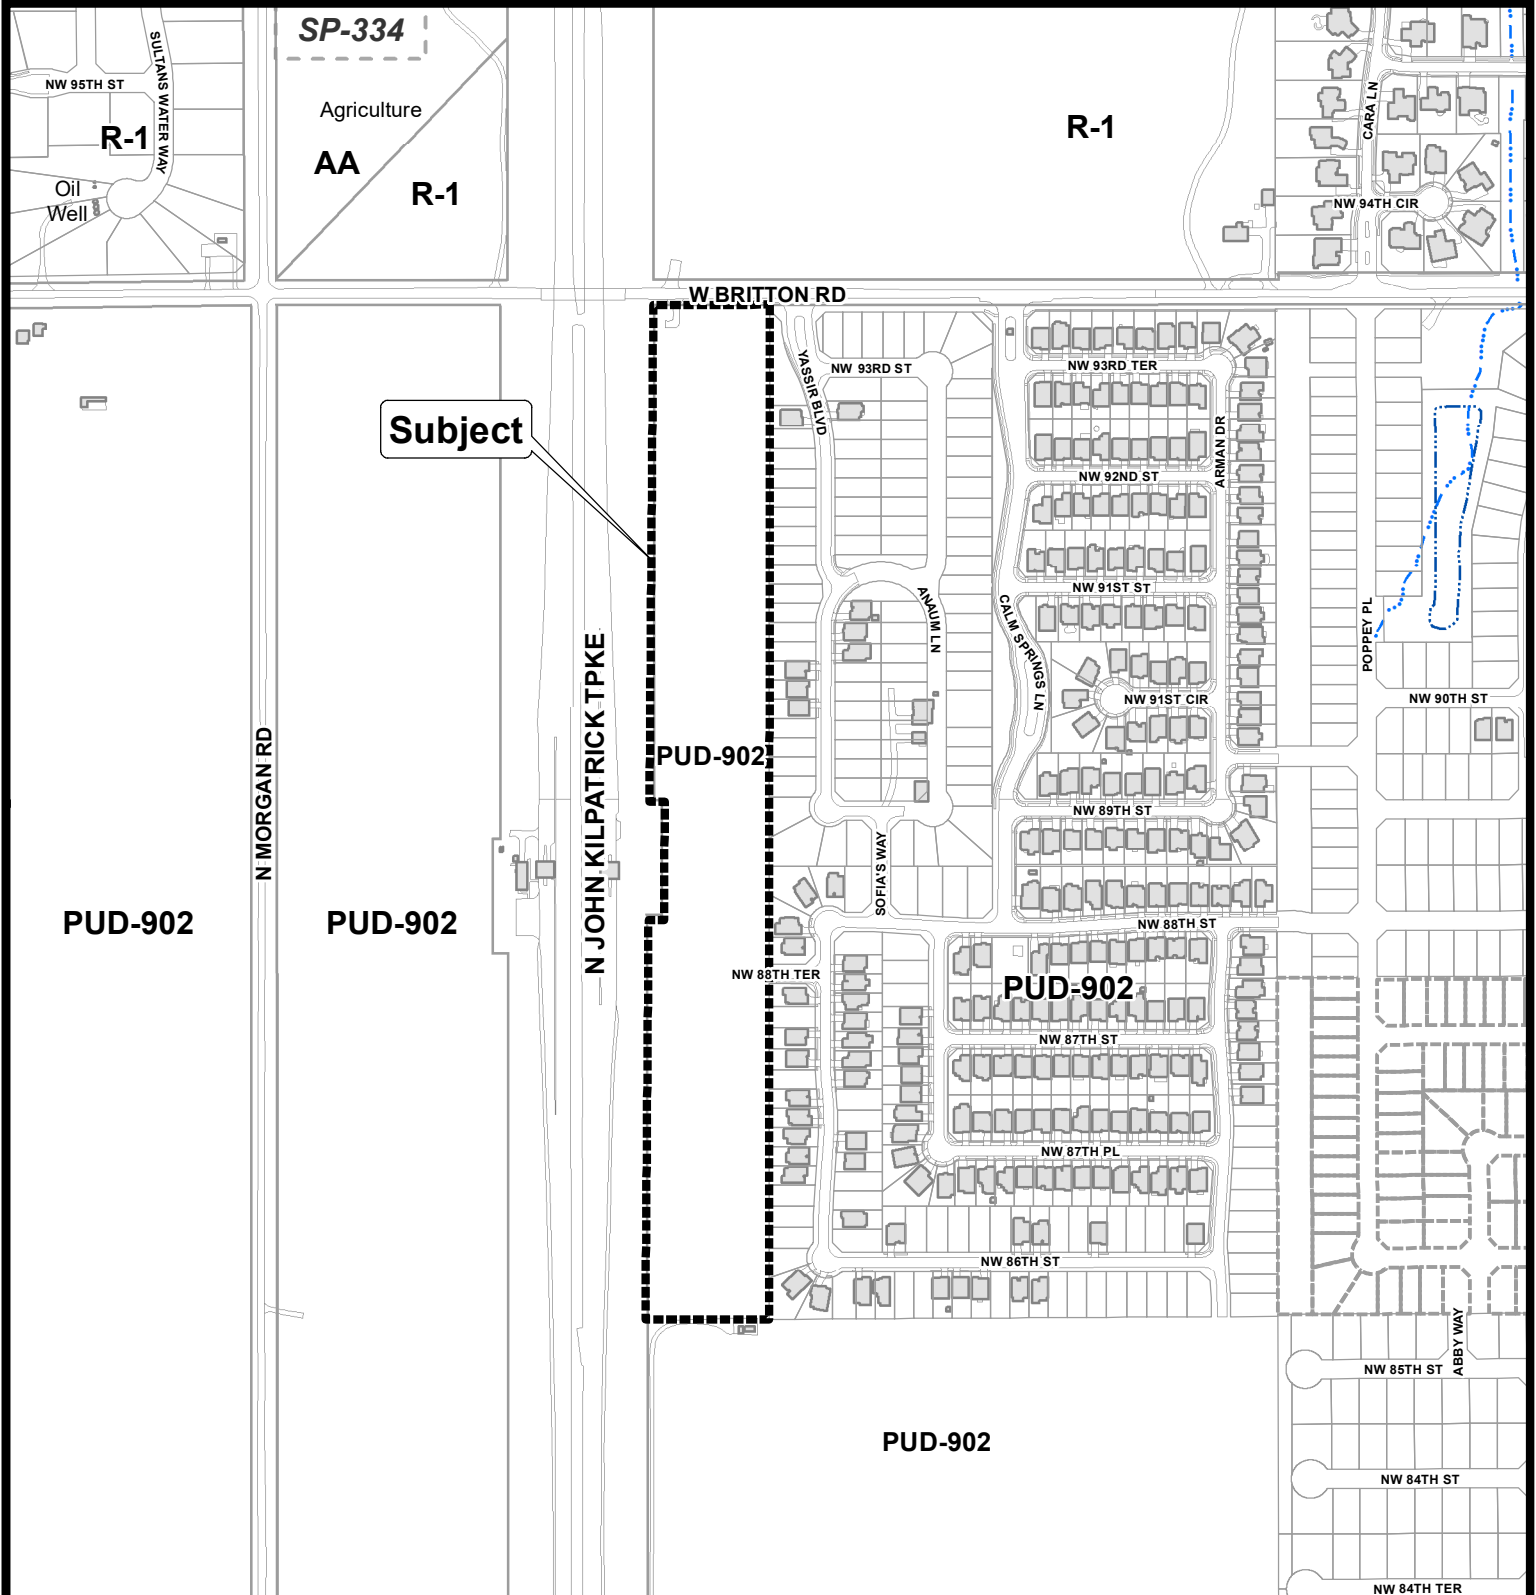

The City of
OKLAHOMA CITY

Rezoning Application



0 250 500
Feet