


Case No: PC-10857 Applicant: 11205 Dental Building, LLC
Existing Zoning: O-2 Proposed zoning: C-3
Location: 11205 N. May Ave.

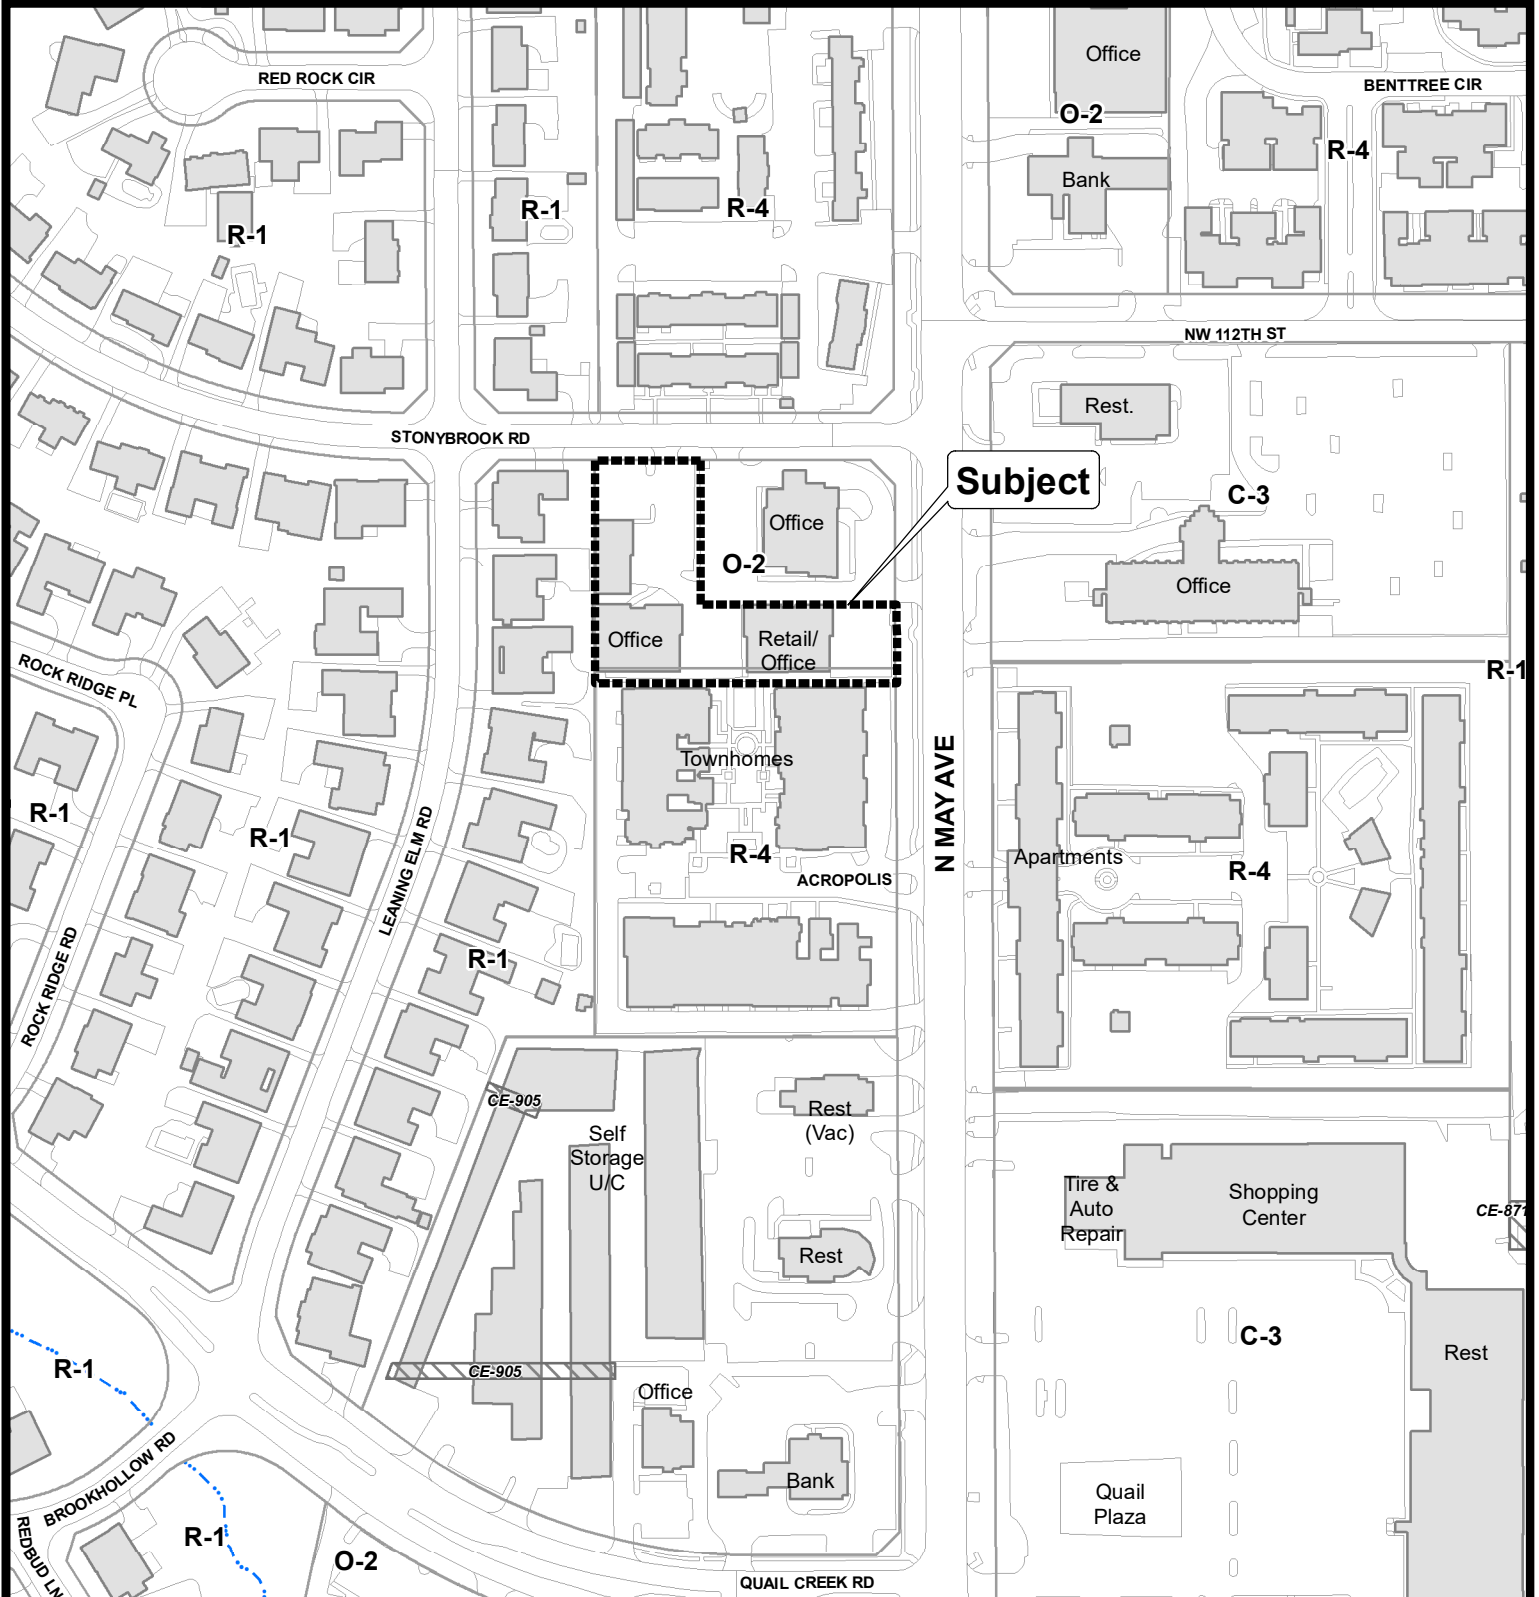

Note: "Subject" is located approximately 1,460' North of W. Hefner Rd.



The City of
OKLAHOMA CITY

Rezoning Application



0 100 200 Feet