


Case No: C-7516

Preliminary Plat of Deer Crossing II

Developer: Saly, LP and Centoma

Engineer: Anchor Engineering, LLC

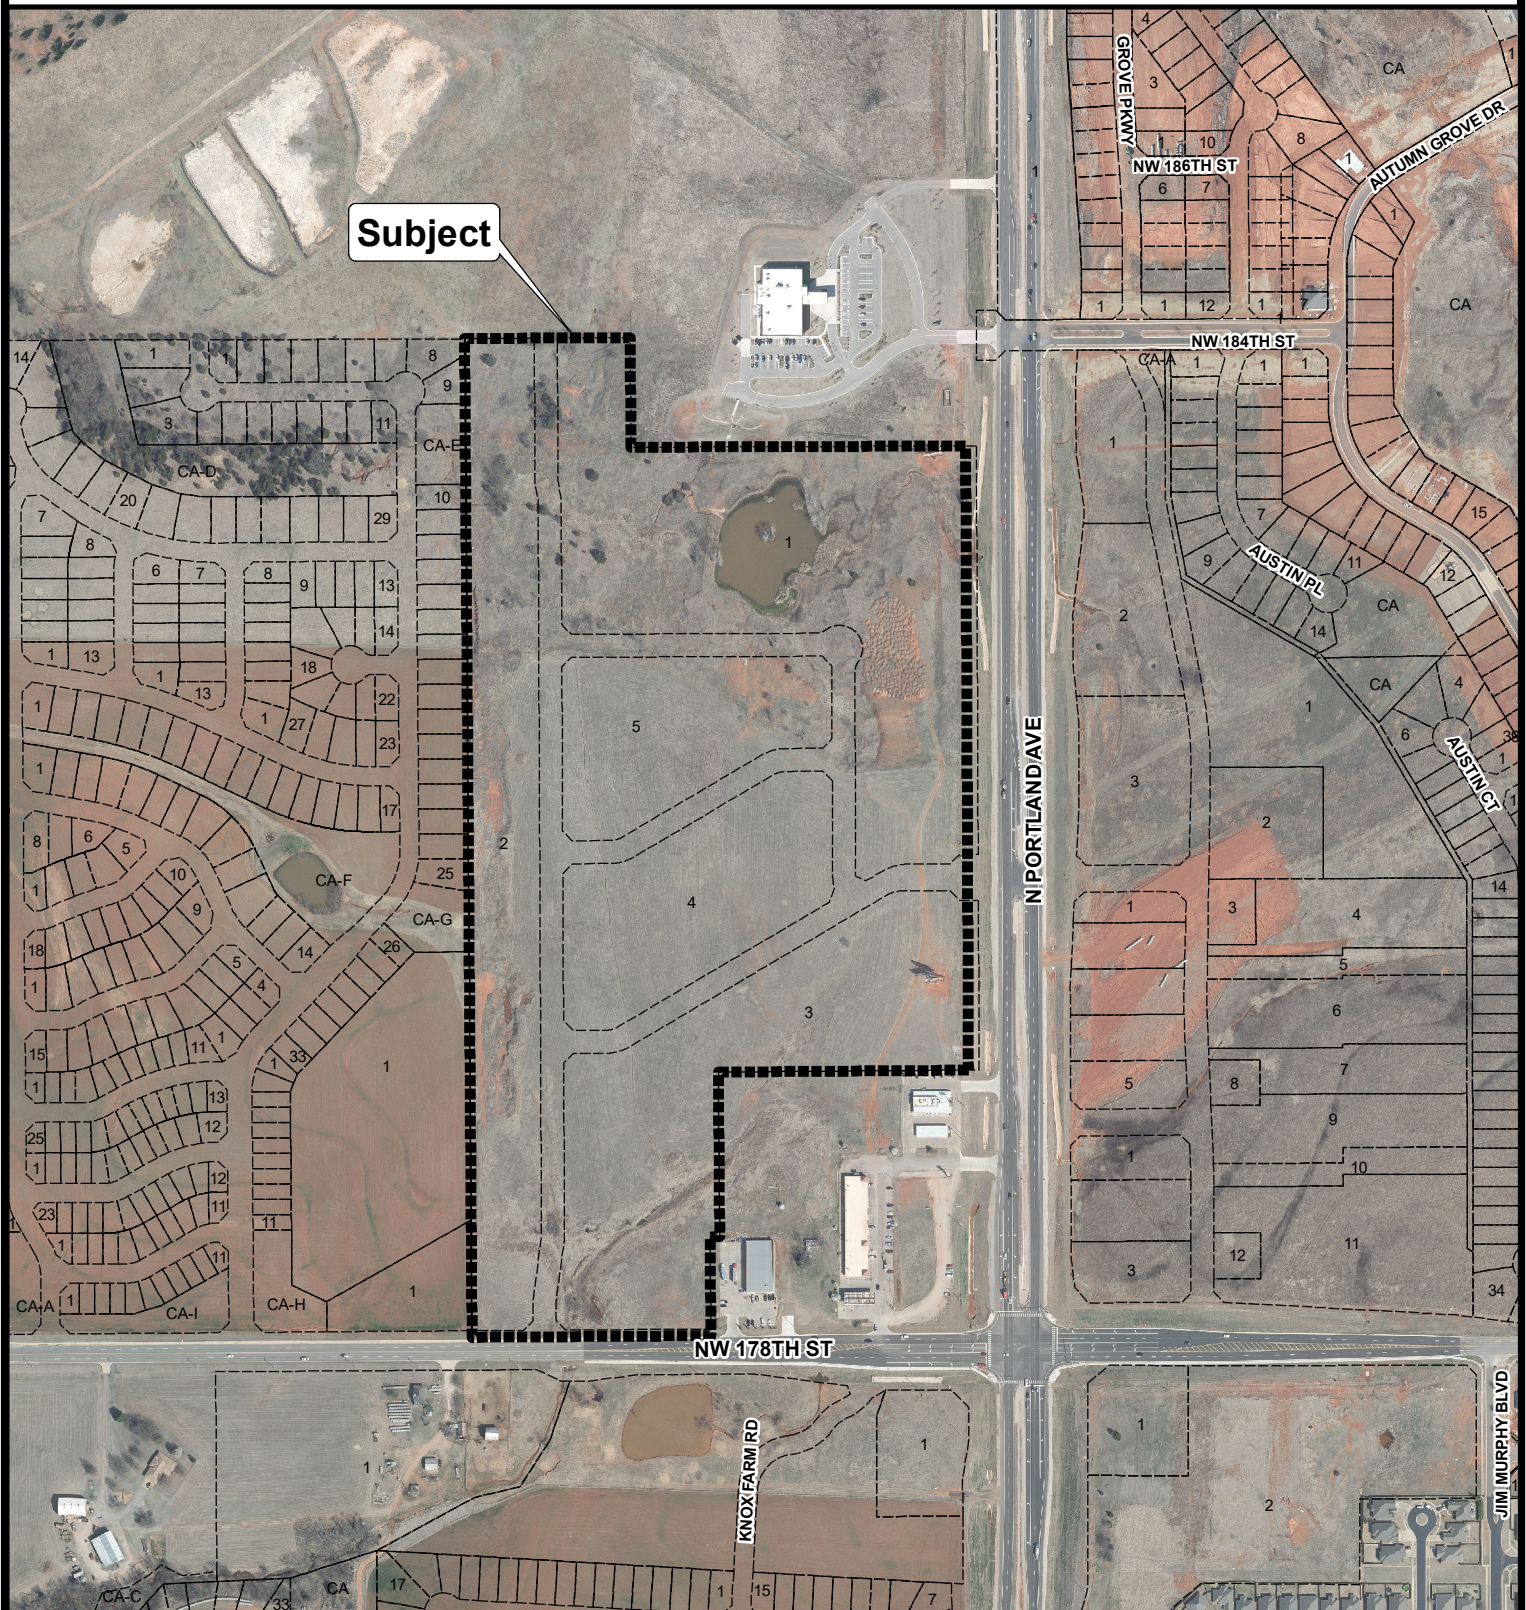

Aerial Photo from 2/2020



The City of
OKLAHOMA CITY

**Preliminary Plat
Application**



0 250 500
Feet