


Case No: C-7527 Preliminary Plat of Aspen Creek Phase 2
Developer: Gary Owens Development, Inc.
Engineer: Grubbs Consulting, LLC

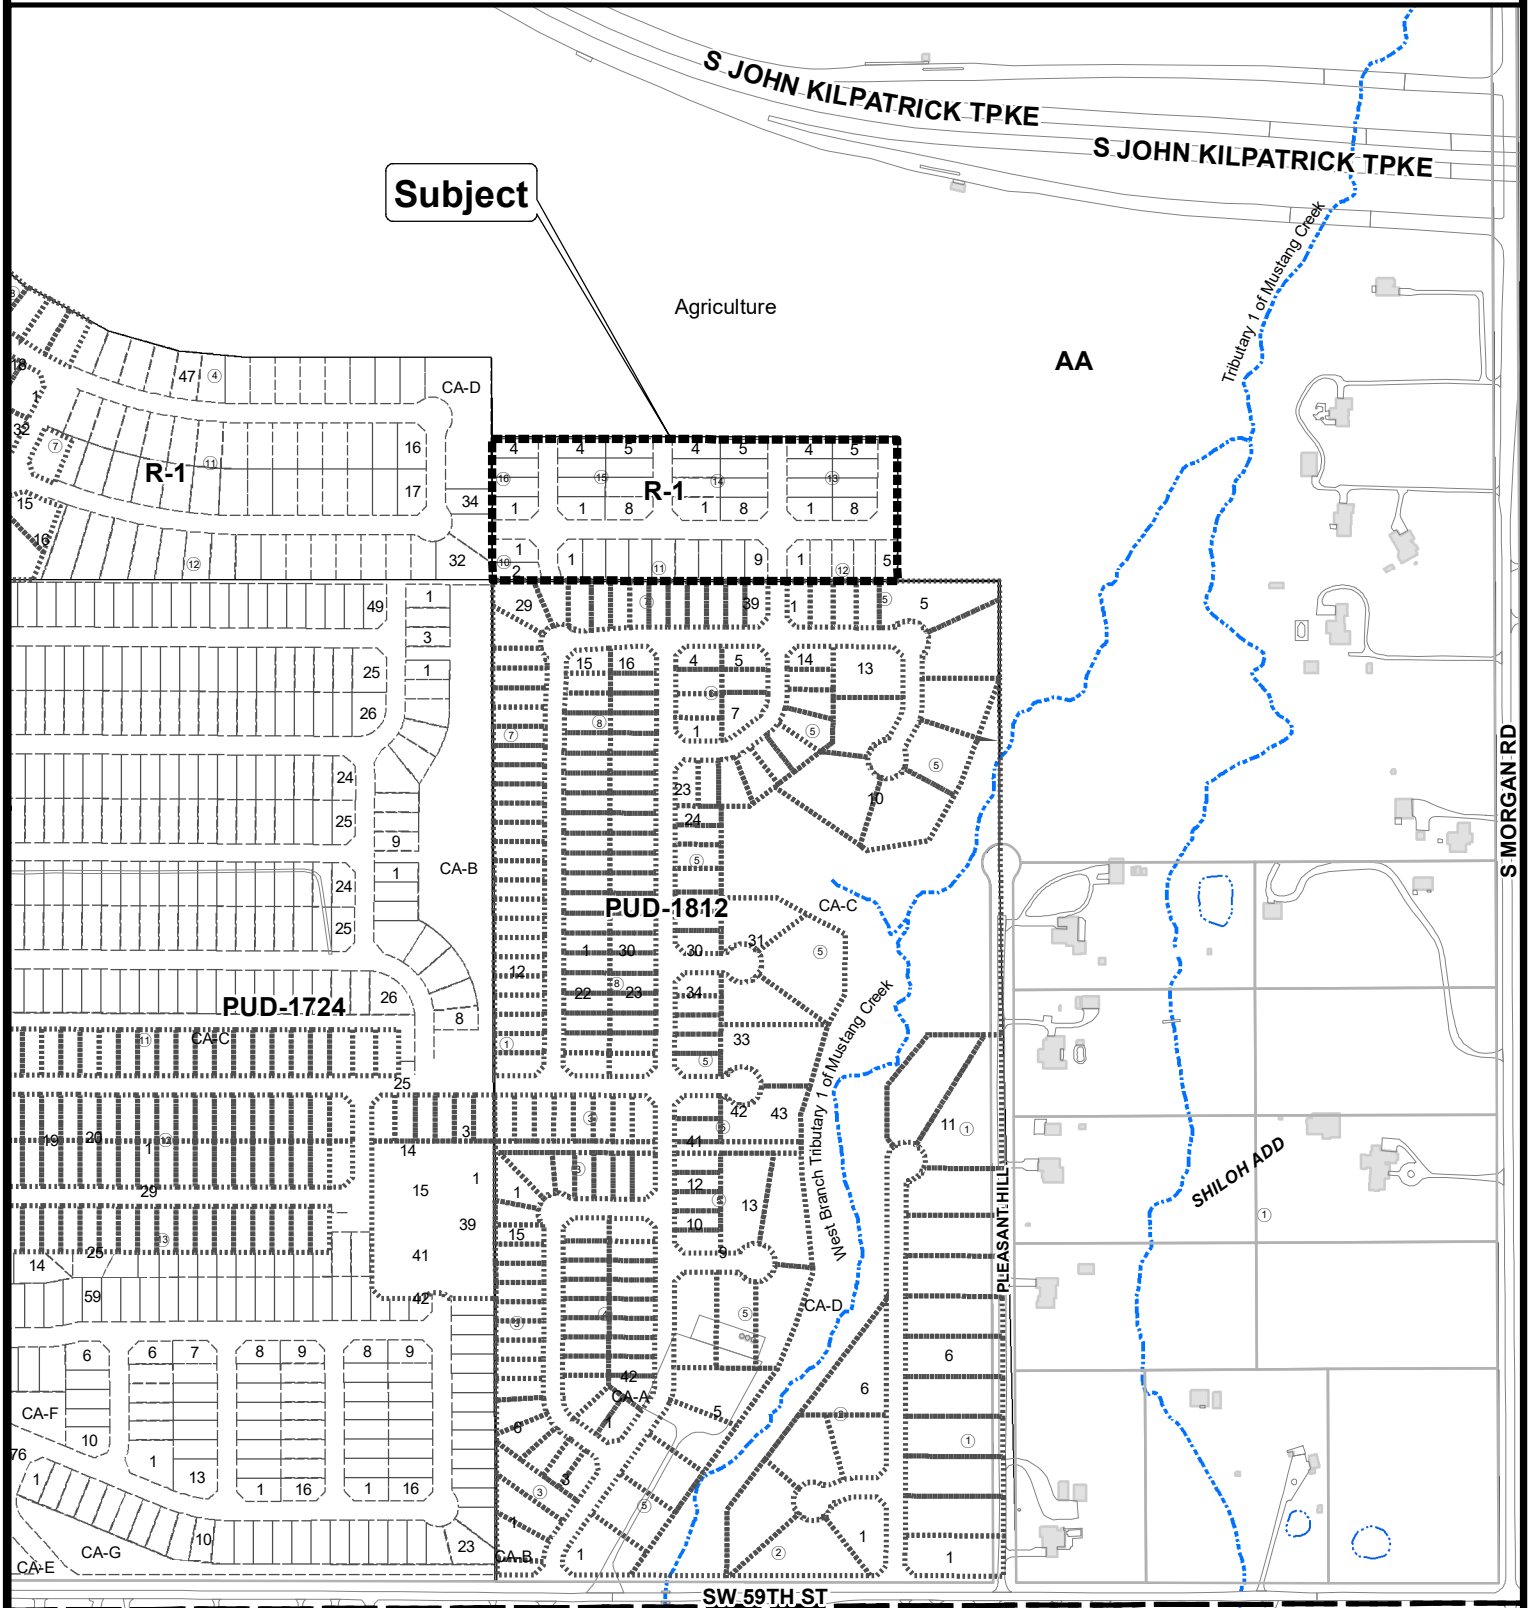

The City of
OKLAHOMA CITY

Preliminary Plat Application



0 250 500
Feet