


Case No: PC-10871      Applicant: David A. & Carol A. Aduddell

Existing Zoning: R-1 / PUD-893 / DCD-62      Proposed zoning: AA

Location: 8001 & 8305 S. Santa Fe Ave.

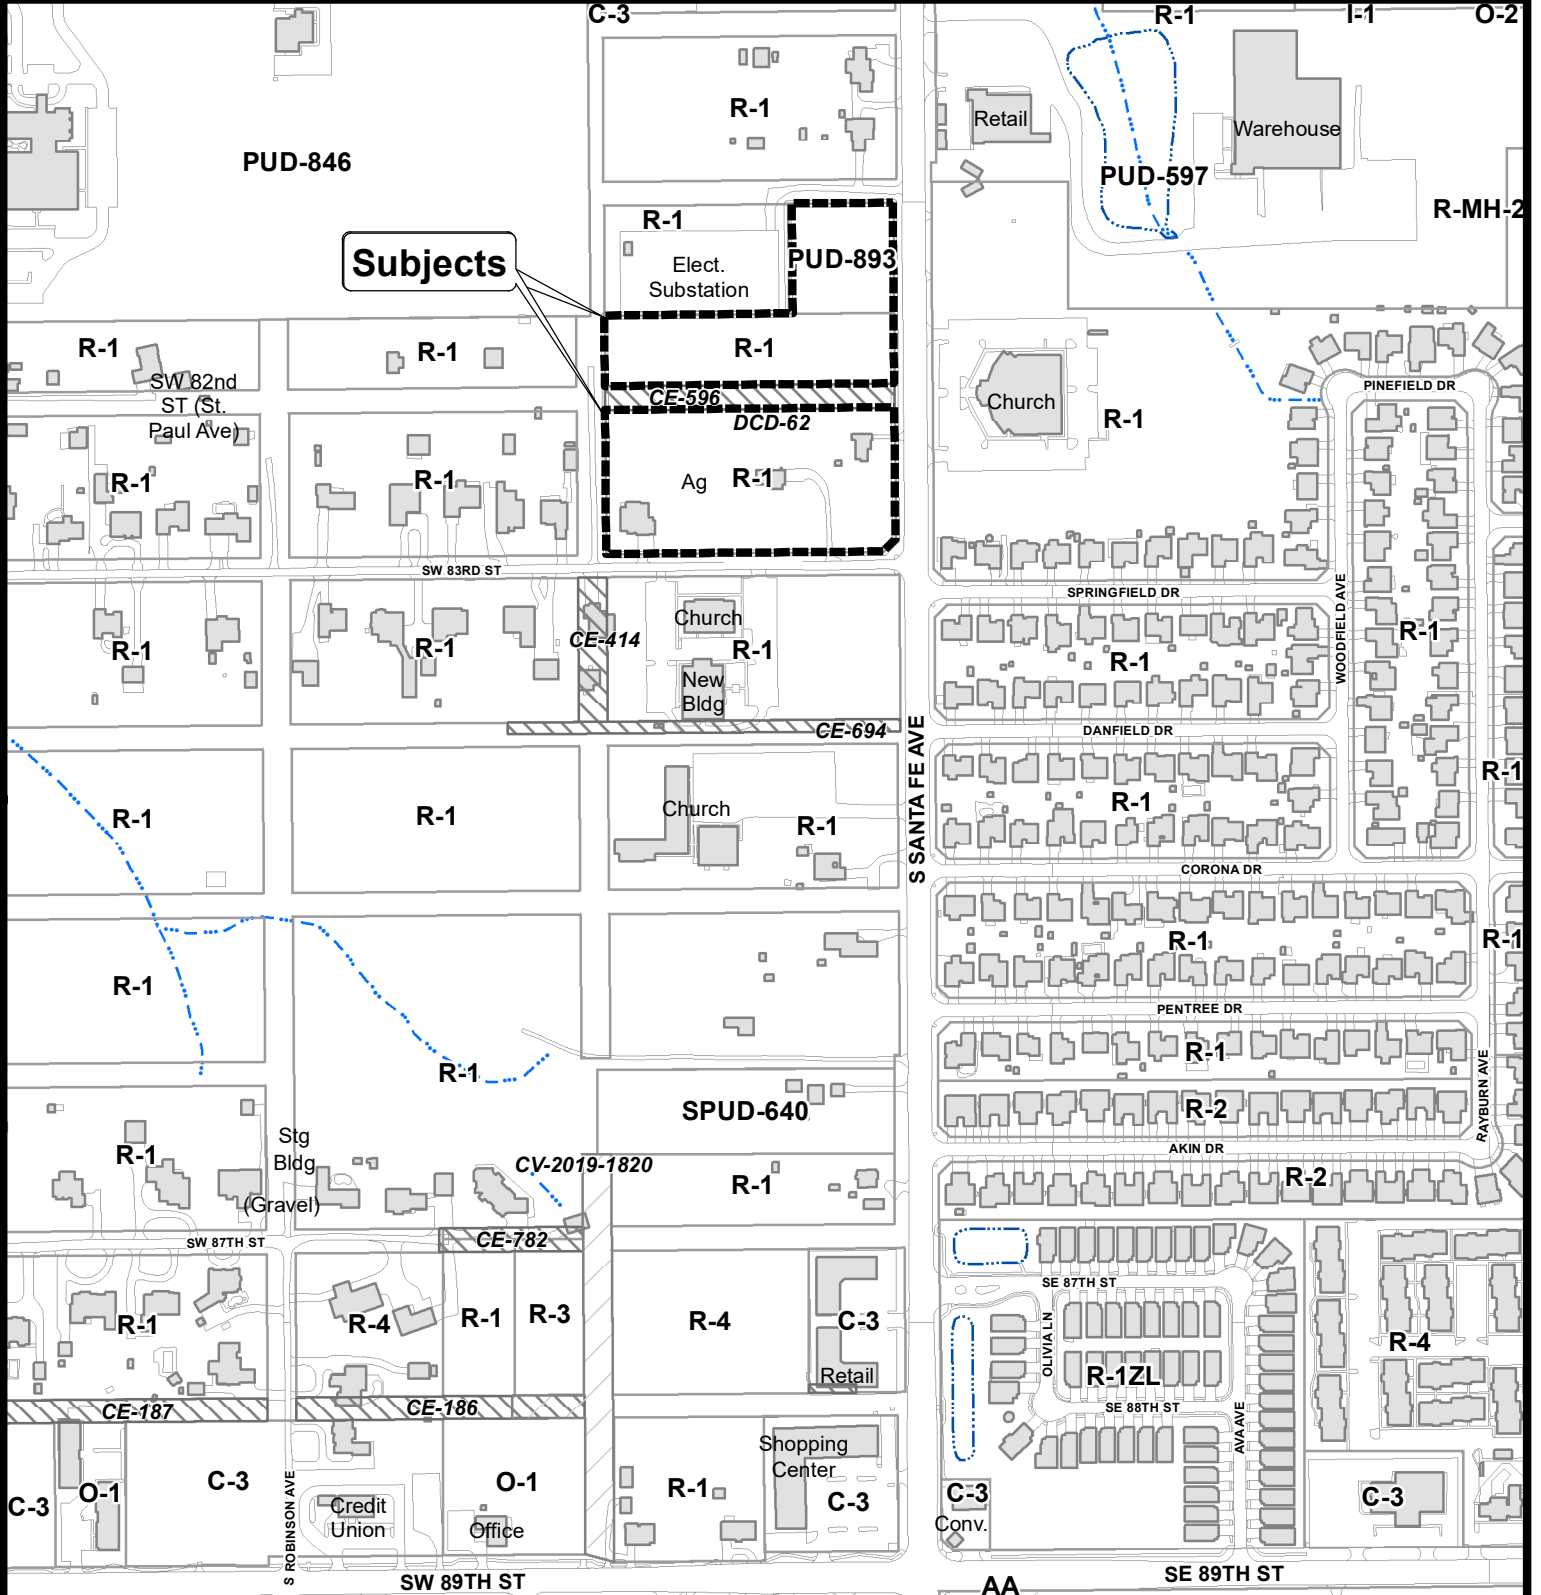

The City of  
OKLAHOMA CITY

# Rezoning Application

