


Case No: PC-10873 Applicant: Behnam Golesorkhi
Existing Zoning: C-3 Proposed zoning: R-2
Location: 319 S. Czech Hall Rd.

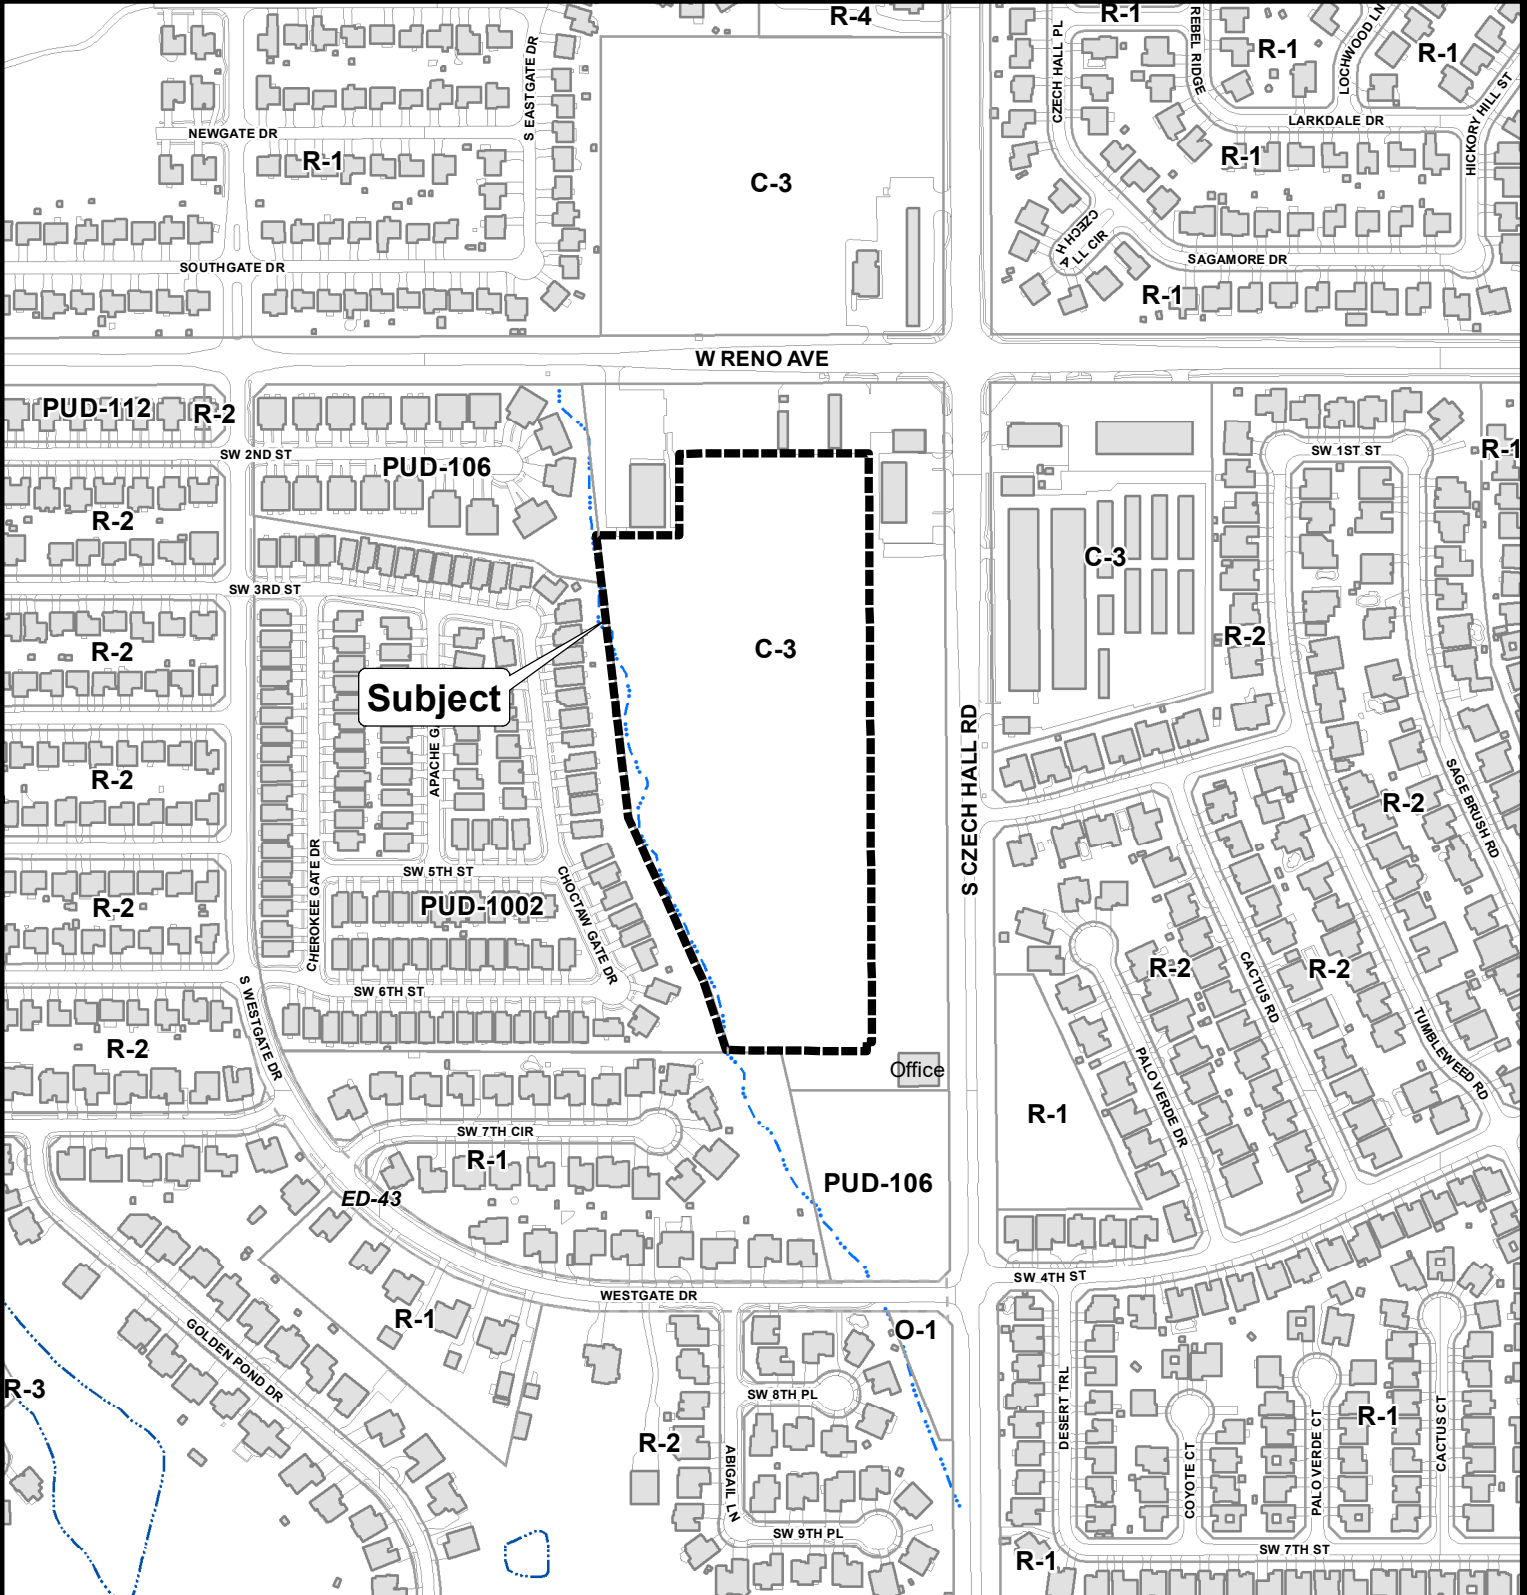

The City of
OKLAHOMA CITY

Rezoning Application



0 200 400 Feet