


Case No: C-7539 Final Plat of Autumn Park 2nd Addition
Developer: Farmhouse Partners, LLC
Engineer: MKEC Engineering, Inc.



The City of
OKLAHOMA CITY

Final Plat Application

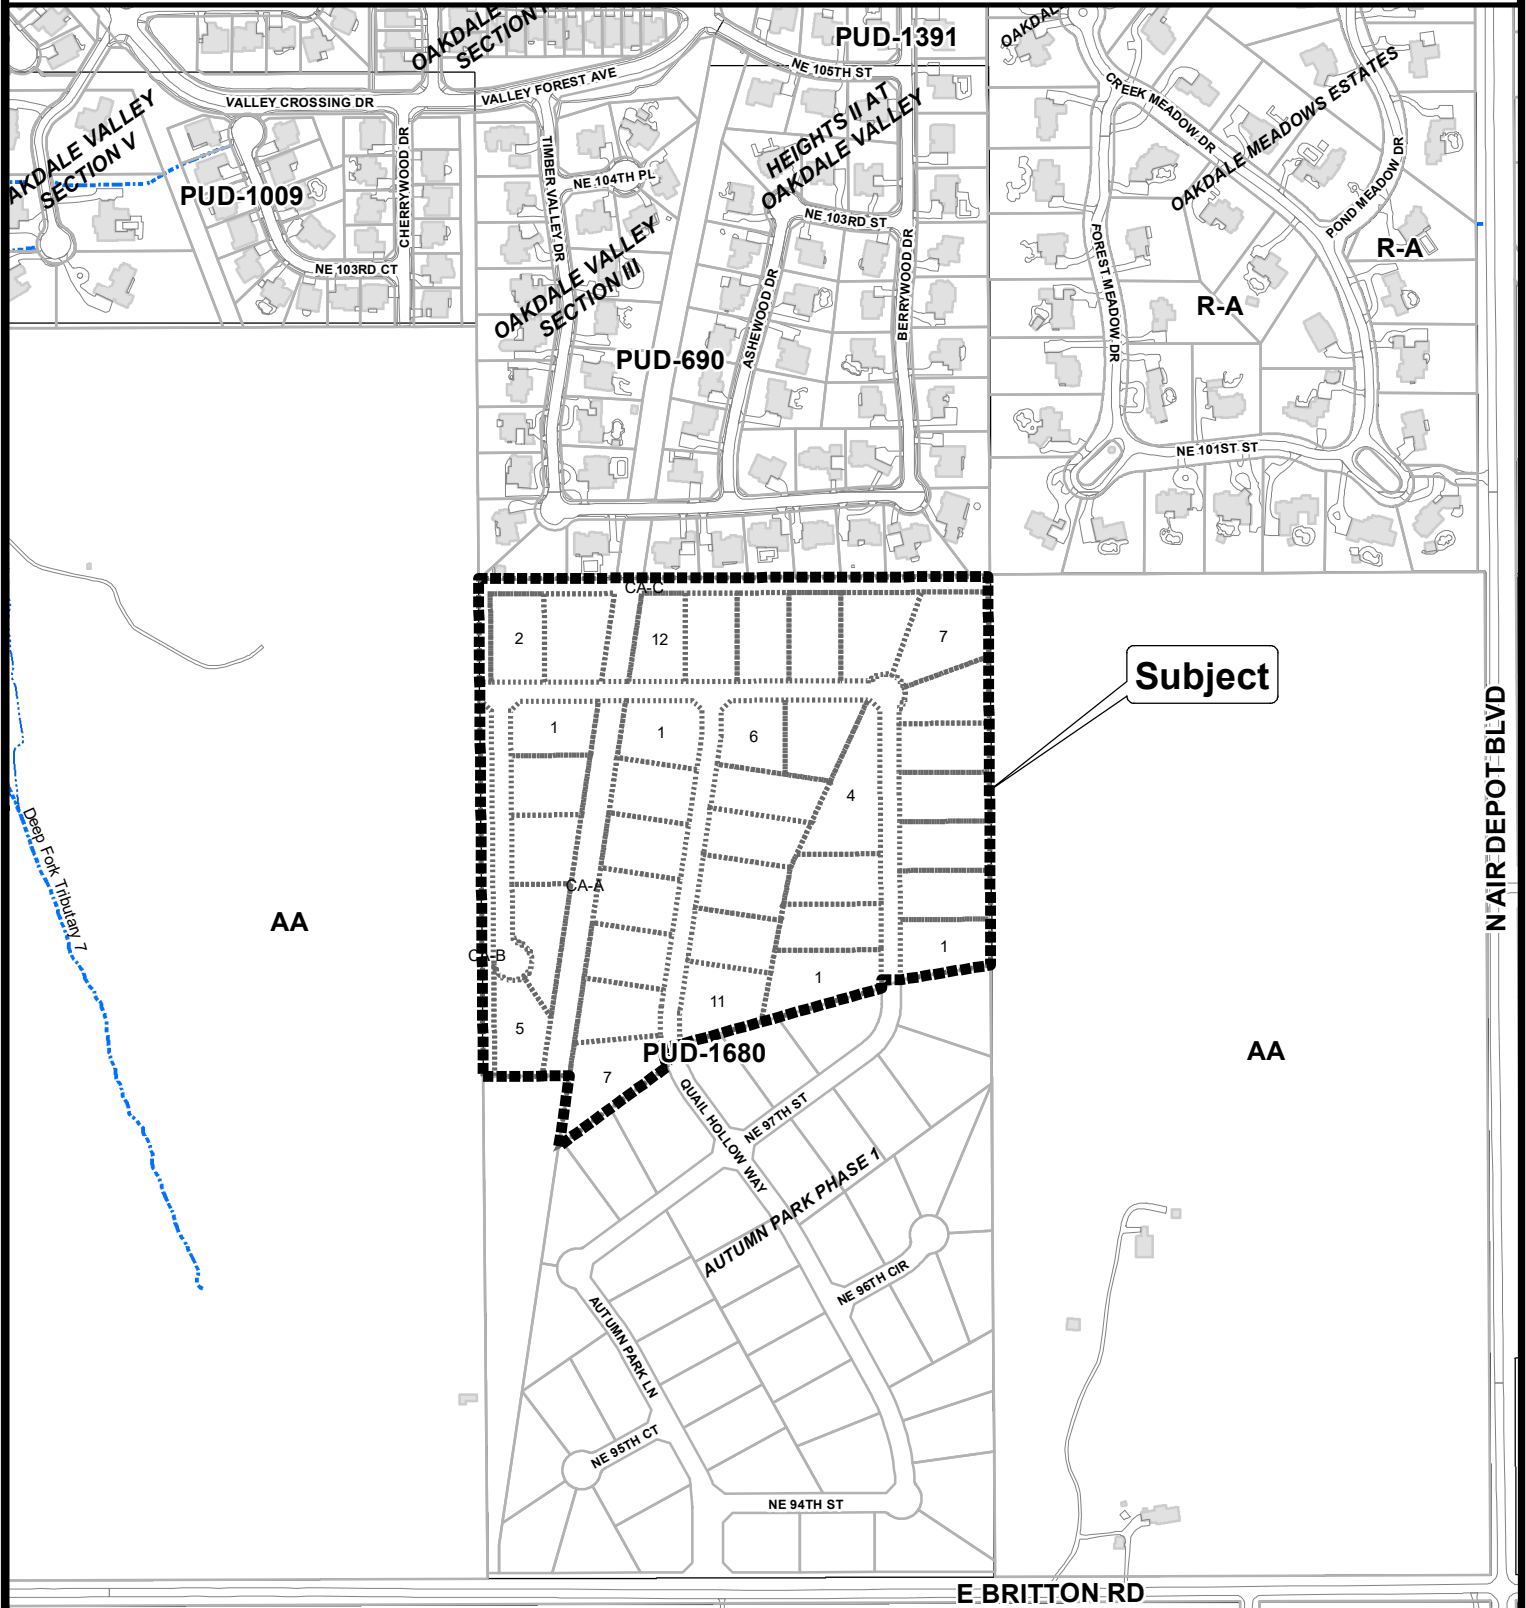

0 250 500
Feet