

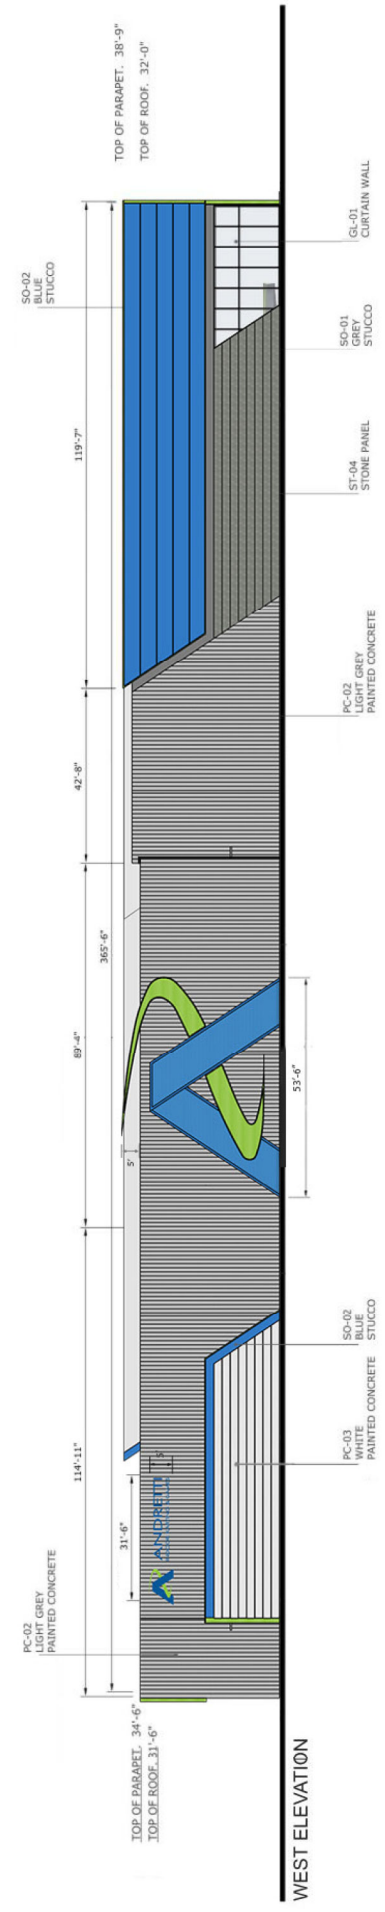



EAST ELEVATION

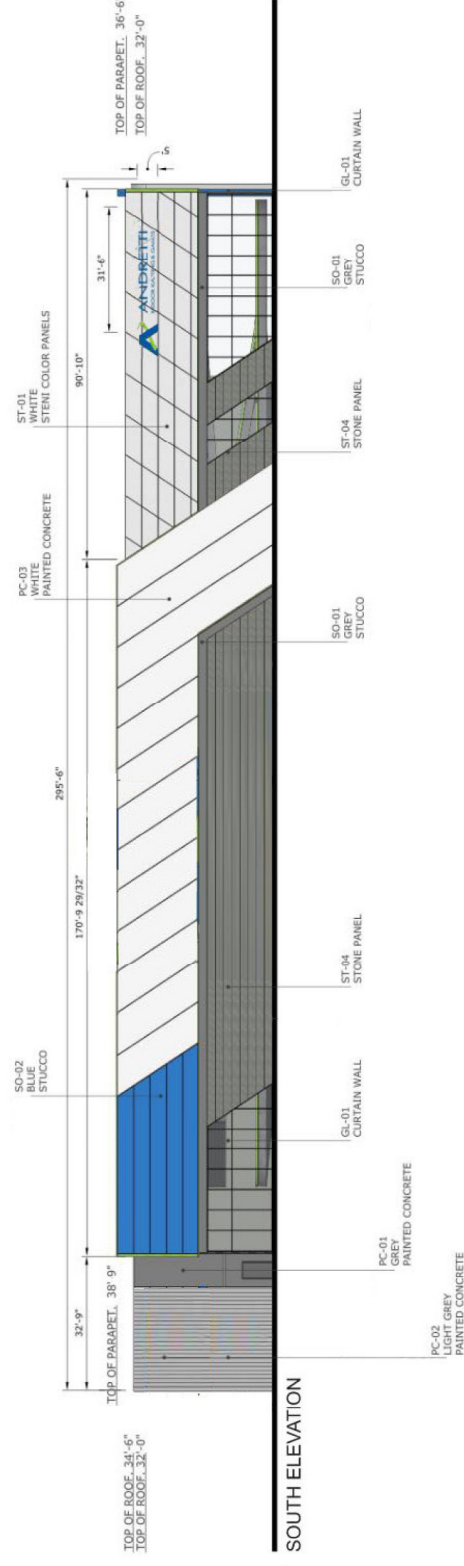

WEST ELEVATION

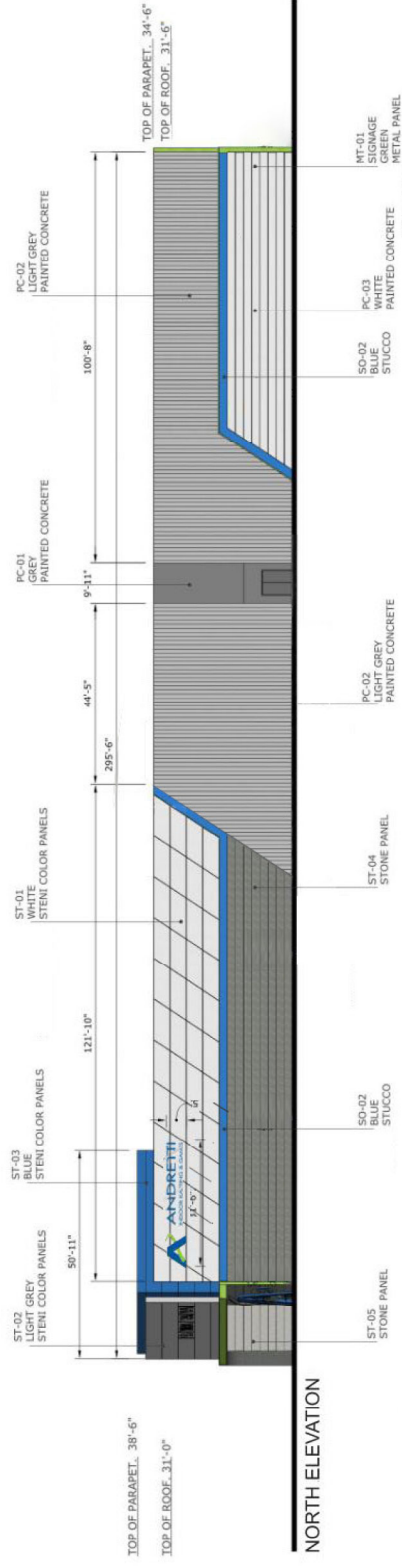

MATERIAL PALETTE

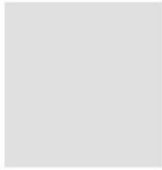

ST-01
WHITE
STENI
COLOR PANELS



ST-02
LIGHT GREY
STENI
COLOR PANELS



ST-03
ANDRETTI BLUE
STENI
COLOR PANELS



ST-04
ELDORADO STONE
LONGITUDE24




ST-05
ELDORADO STONE
ZEN24



PC-01
SW 7068
GRIZZLE GRAY
PAINTED CONCRETE



PC-02
SW 7663
MONORAIL SILVER
PAINTED CONCRETE

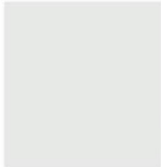

PC-03
SW 9624
WINSOME GREY
PAINTED CONCRETE



MT-01
SIGNAGE
GREEN
METAL PANEL



SO-01
DARK GREY
SMOOTH STUCCO



SO-02
STENI BLUE
SMOOTH STUCCO

STENI COLOR PANELS SAMPLE PROJECT

