


**Case No: SP-576      Applicant: Eighty Eight Investments, LLC**

**Address: 808 NW 6th St.      Present Zoning: DTD-1 / DP**

**Proposed Use: Drinking establishment**

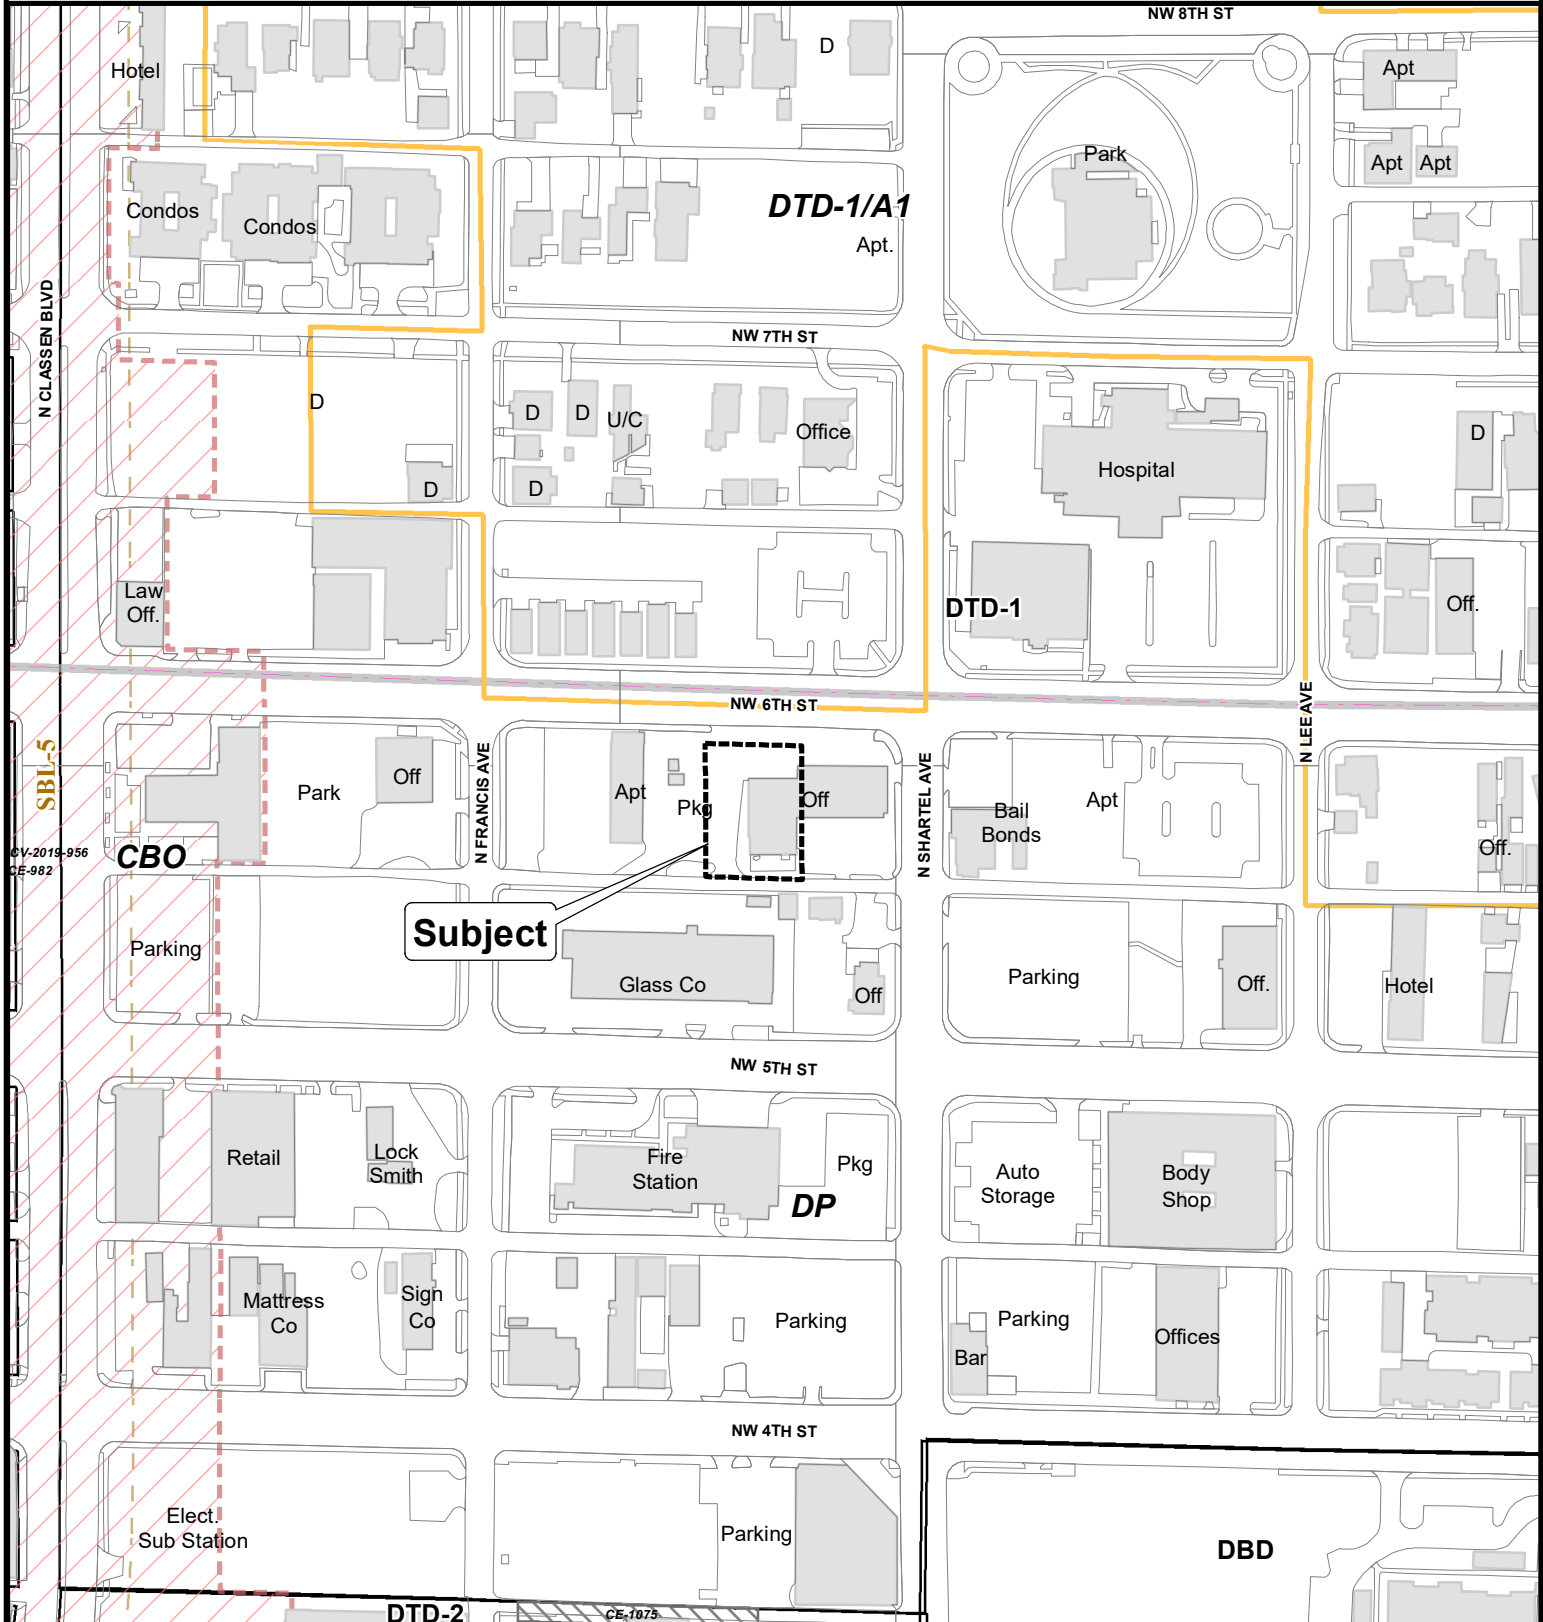

Note: "Subject" is Located approximately 1,697' South of NW 10th St.



The City of  
OKLAHOMA CITY

## Special Permit Application



0 100 200  
Feet