

Bench Mark:	234
Northing:	175173.689
Easting:	2122347.116
Elevation:	1243.059
Description:	Approximately 25 feet East of the centerline of Jordan Ave. and 18 feet North of the centerline of N.E. 11thSt.
Object:	OKC 2" Diameter Aluminum Cap


**Bench Marks by Johnson & Associates
Set On/Around Site:**

Bench Mark #	401
Northing:	173718.07
Easting:	2115644.37
Elevation:	1250.08
Description:	Located on the North side of the grass island of Stiles Circle North of the spear approx.. 80', 10' West of the SW corner of a concrete bench and 5' North of an electric pull box.
Object:	No. 4 Iron Bar with J&A Control Cap

Bench Mark #	450
Northing:	174045.41
Easting:	2115655.11
Elevation:	1254.19
Description:	Located in the South nose of an island in Stiles Avenue 350' South of the centerline of N.E. 10th Street, 4.5' North of a sprinkler valve, 14' South of a tree.
Object:	No. 4 Iron Bar with J&A Control Cap

Bench Mark #	451
Northing:	174430.84
Easting:	2115607.60
Elevation:	1255.82
Description:	Located at the N.W. Corner of N.E. 10th Street and Stiles Avenue in the grass island between the sidewalk crosswalk ramps, 11' S.E. of the signal pole
Object:	No. 4 Iron Bar with J&A Control Cap

INTERSTATE 235

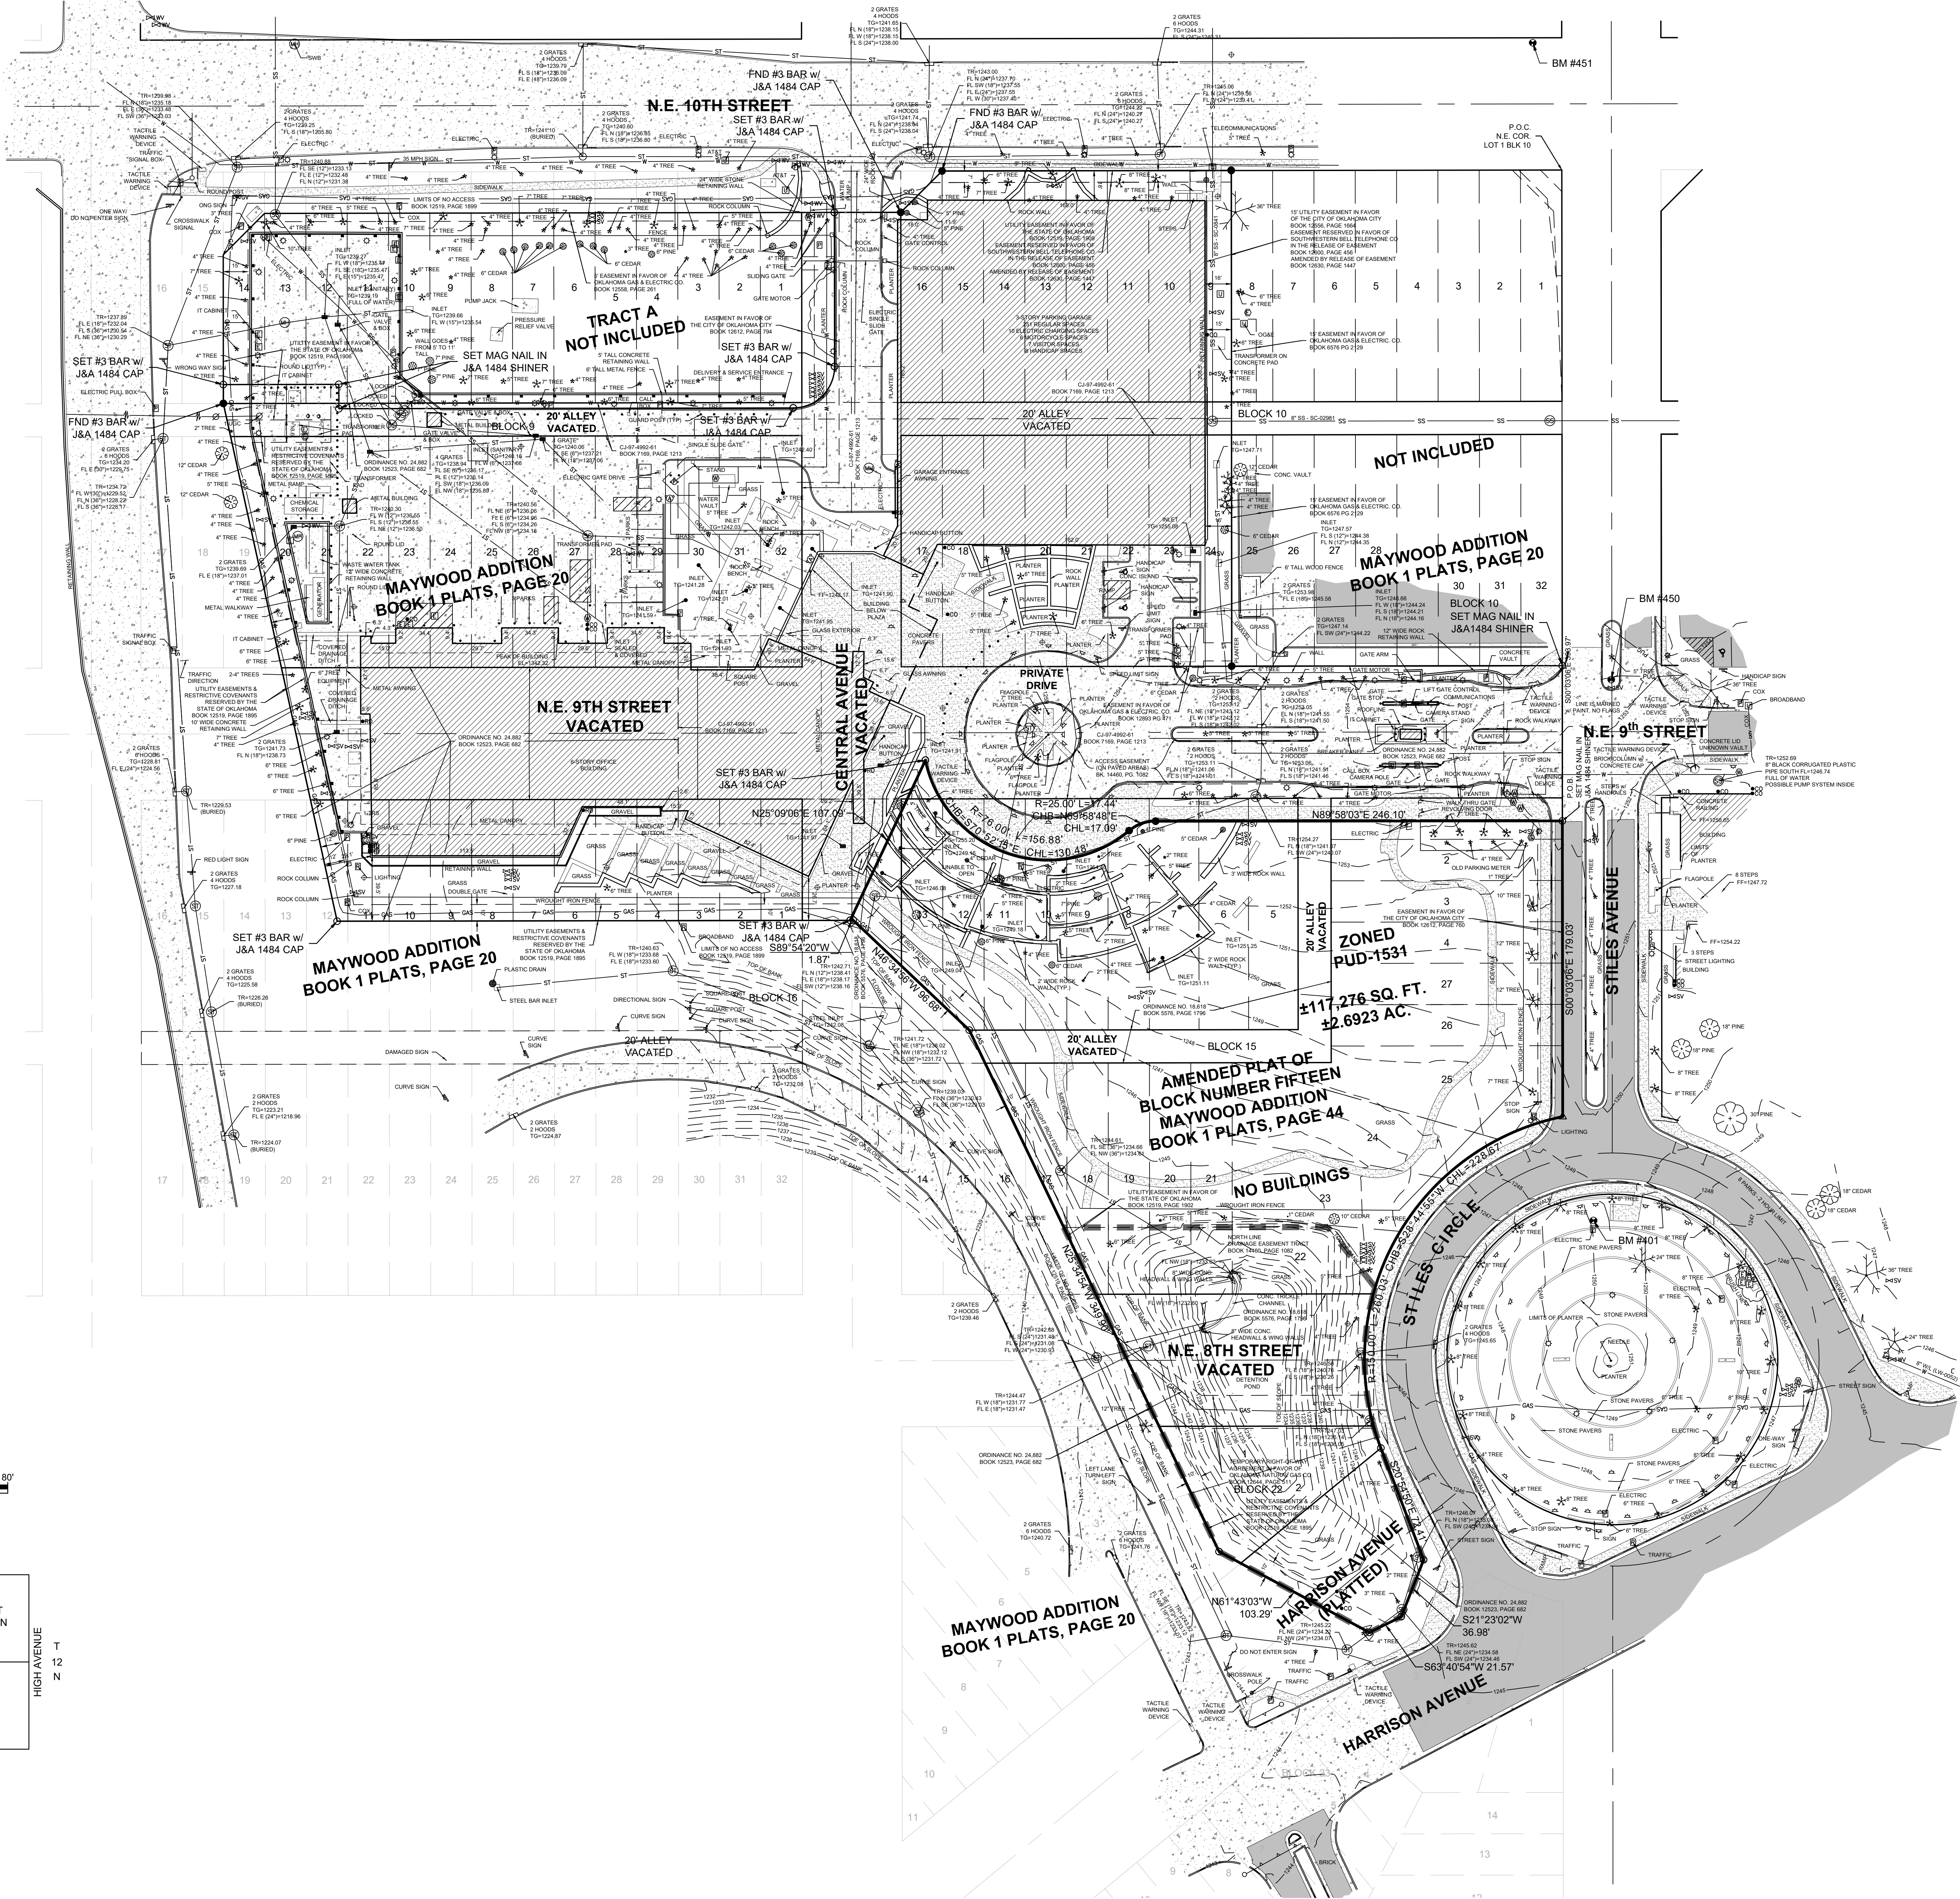

***** NOTE *****

THIS EXHIBIT IS FOR TOPOGRAPHICAL USE ONLY. IT IS NOT
TO BE USED AS A BOUNDARY SURVEY.

Survey Legend			
	BENCHMARK		ROOF DRAIN
	CONTROL POINT		BORE HOLE
	FOUND MONUMENT		ROUND POST
	SET MONUMENT		SQUARE POST
	FIRE HYDRANT		EVERGREEN TREE
	AUTOSPRINKLER		DECIDUOUS TREE
	HOLE BIB/SPIGOT		BUSH
	WATER METER		GATE
	WATER VALVE		HANDICAP
	WATER WELL		TRAFFIC SIGNAL POLE
	WIRELESS CABLE		CHAIN LINK FENCE
	SPRINKLER VALVE		BARBED WIRE FENCE
	SANITARY MANHOLE		WATERLINE
	CLEANOUT		STORM SEWER
	STORM MANHOLE		SEWER
	STORM GRATE		GAS LINE
	CURB INLET		UNDERGROUND TELEPHONE
	FIELD TEST		UNDERGROUND POWER
	PUMP		UNDERGROUND CABLE
	NO GAS METER		OVERHEAD CABLE
	GAS VALVE		RAILROAD TRACKS
	VENT PIPE		EXISTING CONDUIT
	MONITORING WELL		BRUSH LINE
	POWER POLE		ASPHALT PAVING
	GUY WIRE		CONCRETE PAVING
	LIGHT POLE		FLAGLINE
	GROUND LIGHT		TOP OF GRADE
	ELECTRIC BOX		FINISH OF ROOF
	ELECTRIC METER		CORRUGATED METAL PIPE
	ELECTRIC MANHOLE		REINFORCED CONC. PIPE
	ELECTRIC BREAKER		REINFORCED CONC. BOX
	ELECTRIC OUTLET		TOP OF CURB
	PULL BOX		CURB CUTTING
	TELEPHONE BOX		BUILDING LINE
	TELEPHONE MANHOLE		UTILITY EASEMENT
	CABLE BOX		RIGHT-OF-WAY
	MANHOLE		RECORD
	UTILITY BOX		MEASURED
	MAILBOX		CORRESPONDING NOTE
	SIGN		
	AIR CONDITIONER		

[illegible]