

RESOLUTION


WHEREAS, the final plat of Rose Rock Phase II herewith attached and made a part hereof, has been submitted to the Council of The City of Oklahoma City for acceptance of the dedications contained in said plat; and

WHEREAS, the Council determines that said dedications should be accepted, and filed in the Office of the Clerk of The City of Oklahoma City.

NOW, THEREFORE, BE IT RESOLVED that the Mayor and City Clerk are directed to execute this acceptance of the dedications contained in said plat.

ADOPTED by the Council and SIGNED by the Mayor of The City of Oklahoma City, Oklahoma, on this 2nd day of January, 2024.

ATTEST:

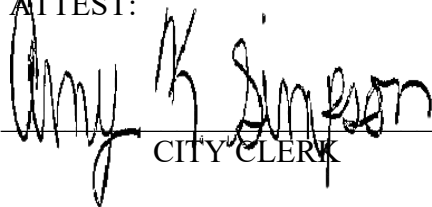
CITY CLERK





VICE- MAYOR

REVIEWED for form and legality.


ASSISTANT MUNICIPAL COUNSELOR

Case No: C-7289 Final Plat of Rose Rock Phase II
Developer: Dan Honiker, Rose Rock Development, Inc.
Engineer: Crafton Tull & Associates

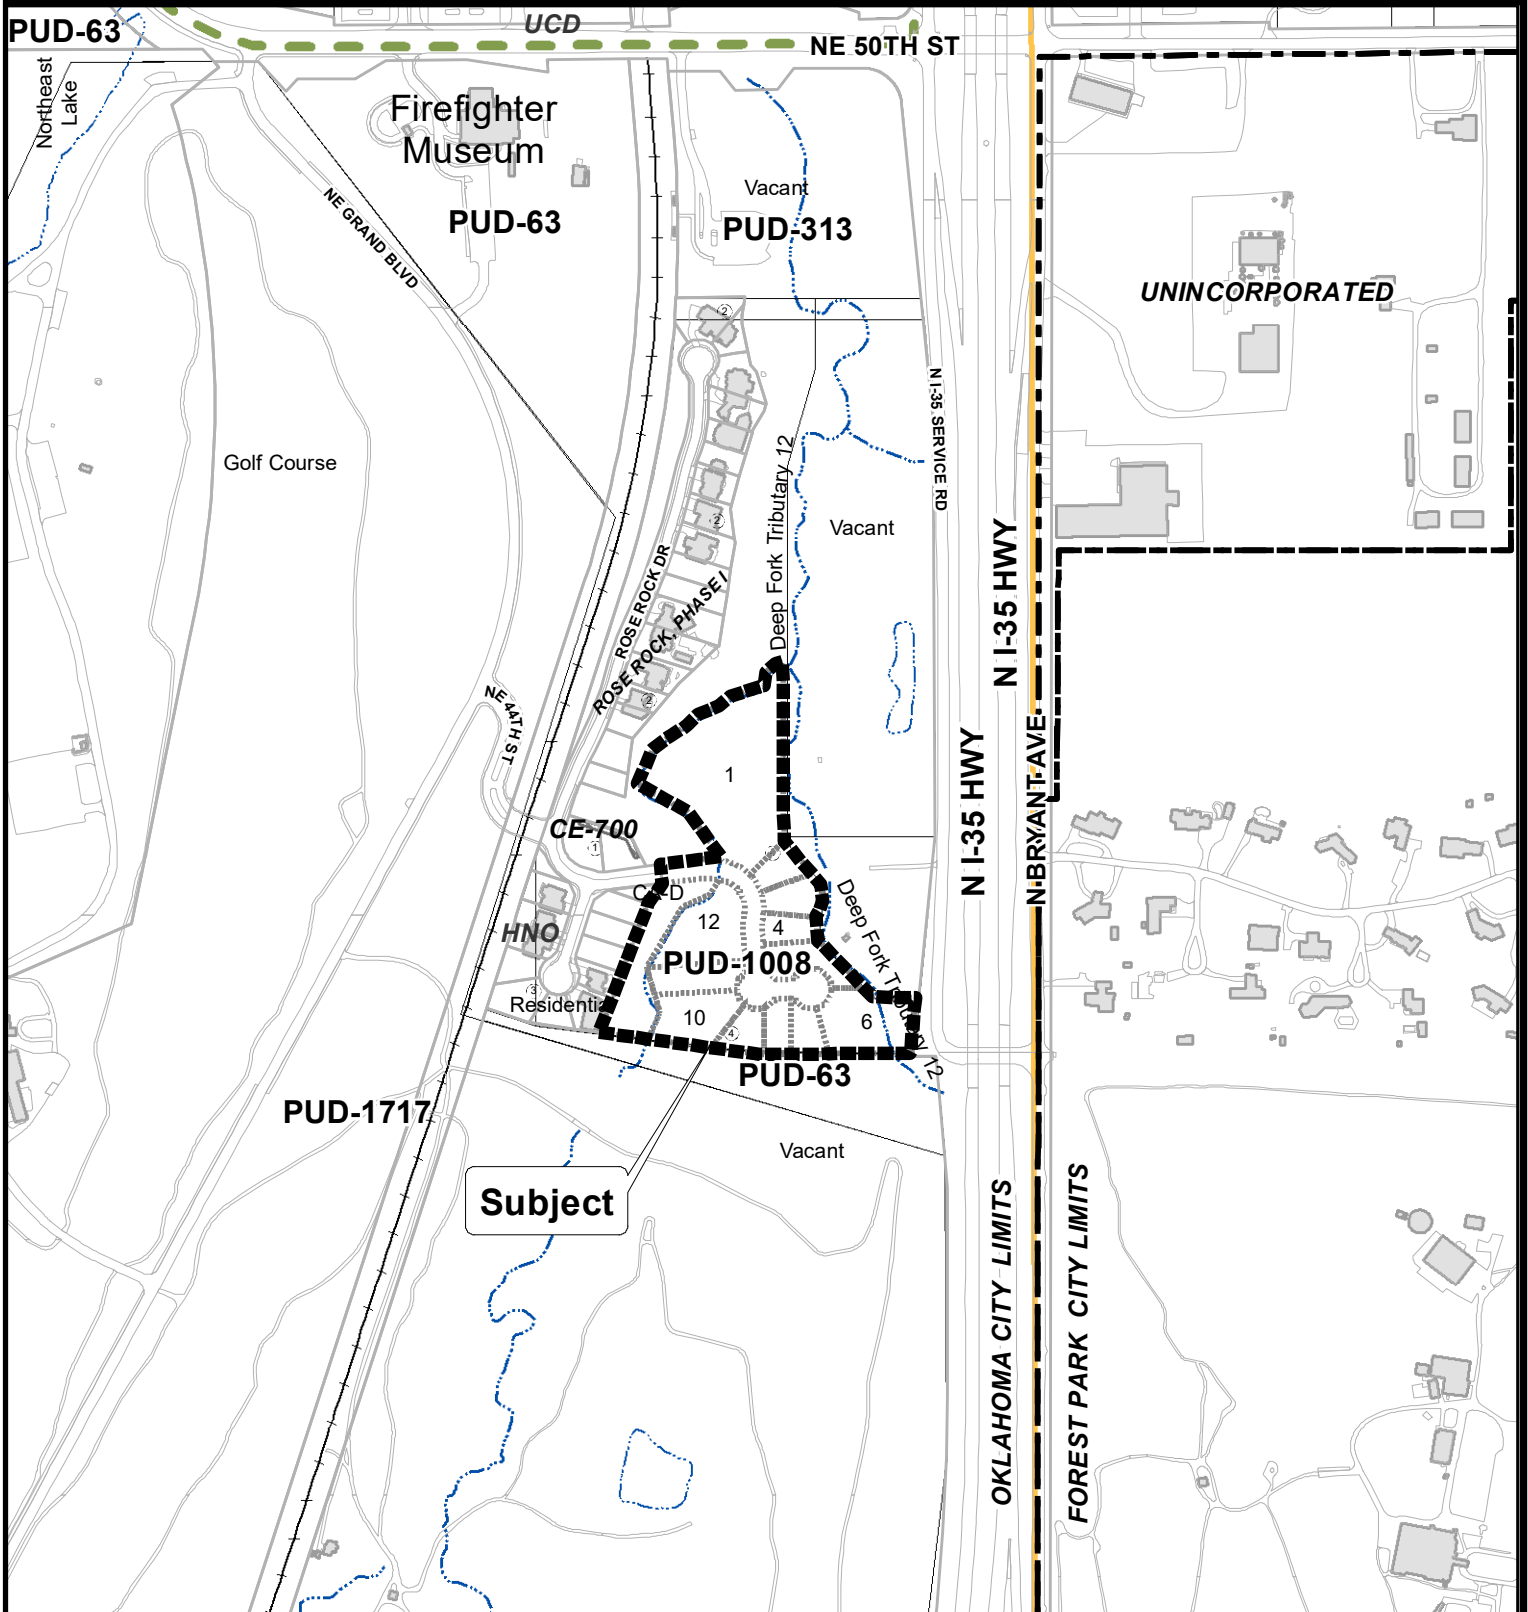

The City of
OKLAHOMA CITY

Final Plat Application



0 250 500
Feet