

RESOLUTION

WHEREAS, the final plat of Highland Pointe Phase 3 herewith attached and made a part hereof, has been submitted to the Council of The City of Oklahoma City for acceptance of the dedications contained in said plat; and

WHEREAS, the Council determines that said dedications should be accepted, and filed in the Office of the Clerk of The City of Oklahoma City.

NOW, THEREFORE, BE IT RESOLVED that the Mayor and City Clerk are directed to execute this acceptance of the dedications contained in said plat.

ADOPTED by the Council and SIGNED by the Mayor of The City of Oklahoma City, Oklahoma, on this 12TH day of MARCH, 2024.

ATTEST:

Amy K. Simpson
CITY CLERK




David Holt
MAYOR

REVIEWED for form and legality.

Susan Randall
ASSISTANT MUNICIPAL COUNSELOR

Case No: C-7447 Final Plat of Highpointe Phase 1 - Replat
Developer: Three Jacks, LLC
Engineer: Civil & Environmental Consultants, Inc.

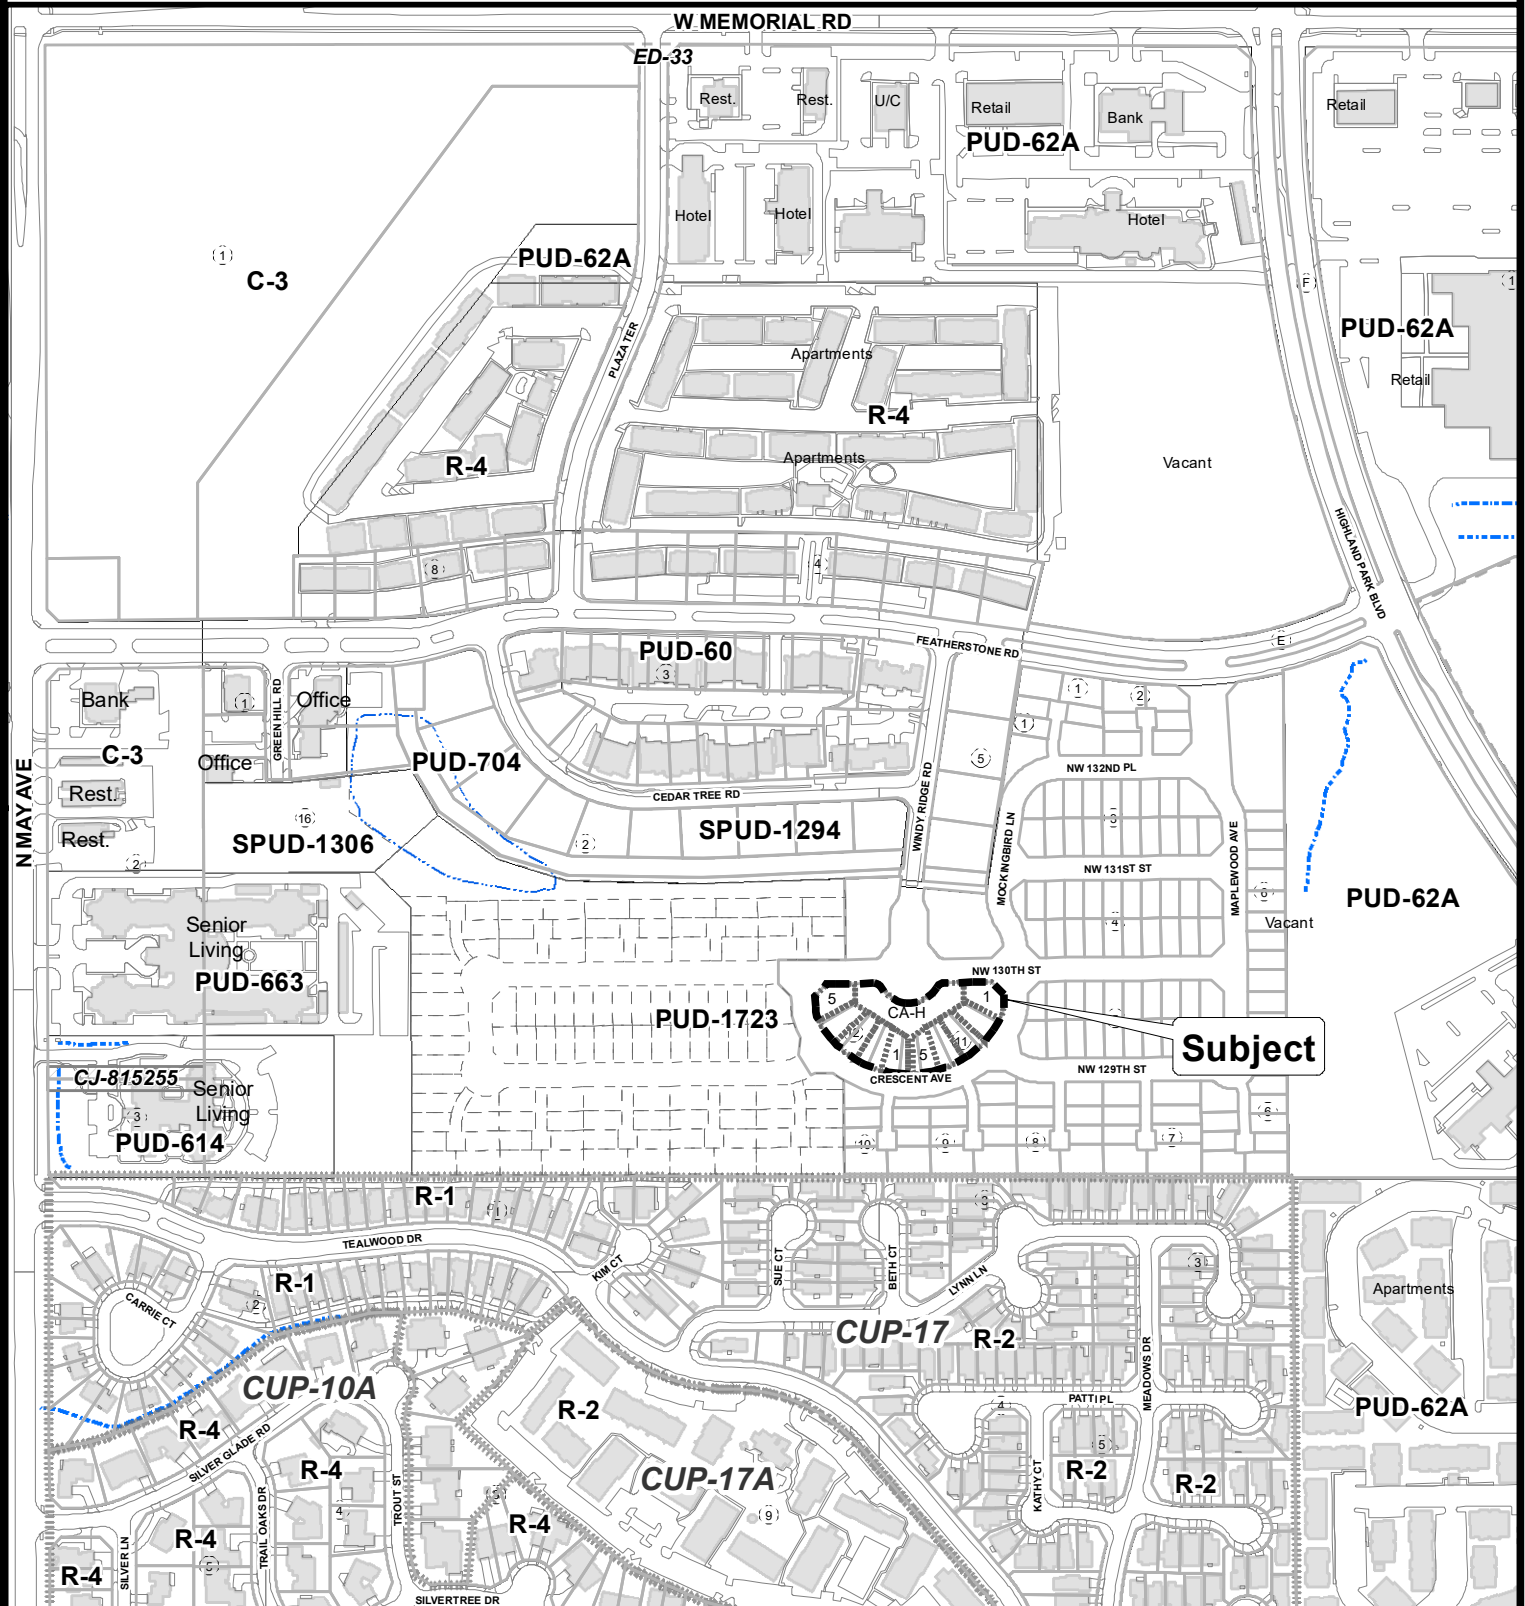

The City of
OKLAHOMA CITY

Final Plat Application



0 200 400
Feet