

RESOLUTION

WHEREAS, the final plat of Pennbrooke Phase 2 herewith attached and made a part hereof, has been submitted to the Council of The City of Oklahoma City for acceptance of the dedications contained in said plat; and

WHEREAS, the Council determines that said dedications should be accepted, and filed in the Office of the Clerk of The City of Oklahoma City.

NOW, THEREFORE, BE IT RESOLVED that the Mayor and City Clerk are directed to execute this acceptance of the dedications contained in said plat.

ADOPTED by the Council and SIGNED by the Mayor of The City of Oklahoma City, Oklahoma, on this 4TH day of JUNE, 2024.

ATTEST:


CITY CLERK




MAYOR


REVIEWED for form and legality.


ASSISTANT MUNICIPAL COUNSELOR

Case No: C-7275 Final Plat of Pennbrooke Phase 2

Developer: Coleman Development Group, LLC

Engineer: Johnson & Associates, Inc.

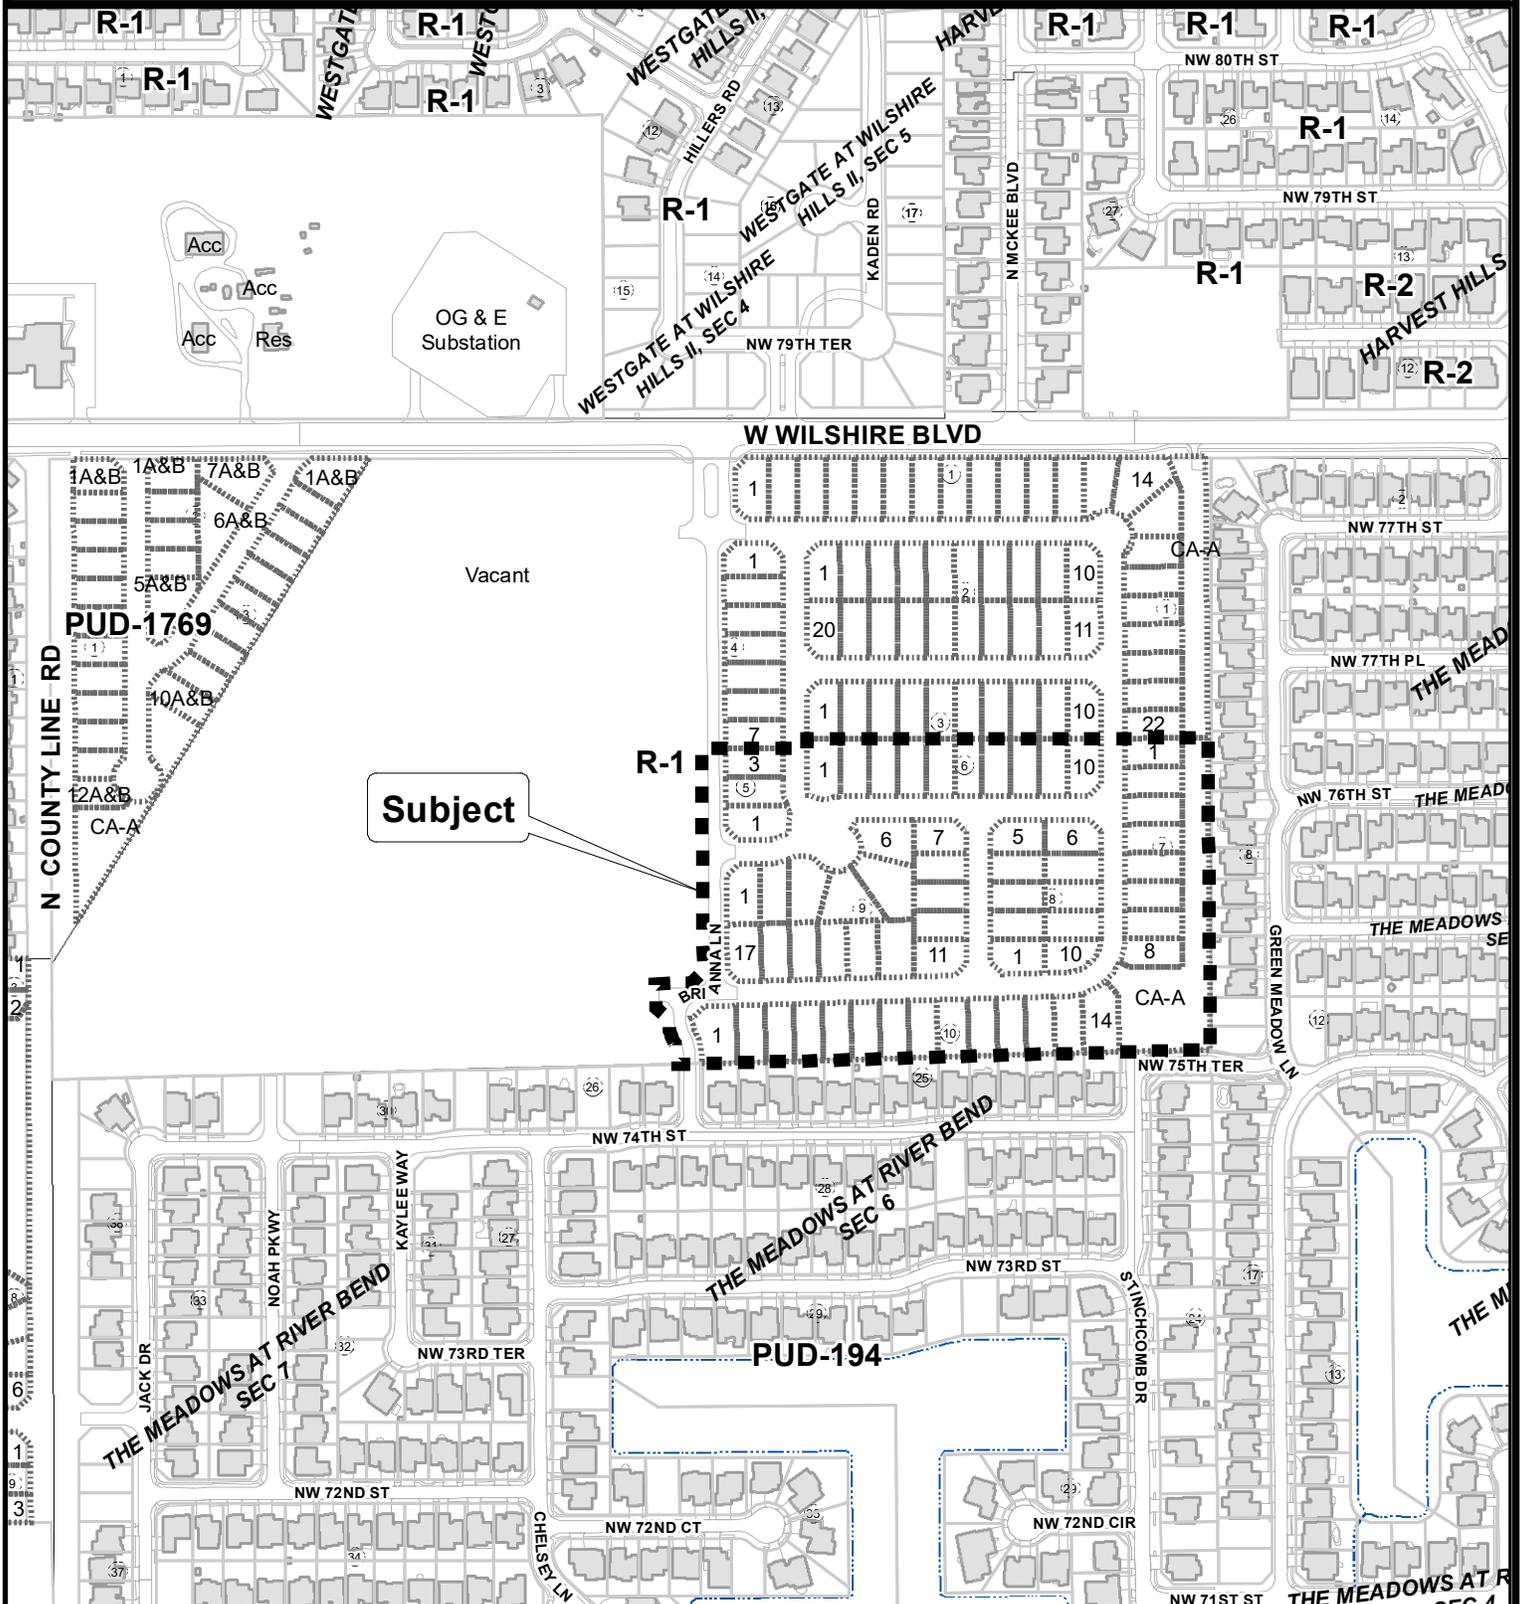

The City of OKLAHOMA CITY

Final Plat Application



0 200 400 Feet