


PUD-2073 EXHIBIT B

Point of Commencement
Found 3/8" Iron Bar
NE Cor. NE1/4
Sec. 23, T 13 N, R 2 W

Found Map Nail
w/ Washer "EST PLS 1653"
2.34' S, 6.32' W,
OGCR Ref for Section 13
by Randall Woodfield
LS 1613, 5/12/2014

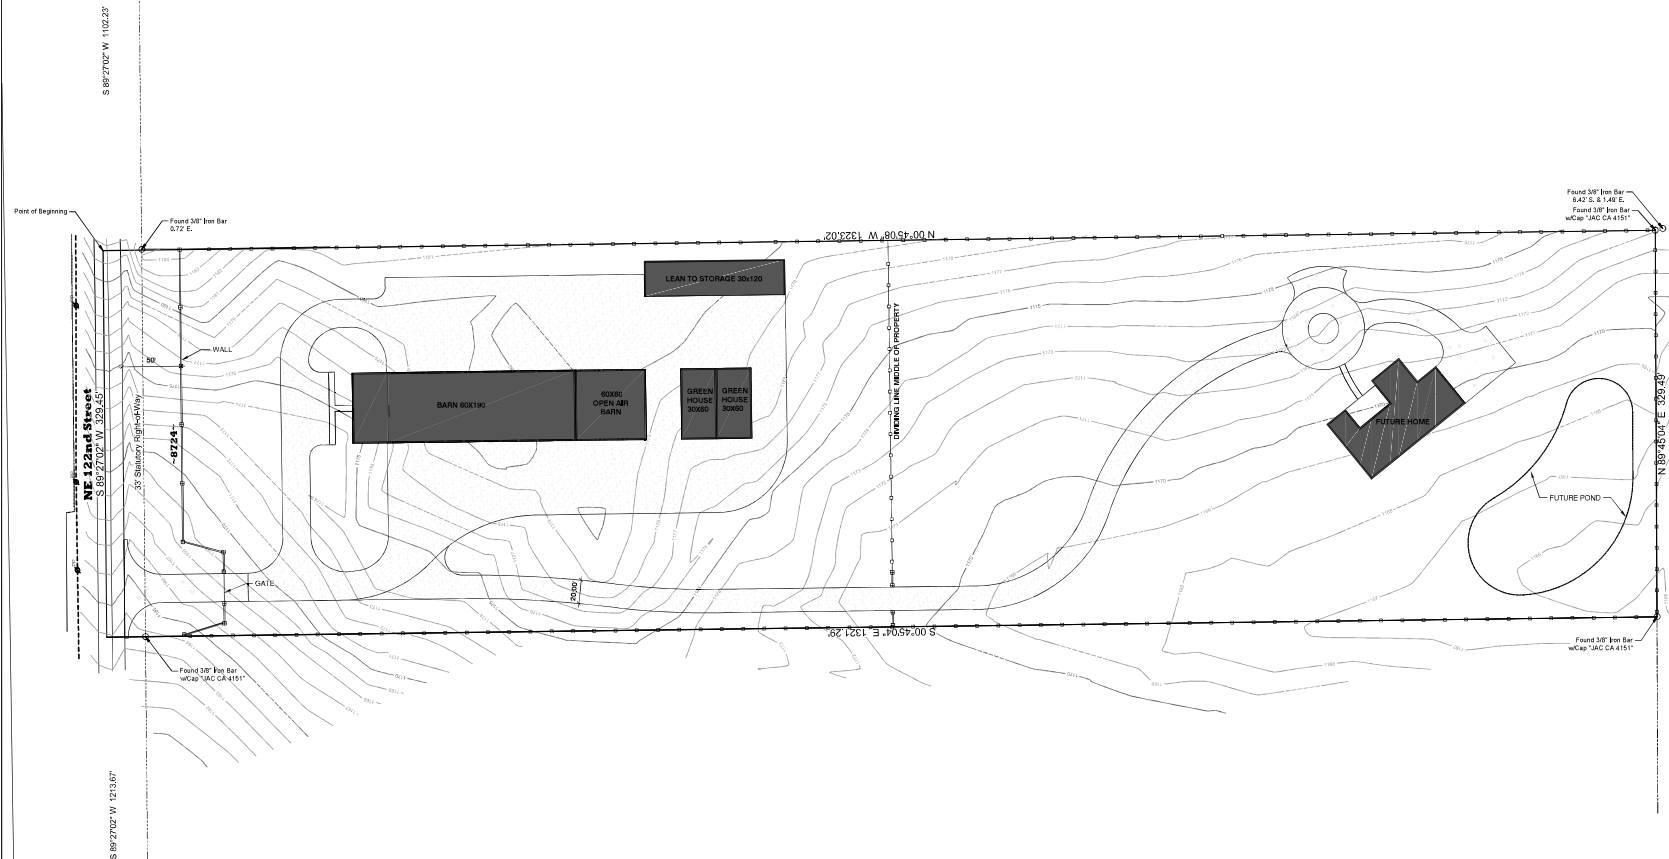

General Notes



1	DESCRIPTION	YYYYMMDD
No.	Revision/Issue	Date

Designed By:
MOD EXTERIORS
4101 Woodnoll Rd.
Forest Park, OK 73121
405-490-0335
merjarred@gmail.com



Project/Client:
La Finca Ranch

8724 NE 122nd St.
Jones, OK 73049

Project Office Plan	Sheet Option 1 Layout
Date 11/01/2024	L-1
Scale 1"=50'	